



FRONT ELEVATION
Scale - 1 : 100


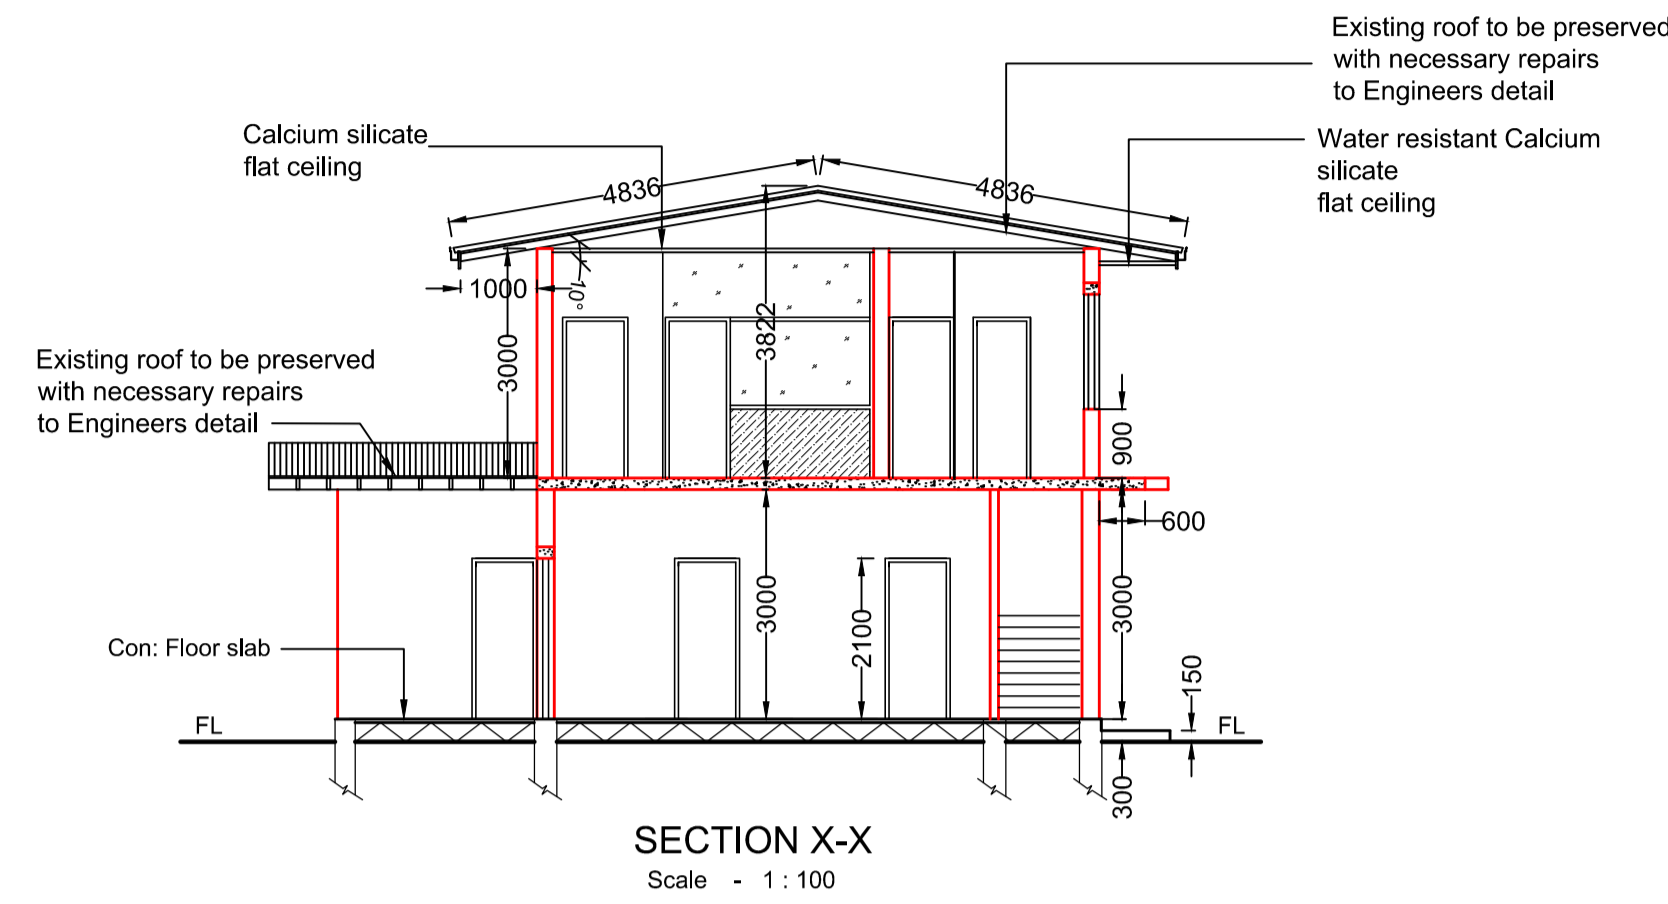


SECTION X-X
Scale - 1 : 100

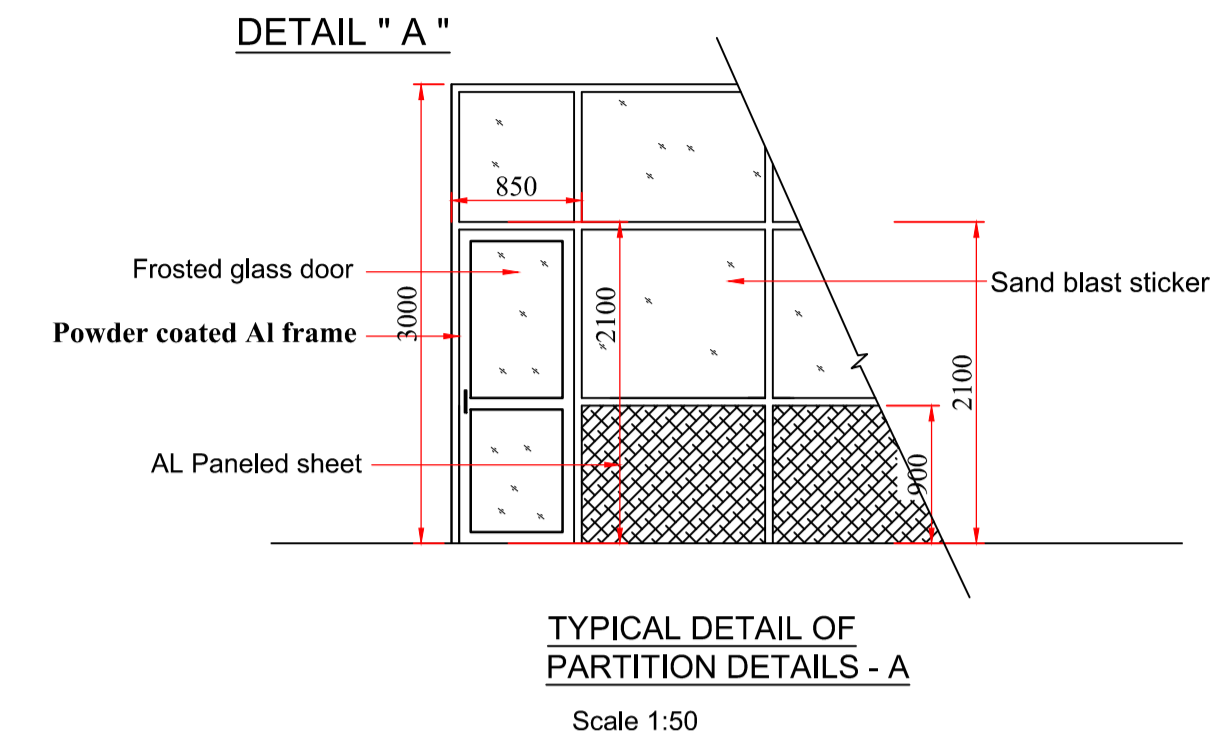


TYPICAL DETAIL OF PARTITION DETAILS - A
Scale 1:50

DETAIL OF NAME BOARD

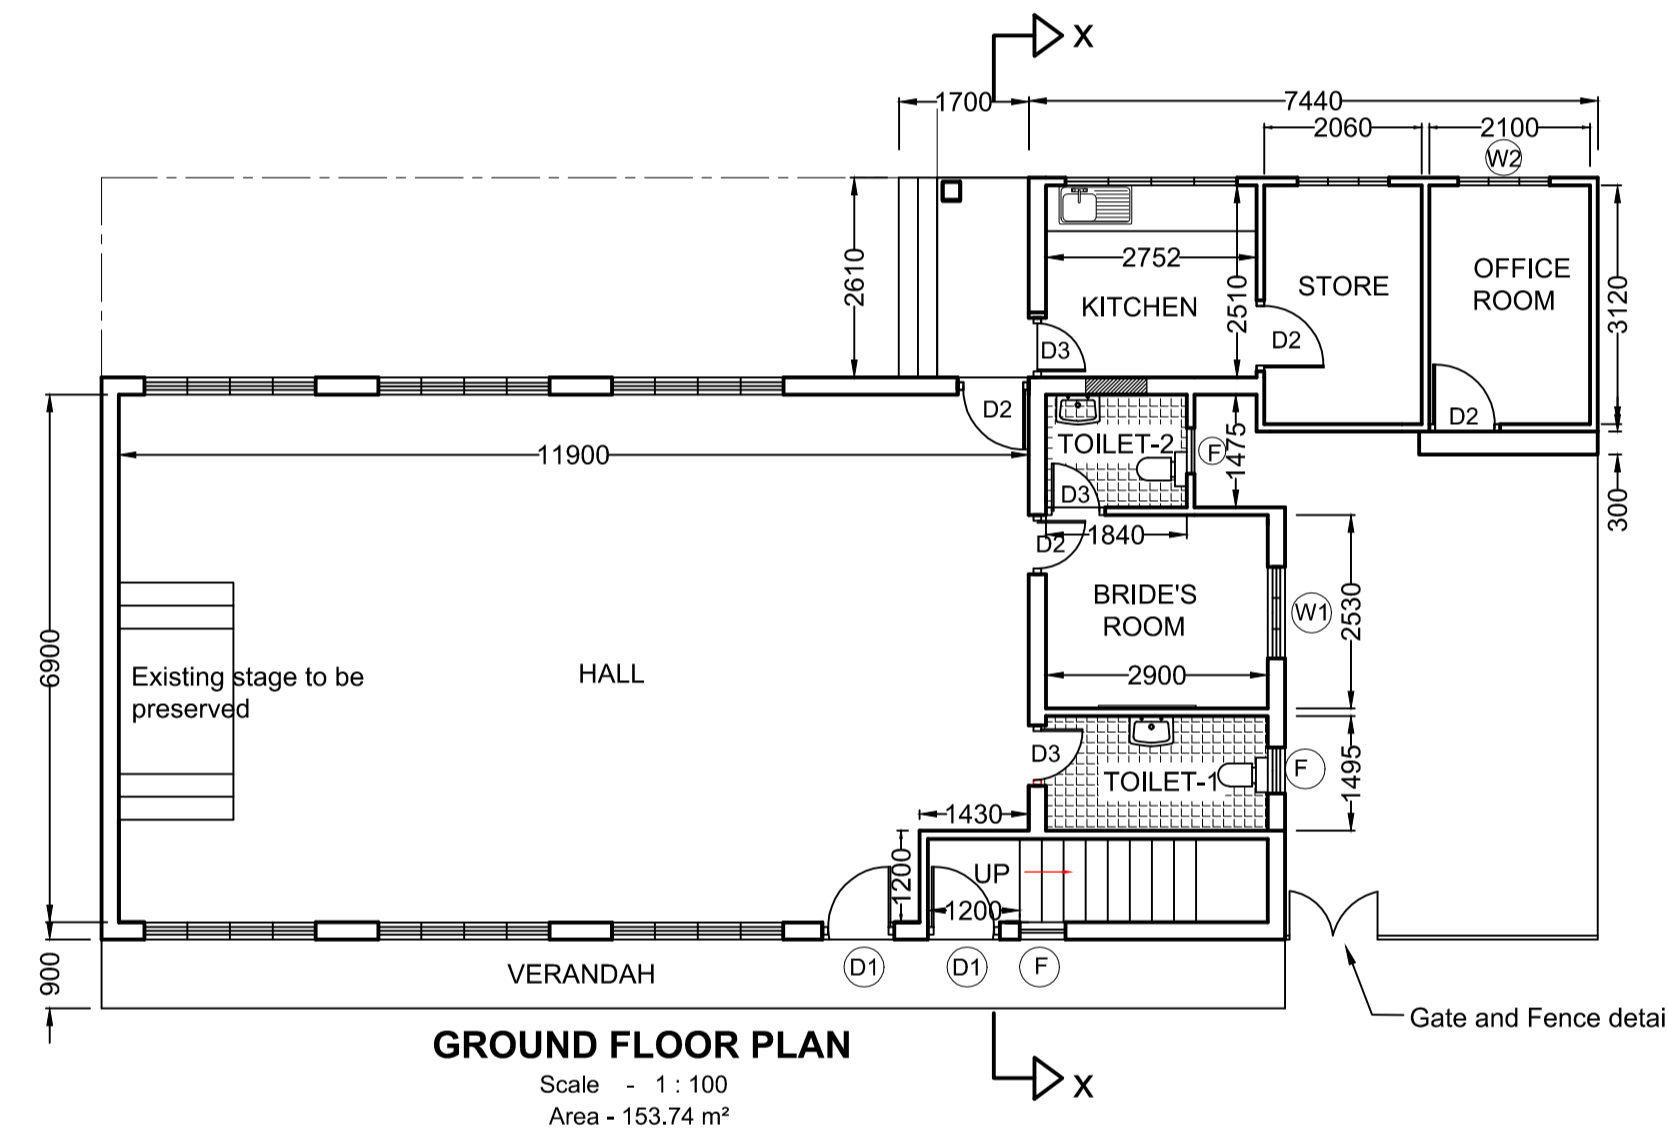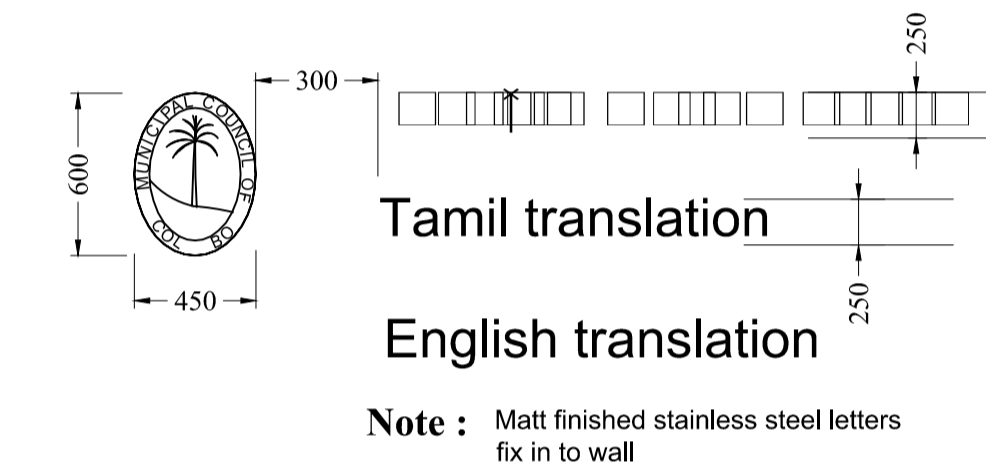


GROUND FLOOR PLAN
Scale - 1 : 100
Area - 153.74 m²

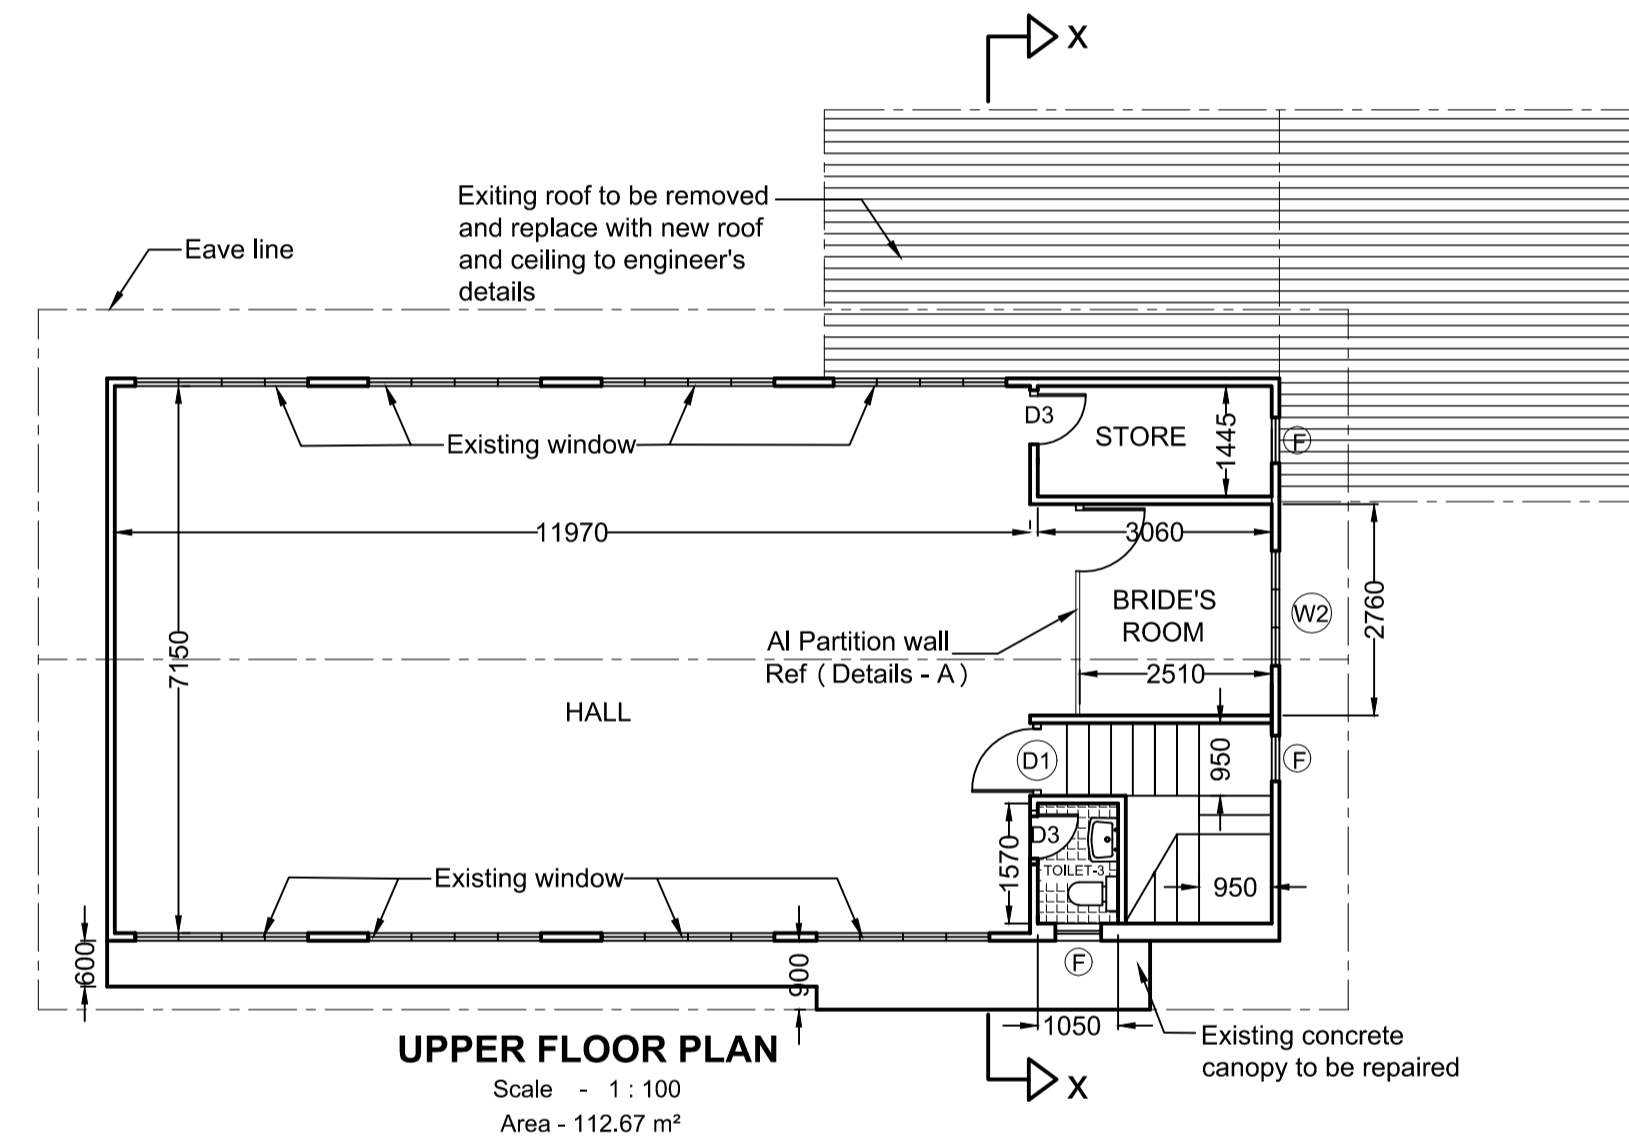


UPPER FLOOR PLAN
Scale - 1 : 100
Area - 112.67 m²

SCHEDULE OF DOORS & WINDOWS				
TYPE	SIZE	DESCRIPTION	G:F	U:F
D1	1000 X 2100	Aluminium framed glass door	02	01
D2	900 X 2100	Aluminium framed frosted glass door	03	-
D3	850 X 2100	Aluminium framed Aluminium paneled door	02	01
W1	1200 X 1500	Aluminium framed glazed window with fixed louvers on top	01	-
W2	1800 X 1500	Aluminium framed glass window with fixed louvers on top	-	01
F	600 X 900	Aluminium framed fanlight with fixed louvers on top	05	03

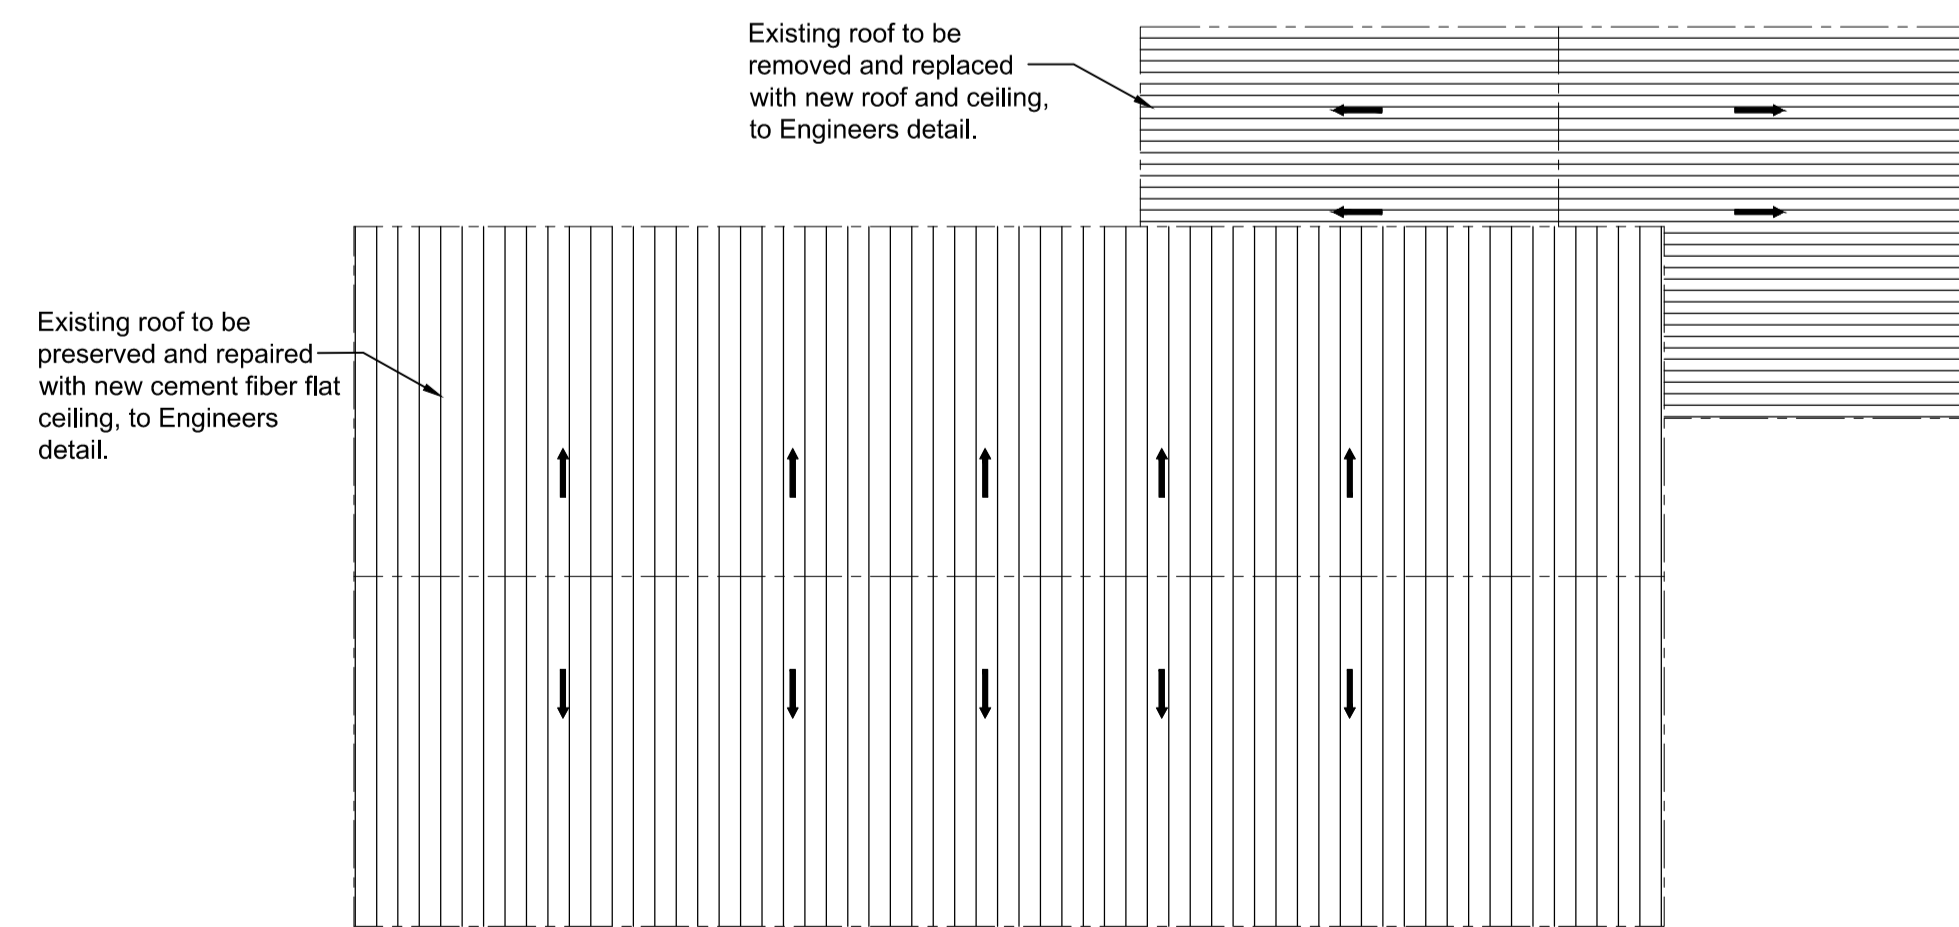

ROOF PLAN
Scale - 1 : 100

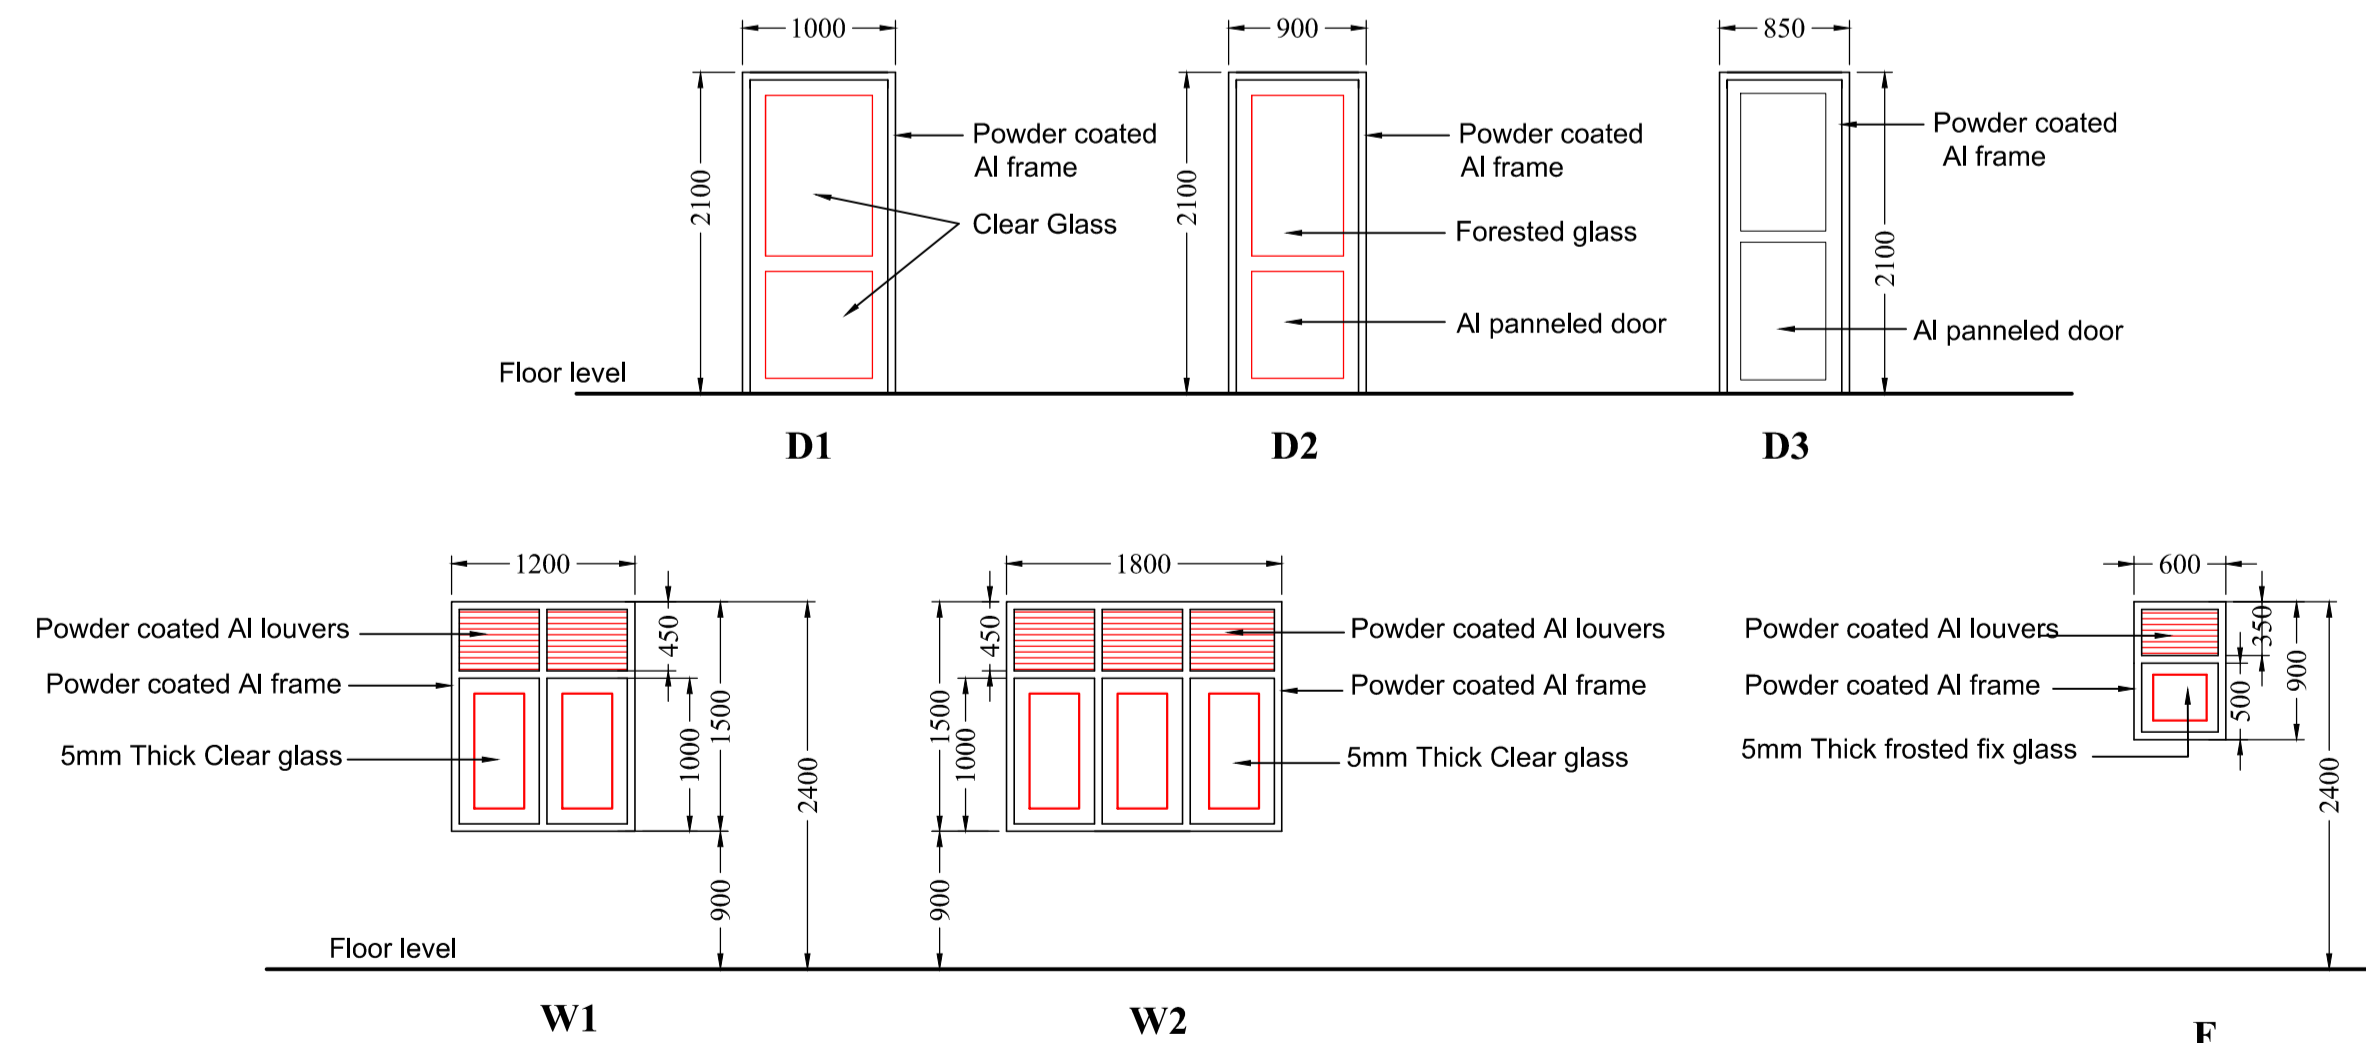

DETAILS OF DOOR AND WINDOW
Scale - 1 : 50

NOTE

01. This drawing is a property of the Architectural unit of the M.E's Department.
02. This drawing shall not be copied or altered without the consent of the Architect.
03. If any discrepancy or error is detected in the drawing it should be immediately notice of the Architect.
04. This drawing should be read in conjunction with structural drawings & all service drawings and any other drawings referred to in here.
05. Any construction work carried out not in accordance with the information in the drawing will be rejected by the Architect.
06. All dimensions to be checked at site prior to the construction.
07. Colours of fittings & tiles to be approved by the Architect.
08. Existing Al windows to be preserved do necessary repairs where necessary
09. All internal and external wall plastering to be repaired and finished with putty and paint.
10. All existing floor and wall tiles to be removed and replaced with new tiles.
11. Existing ceiling to be removed and replaced with new calcium silicate flat ceiling

**COLOMBO MUNICIPAL COUNCIL
MUNICIPAL ENGINEER'S DEPARTMENT**

Job title

**PROPOSED RENOVATIONS TO
PARAKRAMA RECEPTION HALL
AT GRANDPASS, COLOMBO 14.**

Drawing title

**FLOOR PLAN LAYOUTS, ELEVATIONS,
SECTIONS & DETAILS.**

PROJECT ARCHITECT	E.G.L.MELLUGATHANNE		
STRUCTURAL ENGINEER	W.M.U.P.KUMARA		
SENIOR ARCHITECT	S.U.R.DOLAPILLILA		
CHIEF ARCHITECT	M.C.L.FERNANDO		
DIRECTOR (Eng./ TDRS)	T.A.CHANDRAPALA		
D.M.C.(Eng.services.)	Y.SILVESTER		

SCALE	DRAWN	CHECKED	
1:100 1:50			Chavindu Senarathne
	T.M.L.R.Thennakoon	D.O.A. ACT:	Chavindu Senarathne
JOB NO.	SHEET NO.	REVISION SUFFIX	
2021/15	01/02	DATE : 29-07-2021	
CLIENT DEPT./AUTHORIZED OFFICER'S NAME		DATE	
CLIENT SIGNATURE		DESIGNATION	