


DUPLICATE

JOB TITLE:
**PROPOSED RENOVATIONS
TO DUPLICATION ROAD
COMMUNITY CENTRE
COLOMBO - 03.**

DRAWING TITLE:
**R/F DETAIL OF TYPICAL
FENCE AND GATE**

COLOMBO MUNICIPAL COUNCIL
MUNICIPAL ENGINEER'S DEPARTMENT

DRG. NO.	STR / 2011 / 22 / 01	SHEET NO.	02 OF 02
JOB NO.	2011 / 22	DESIGNED BY:	W. A. U. KUMARA ENGINEER (DESIGNS)
DRAWN BY:		CHECKED BY:	W. A. E. SAKUN D.P. ENG (DESIGNS) RECOMMENDED BY:
DATE:	07.12.2021	AS SHOWN	F. CHANDRASEKARA ENGINEER (DESIGNS) (T.D.B.S.) APPROVED BY:
			N. RAJAPATE D.M.C. (ENG. SERVICES)

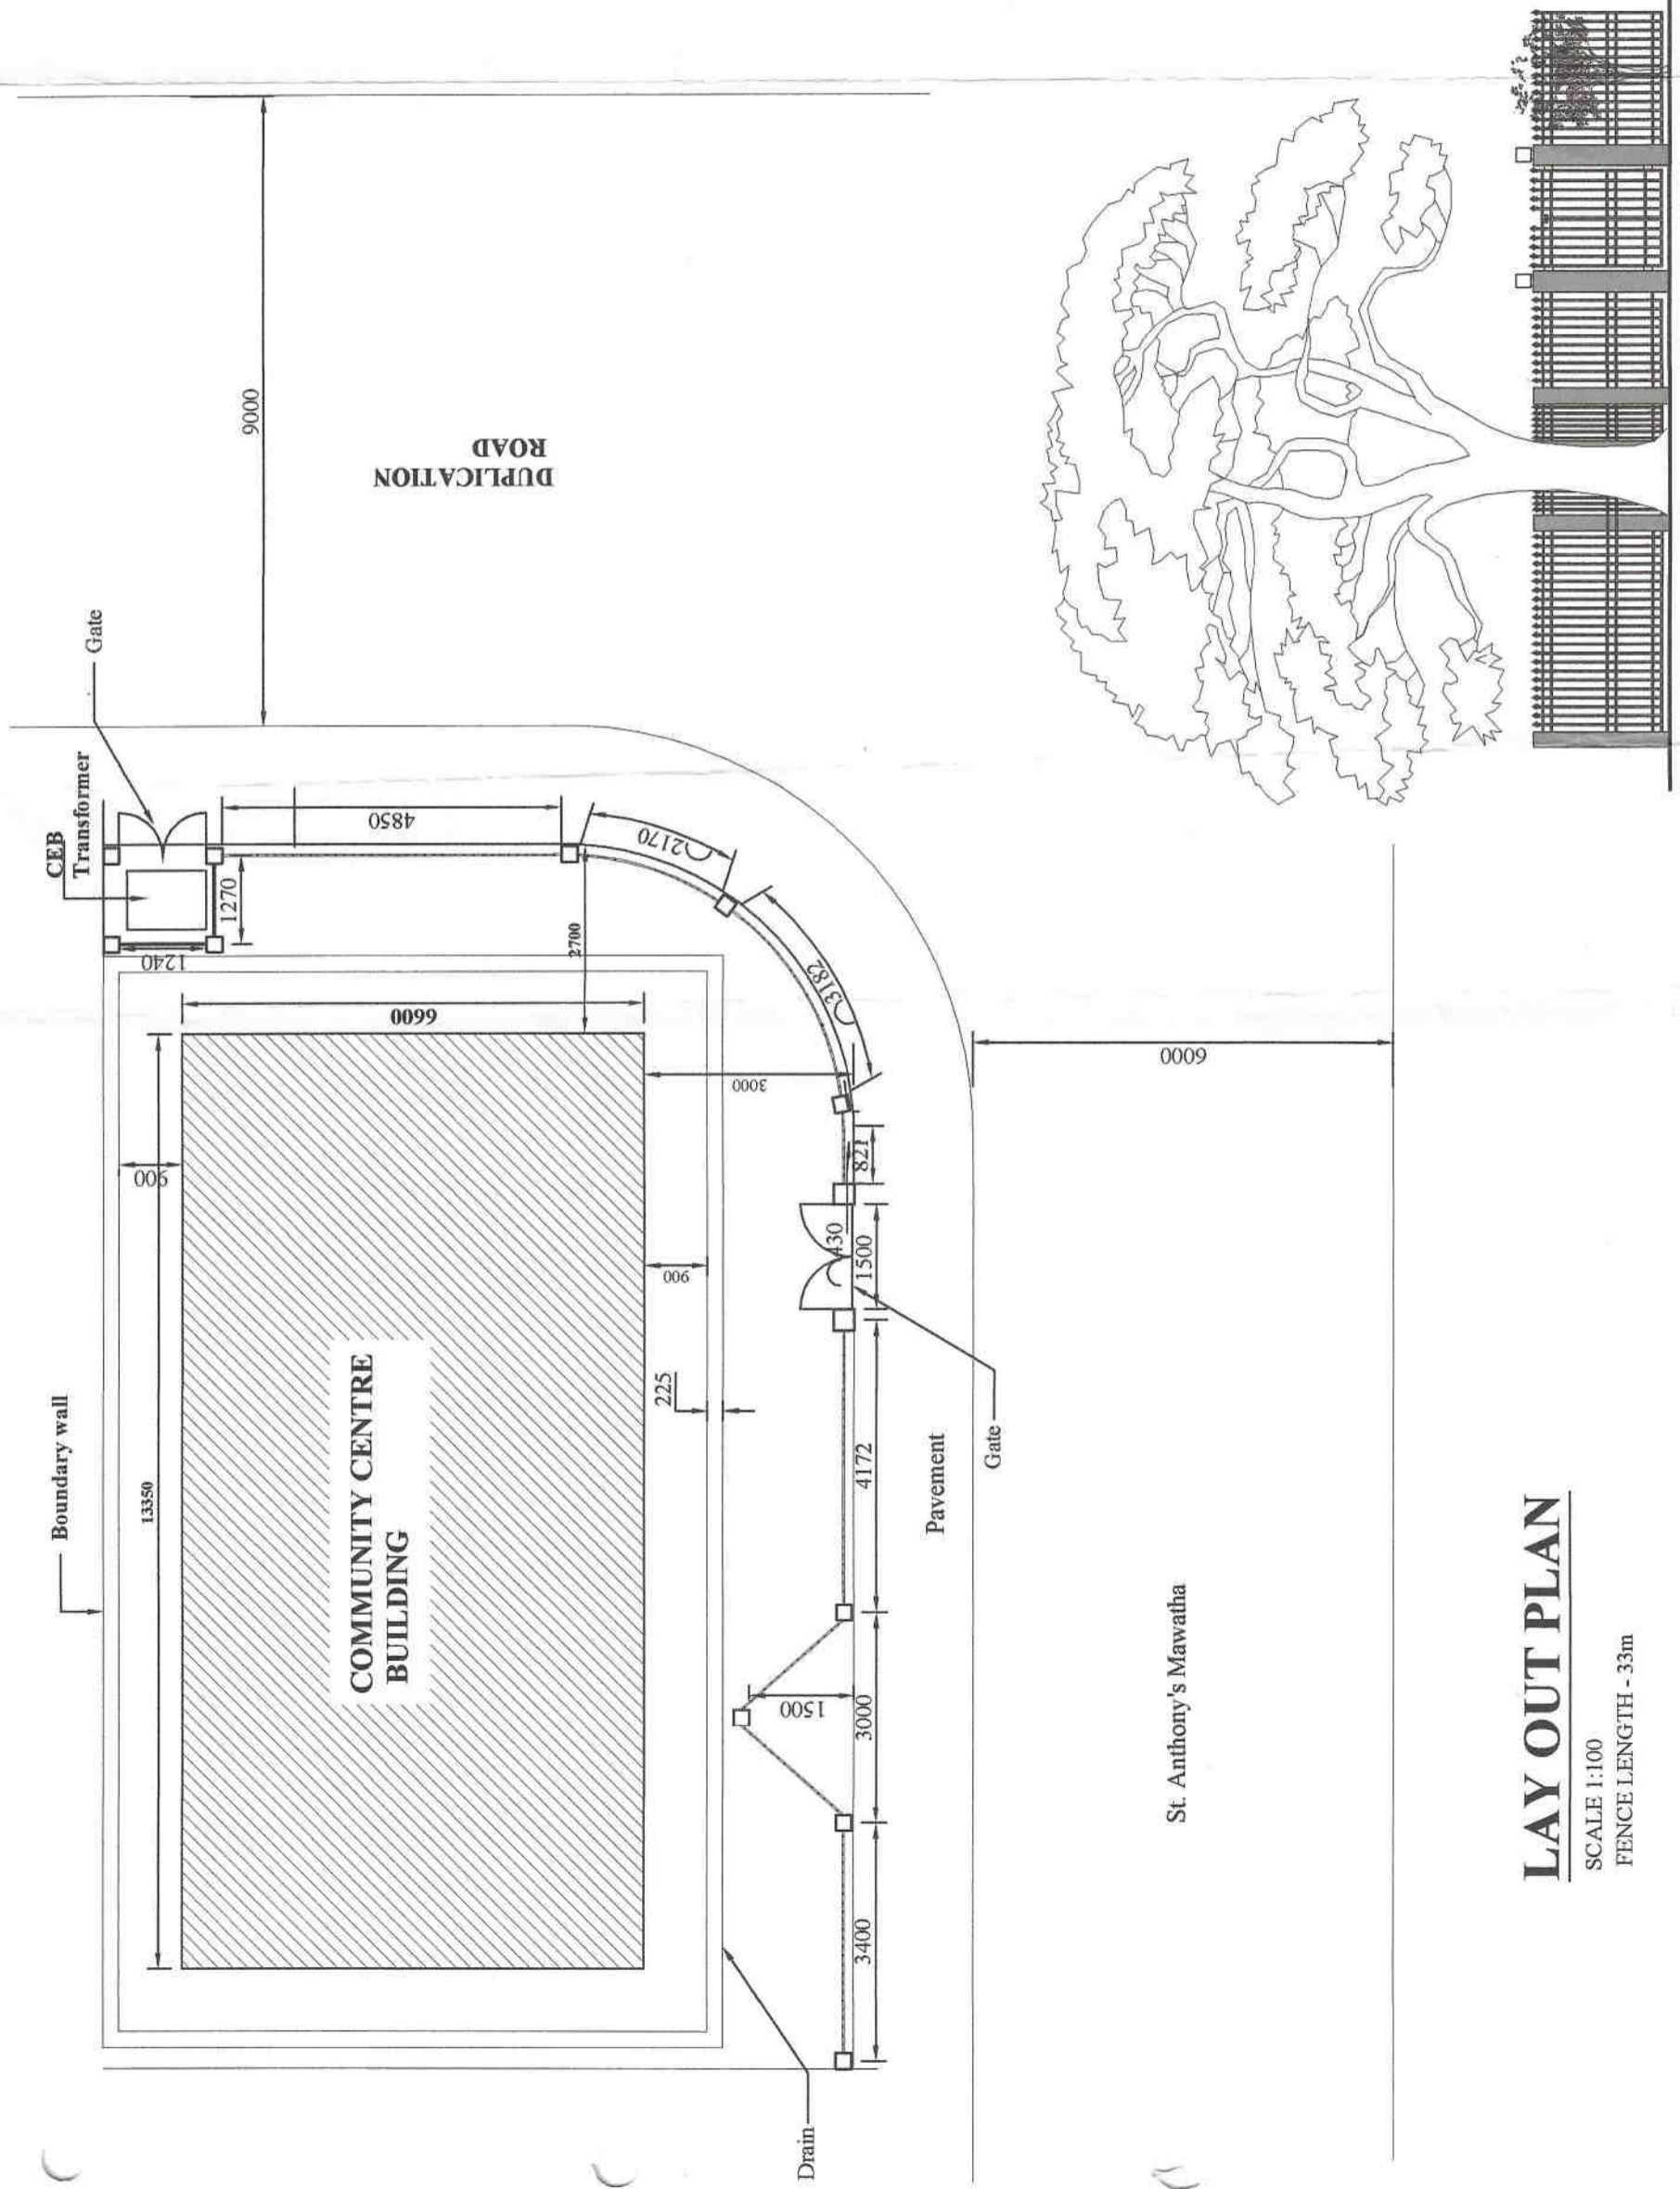

FRONT ELEVATION

LAY OUT PLAN

SCALE 1:100
FENCE LENGTH - 33m

St. Anthony's Mawatha