



DUPLICATE

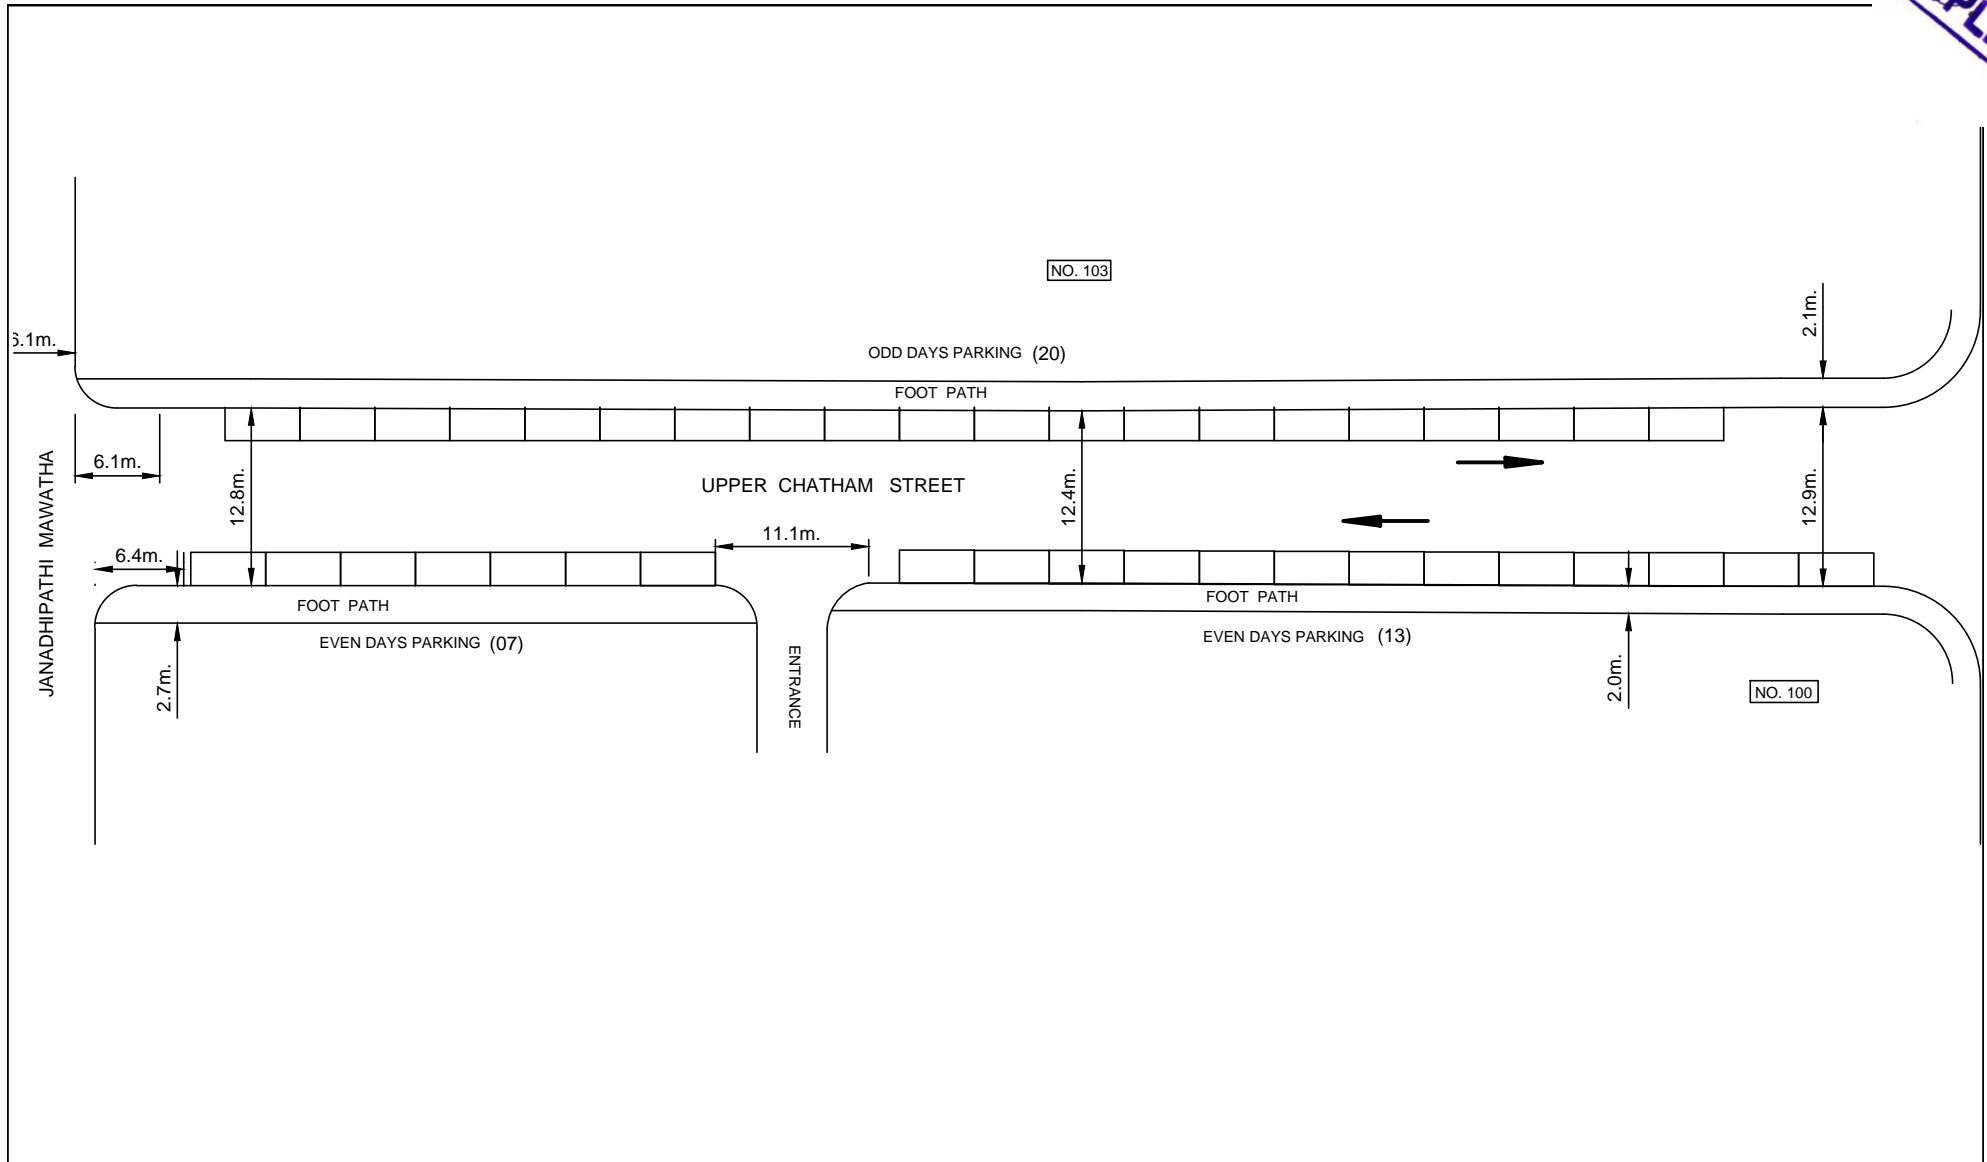


TITLE CMC PARKING	LOCATION UPPER CHATHAM STREET	DRAWN BY PALI
		CHECKED BY TE (GENERAL) DD (STUDIES)
DRAWING NO. TDRS/PK/Uchatm/20	NO. OF PARKING SLOTS 20	

DUPLICATE

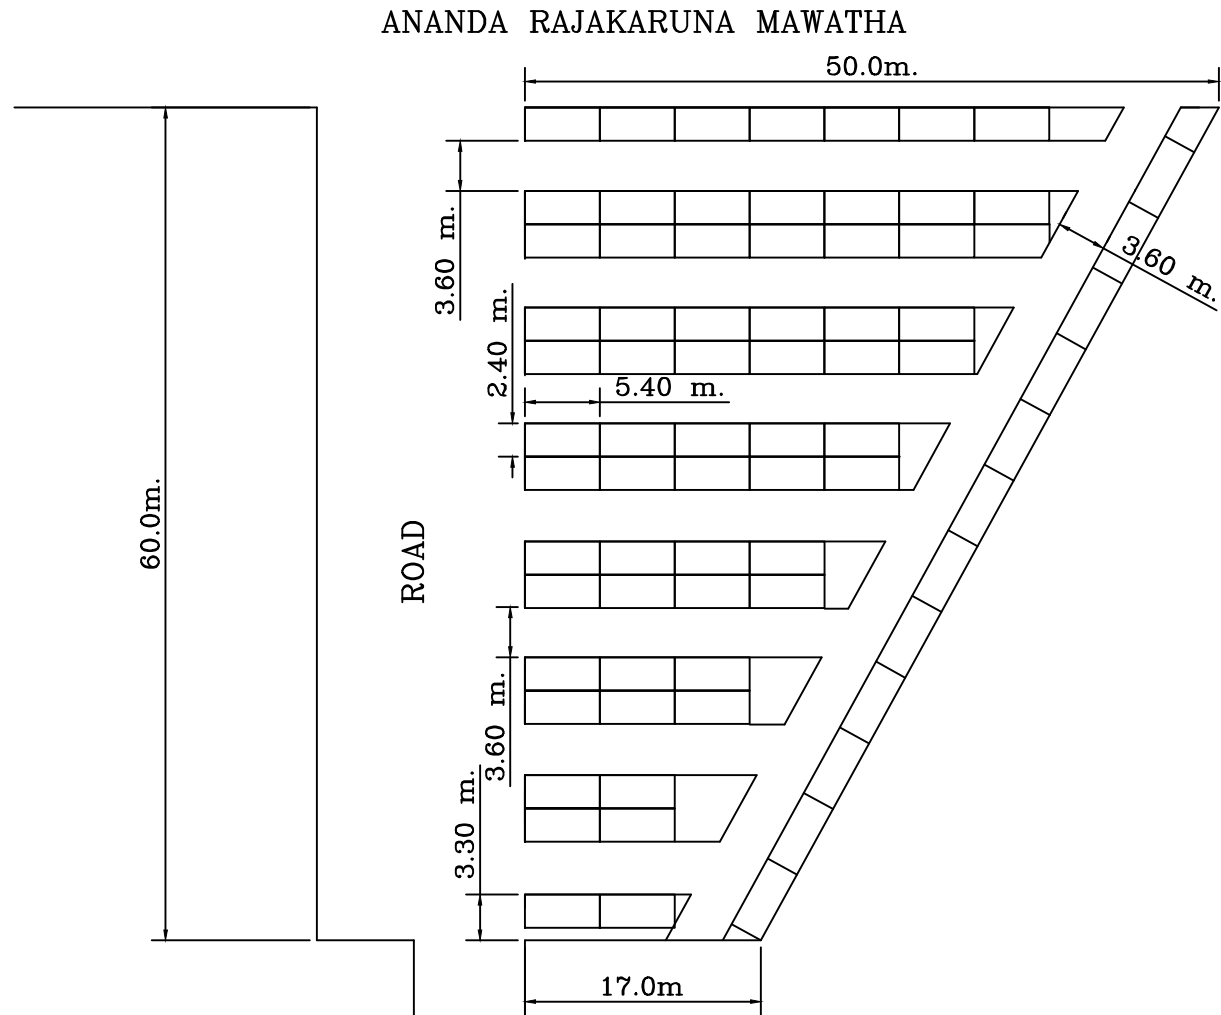


TITLE	LOCATION	DRAWN BY
CMC PARKING	ANANDA RAJAKARUNA MAWATHA	CHECKED BY
DRAWING NO. TDRS/PK/AnandaRaja/76	NO. OF PARKING SLOTS 76	TE (GENERAL) DD (STUDIES)

DUPLICATE

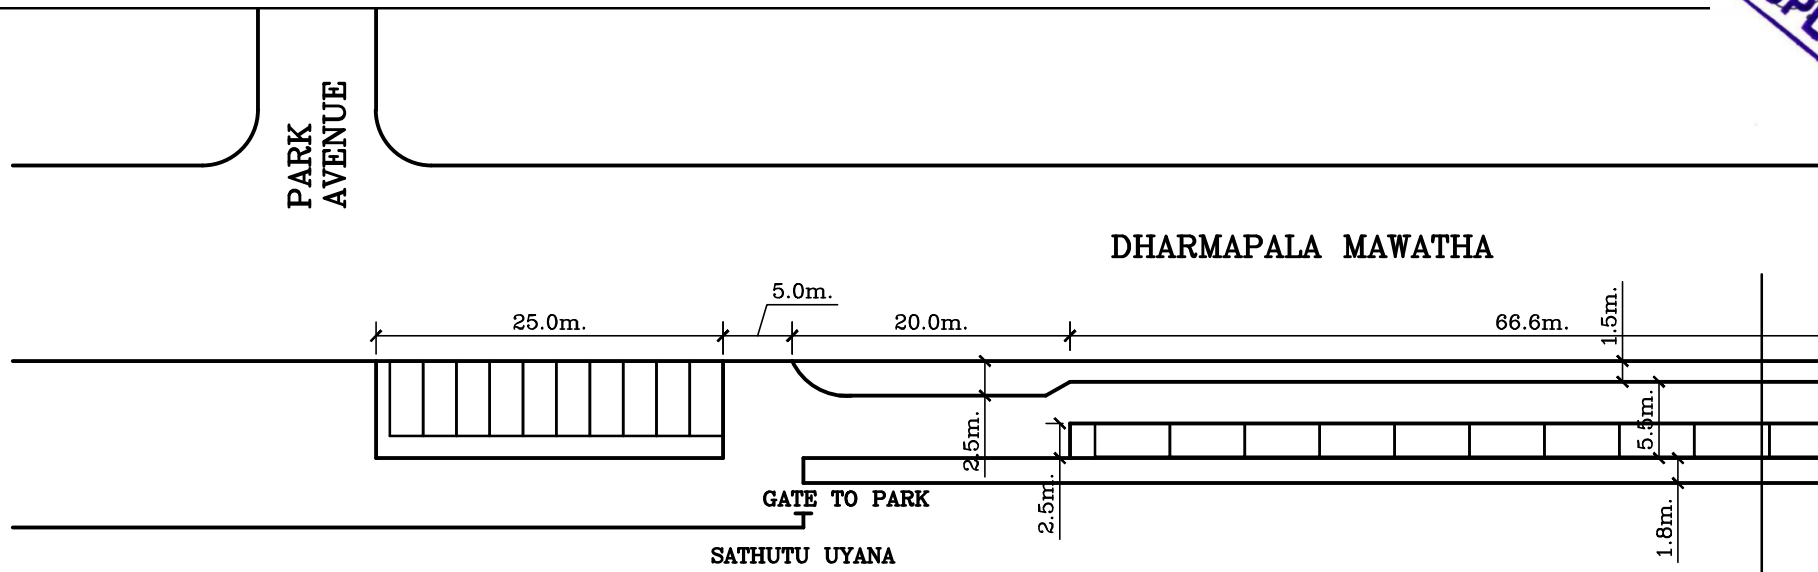



. MAWATHA

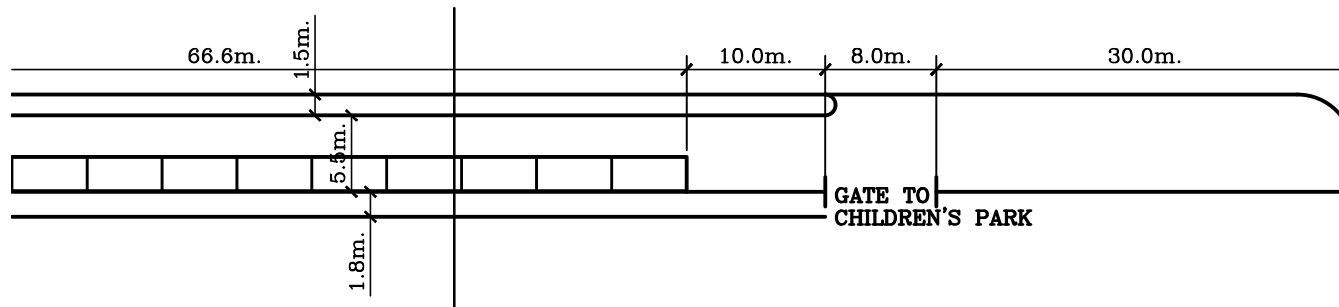

**F.R.SENANAYAKE
MAWATHA**


TITLE	LOCATION	DRAWN BY	
CMC PARKING	DHARMAPALA MAWATHA	CHECKED BY	
DRAWING NO.	NO. OF PARKING SLOTS	TE (GENERAL)	DD (STUDIES)
TDRS/PK/Dharmapa/22	22		

DUPLICATE

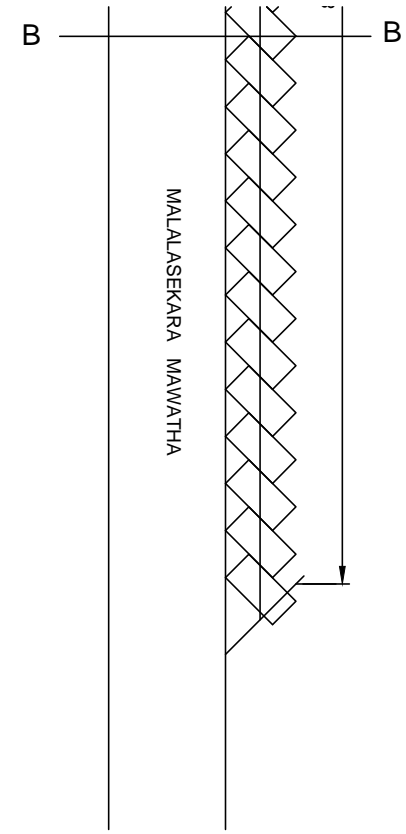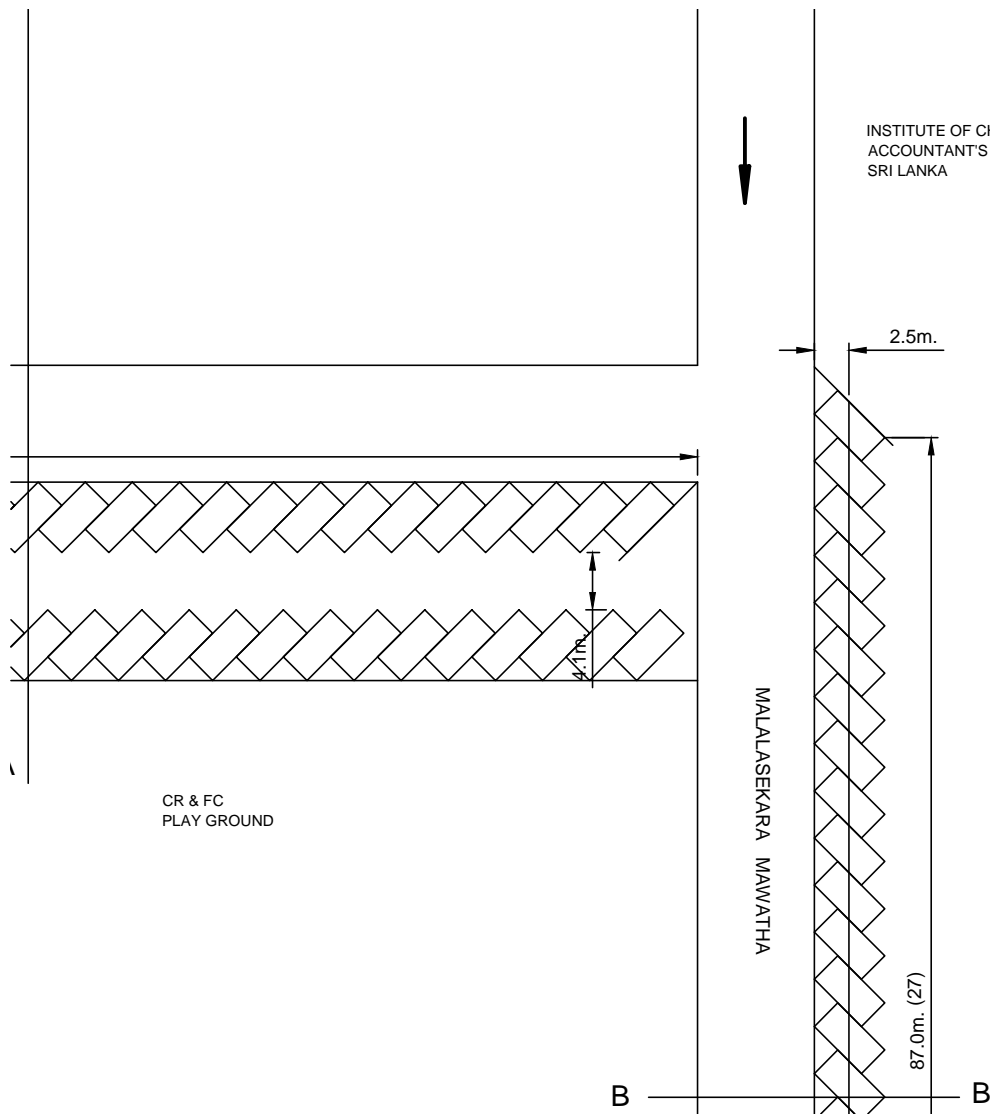

TITLE CMC PARKING	LOCATION MALALASEKARA MAWATHA	DRAWN BY PALI
		CHECKED BY TE (GENERAL) DD (STUDIES)
DRAWING NO. TDRS/PK/Malase/99	NO. OF PARKING SLOTS 99	


DUPLICATE

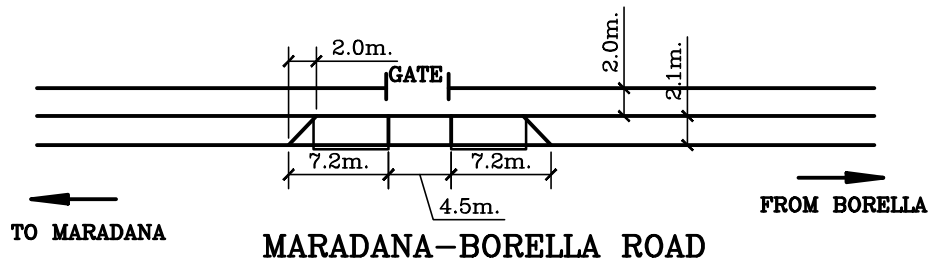

GUNASEKARA LANE

TO MARADANA MARADANA-BORELLA ROAD TO BORELLA




NORRIS CANAL ROAD

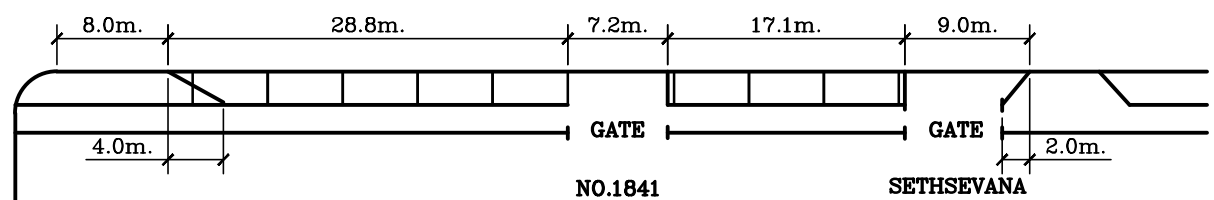

PL/MB/SHEET/NO/12
PARKING LOTS 08

TITLE CMC PARKING	LOCATION MARADANA ROAD - SECTION 1	DRAWN BY	
		CHECKED BY	
DRAWING NO. TDRS/PK/Marada/118	NO. OF PARKING SLOTS 118	TE (GENERAL)	DD (STUDIES)



DUPLICATE

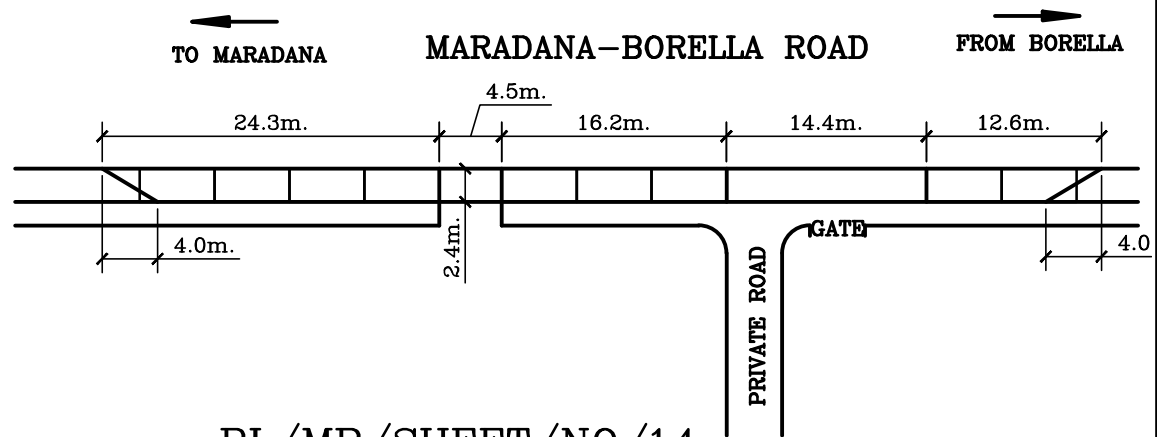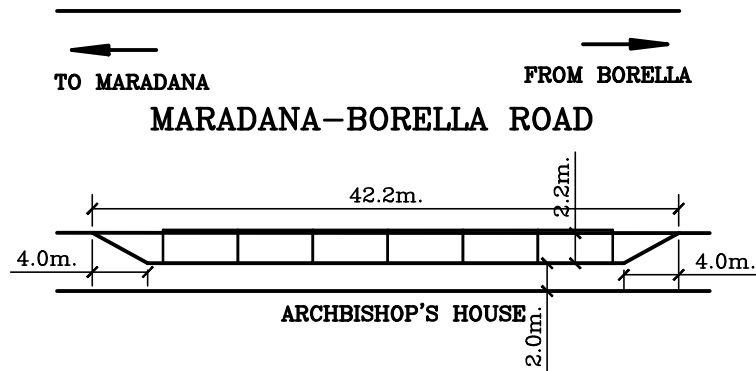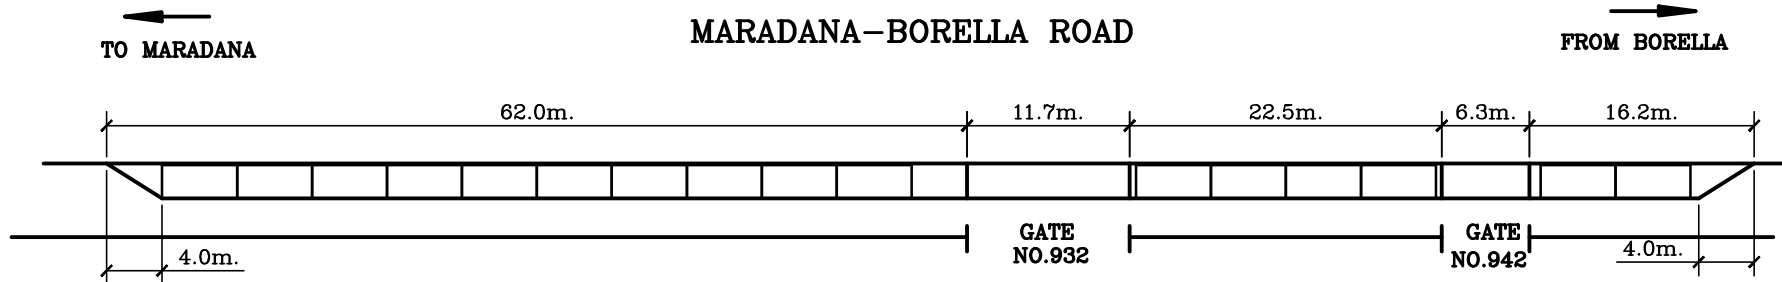

PL/MB/SHEET/NO/14


TITLE CMC PARKING	LOCATION MARADANA ROAD - SECTION 2	DRAWN BY	
		CHECKED BY	
DRAWING NO. TDRS/PK/Marada/118	NO. OF PARKING SLOTS 118	TE (GENERAL)	DD (STUDIES)

DUPLICATE

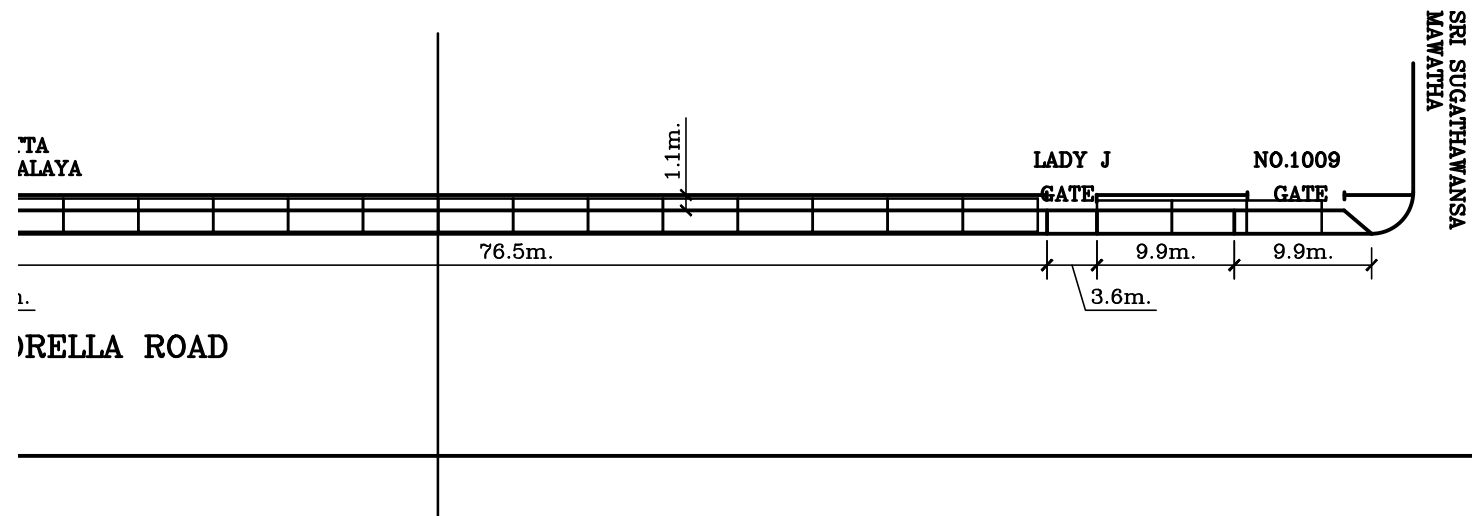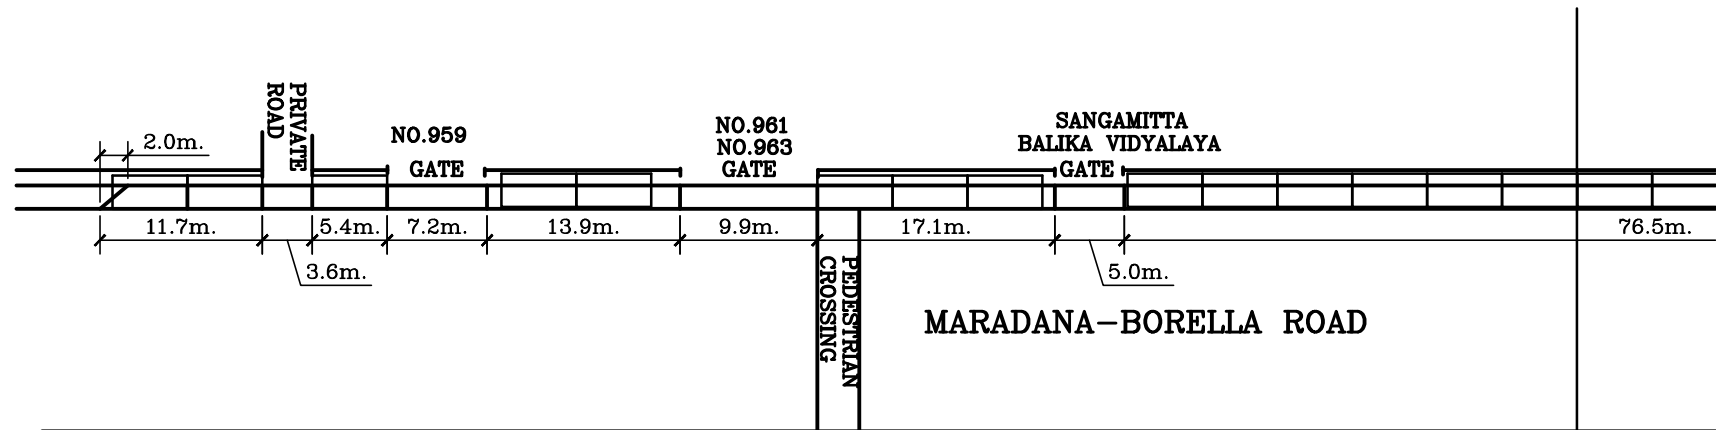

TITLE CMC PARKING	LOCATION MARADANA ROAD - SECTION 3	DRAWN BY	
		CHECKED BY	
DRAWING NO. TDRS/PK/Marada/118	NO. OF PARKING SLOTS 118	TE (GENERAL)	DD (STUDIES)


DUPLICATE

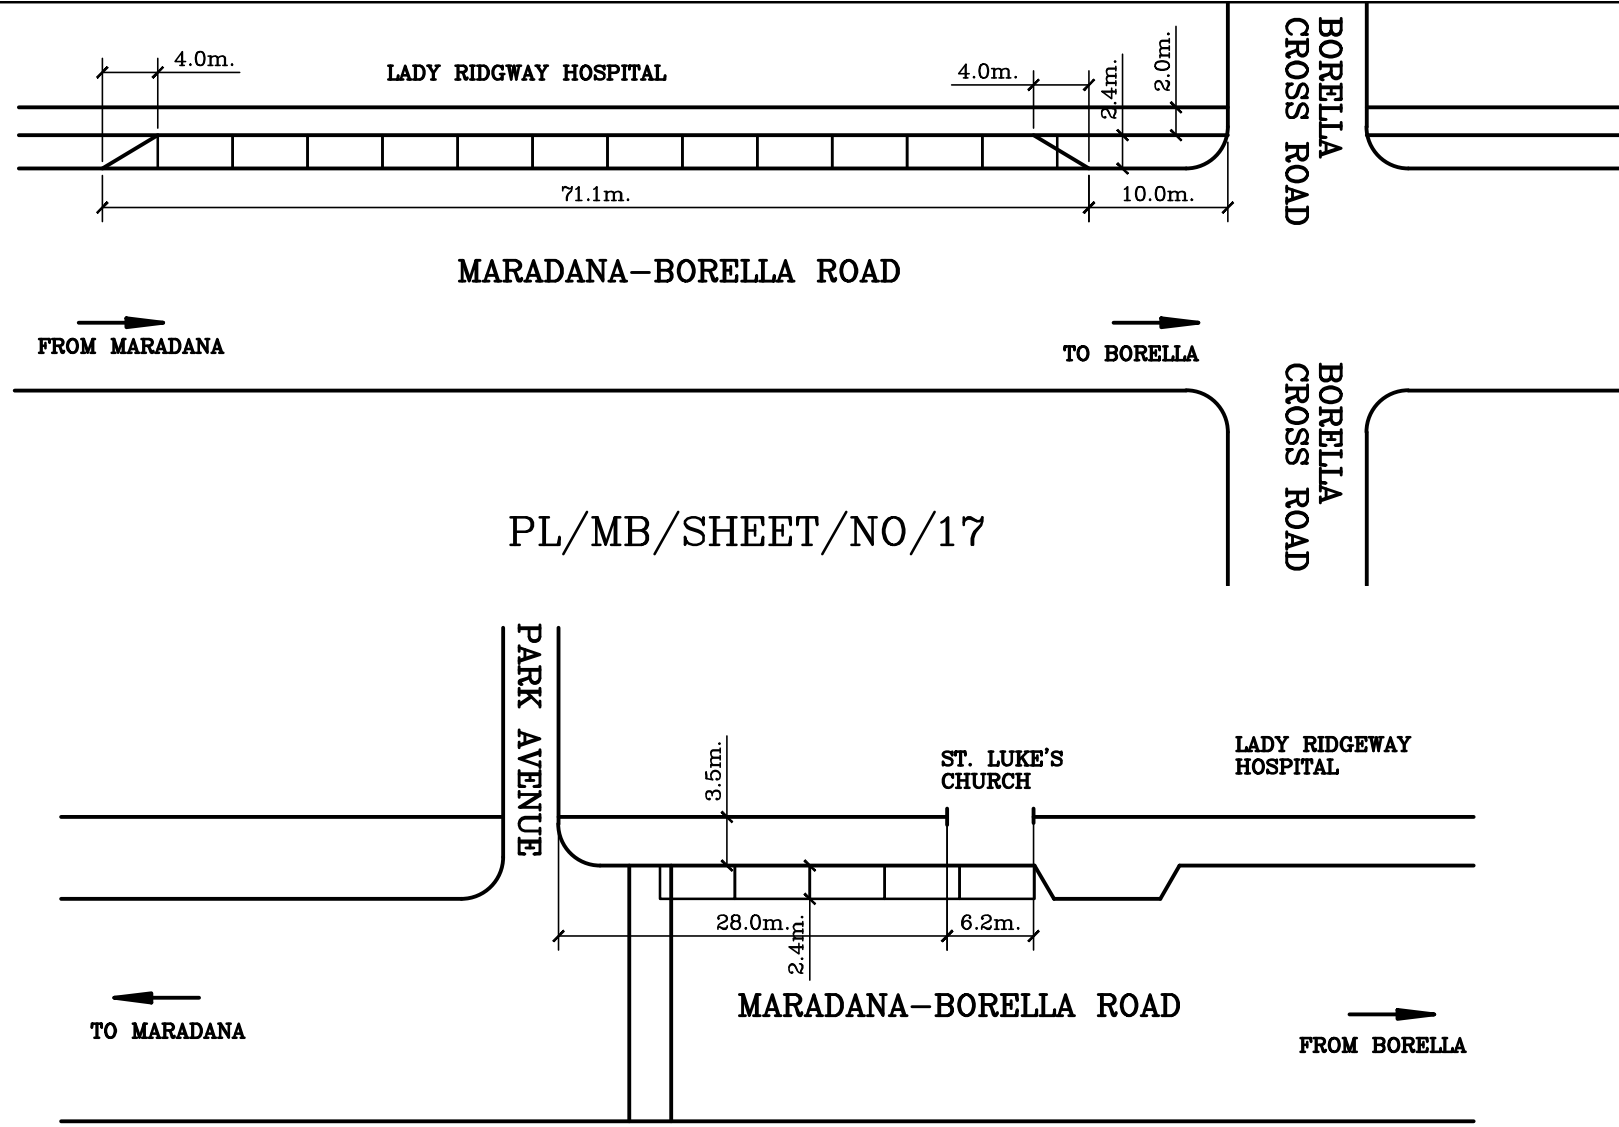

PL/MB/SHEET/NO/17

TITLE CMC PARKING	LOCATION MARADANA ROAD - SECTION 4	DRAWN BY	
		CHECKED BY	
DRAWING NO. TDRS/PK/Marada/118	NO. OF PARKING SLOTS 118	TE (GENERAL)	DD (STUDIES)

DUPLICATE

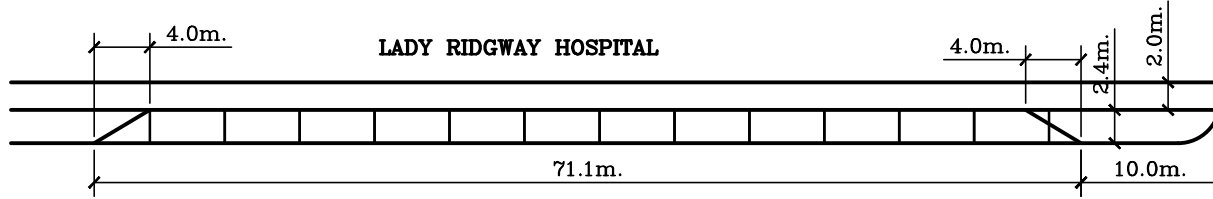

MARADANA-BORELLA ROAD


FROM MARADANA

TO BORELLA

BORELLA CROSS ROAD

BORELLA CROSS ROAD

PL/MB/SHEET/NO/09

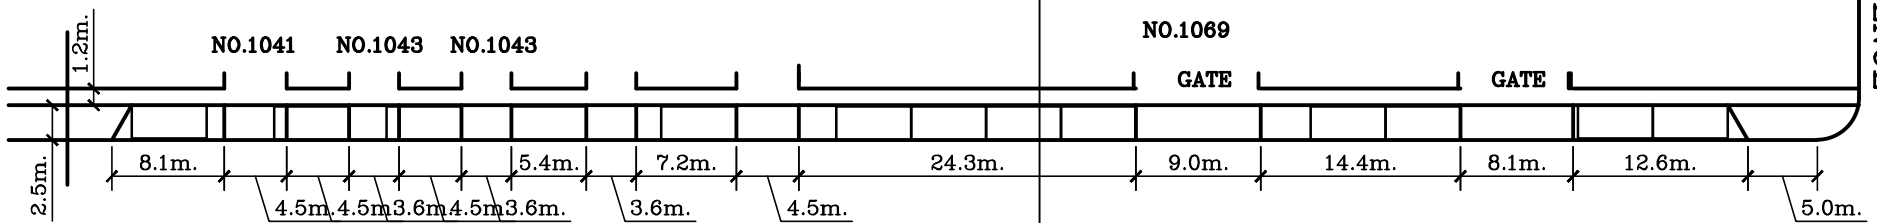

TO MARADANA



MARADANA-BORELLA ROAD

FROM BORELLA

PARK AVENUE

TITLE CMC PARKING	LOCATION MARADANA ROAD - SECTION 5	DRAWN BY	
		CHECKED BY	
DRAWING NO. TDRS/PK/Marada/118	NO. OF PARKING SLOTS 118	TE (GENERAL)	DD (STUDIES)


HYDE PARK CORNER

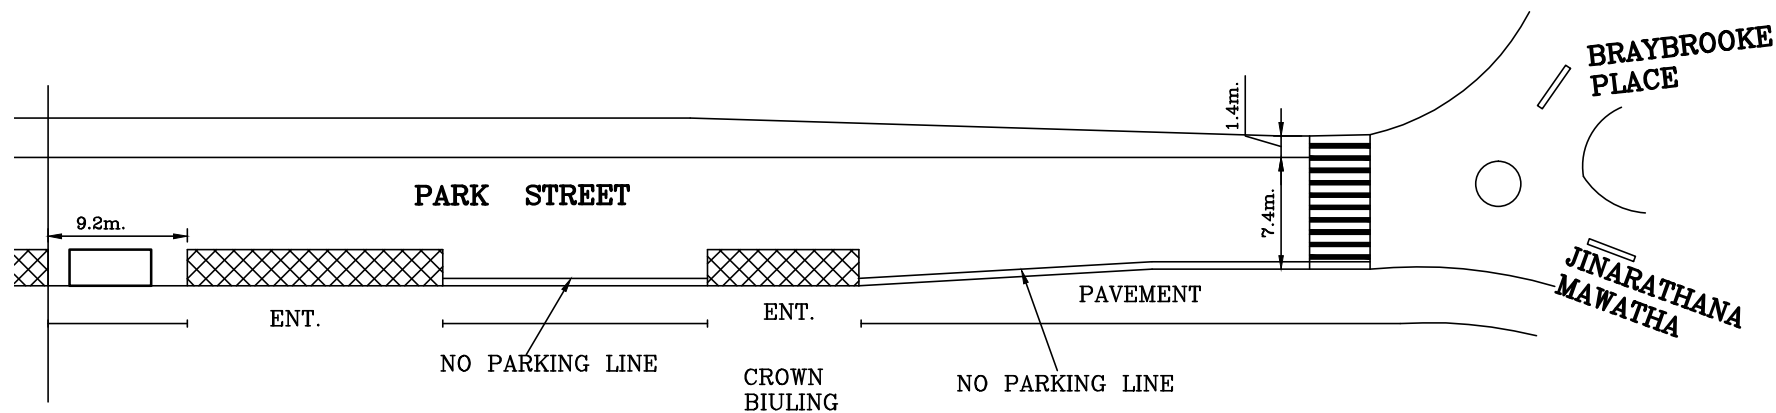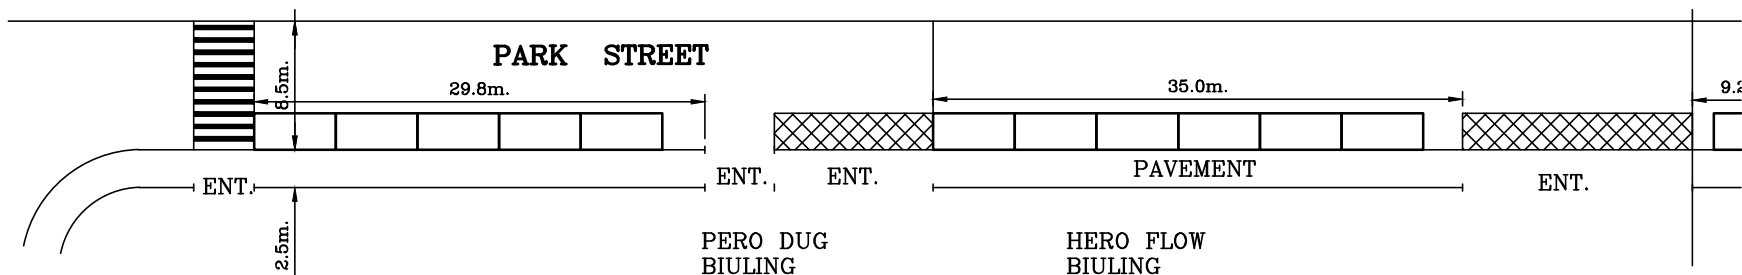

TITLE	LOCATION	DRAWN BY	PALI
CMC PARKING	PARK STREET	CHECKED BY	
DRAWING NO.	NO. OF PARKING SLOTS 12	TE (GENERAL)	DD (STUDIES)
TDRS / PK / Park St.. /12			

Duplicate

DUPLICATE

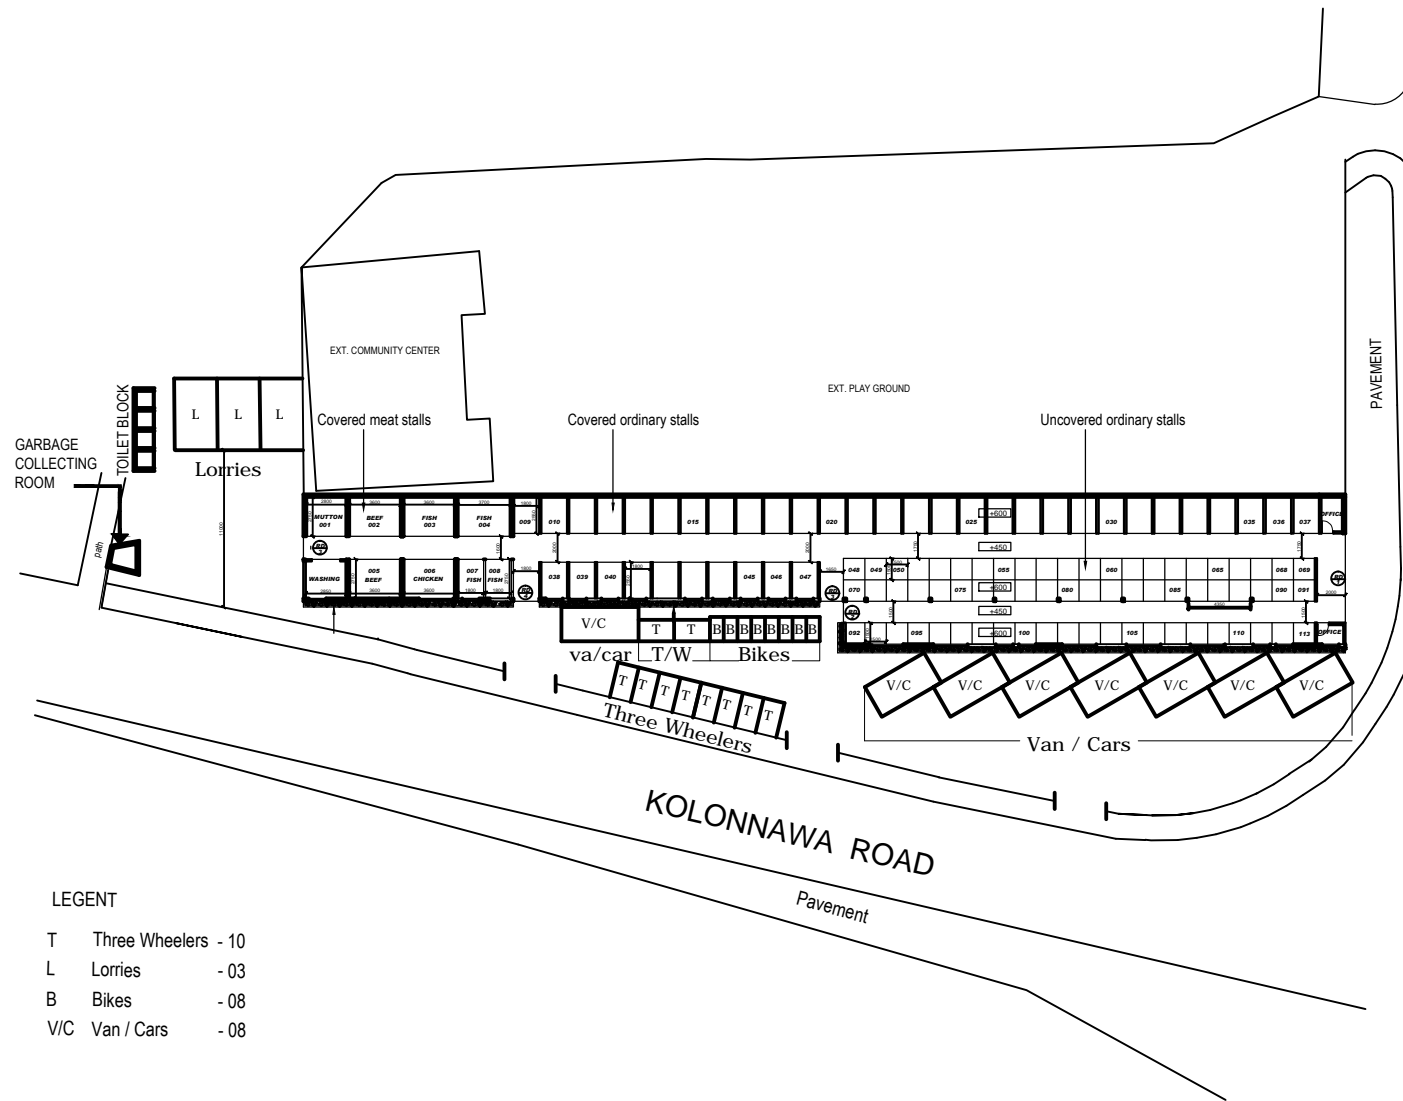


LEGENT

- T Three Wheelers - 10
- L Lorries - 03
- B Bikes - 08
- V/C Van / Cars - 08


Dr. DANISTER DE SILVA MAWATHA

TITLE CMC PARKING	LOCATION <u>MARKET AT DEMATAGODA</u>	DRAWN BY	
		CHECKED BY	
DRAWING NO. TDRS/PK/DEMATAGODA - MARKET/29	NO. OF PARKING SLOTS 29	TE (GENERAL)	DD (STUDIES)

DUPLICATE

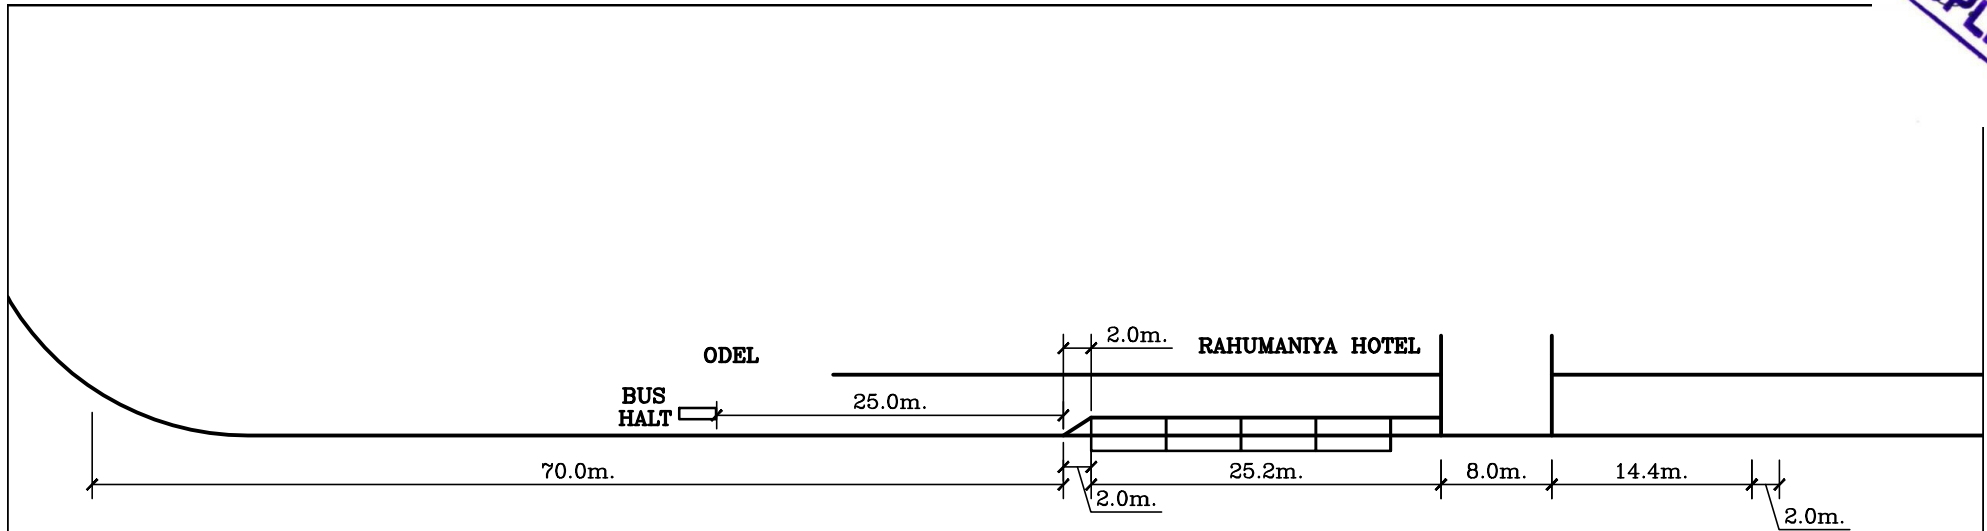


C. W. W. KANNANGARA MAWATHA

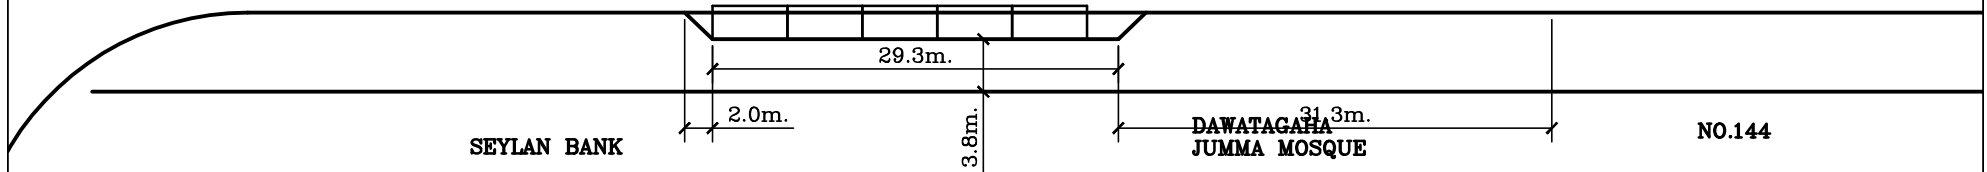


TITLE CMC PARKING	LOCATION C. W. W. KANNANGARA MAWATHA	DRAWN BY	
		CHECKED BY	
DRAWING NO. TDRS/PK/CWW/09	NO. OF PARKING SLOTS 09	TE (GENERAL)	DD (STUDIES)

DUPLICATE

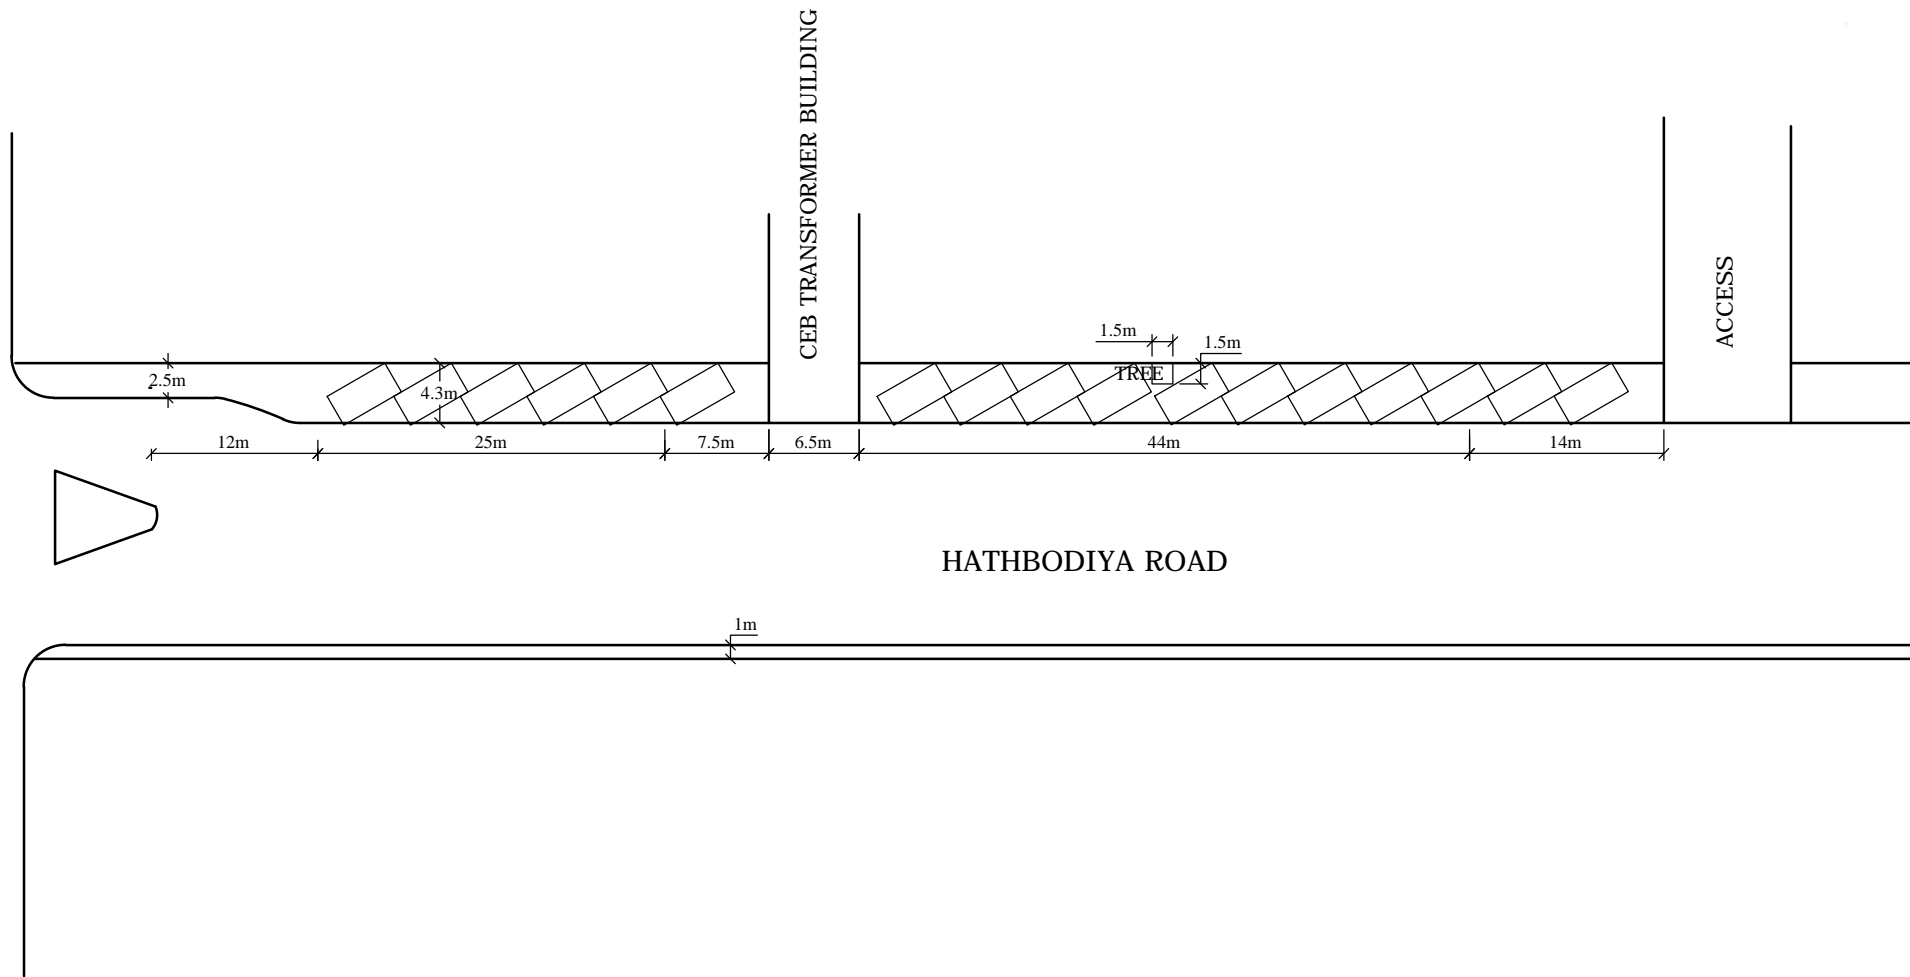

TITLE CMC PARKING	LOCATION HATHBODIYA ROAD	DRAWN BY	
		CHECKED BY	
DRAWING NO. TDRS/PK/Hathbo/17	NO. OF PARKING SLOTS 17	TE (GENERAL)	DD (STUDIES)


DUPLICATE

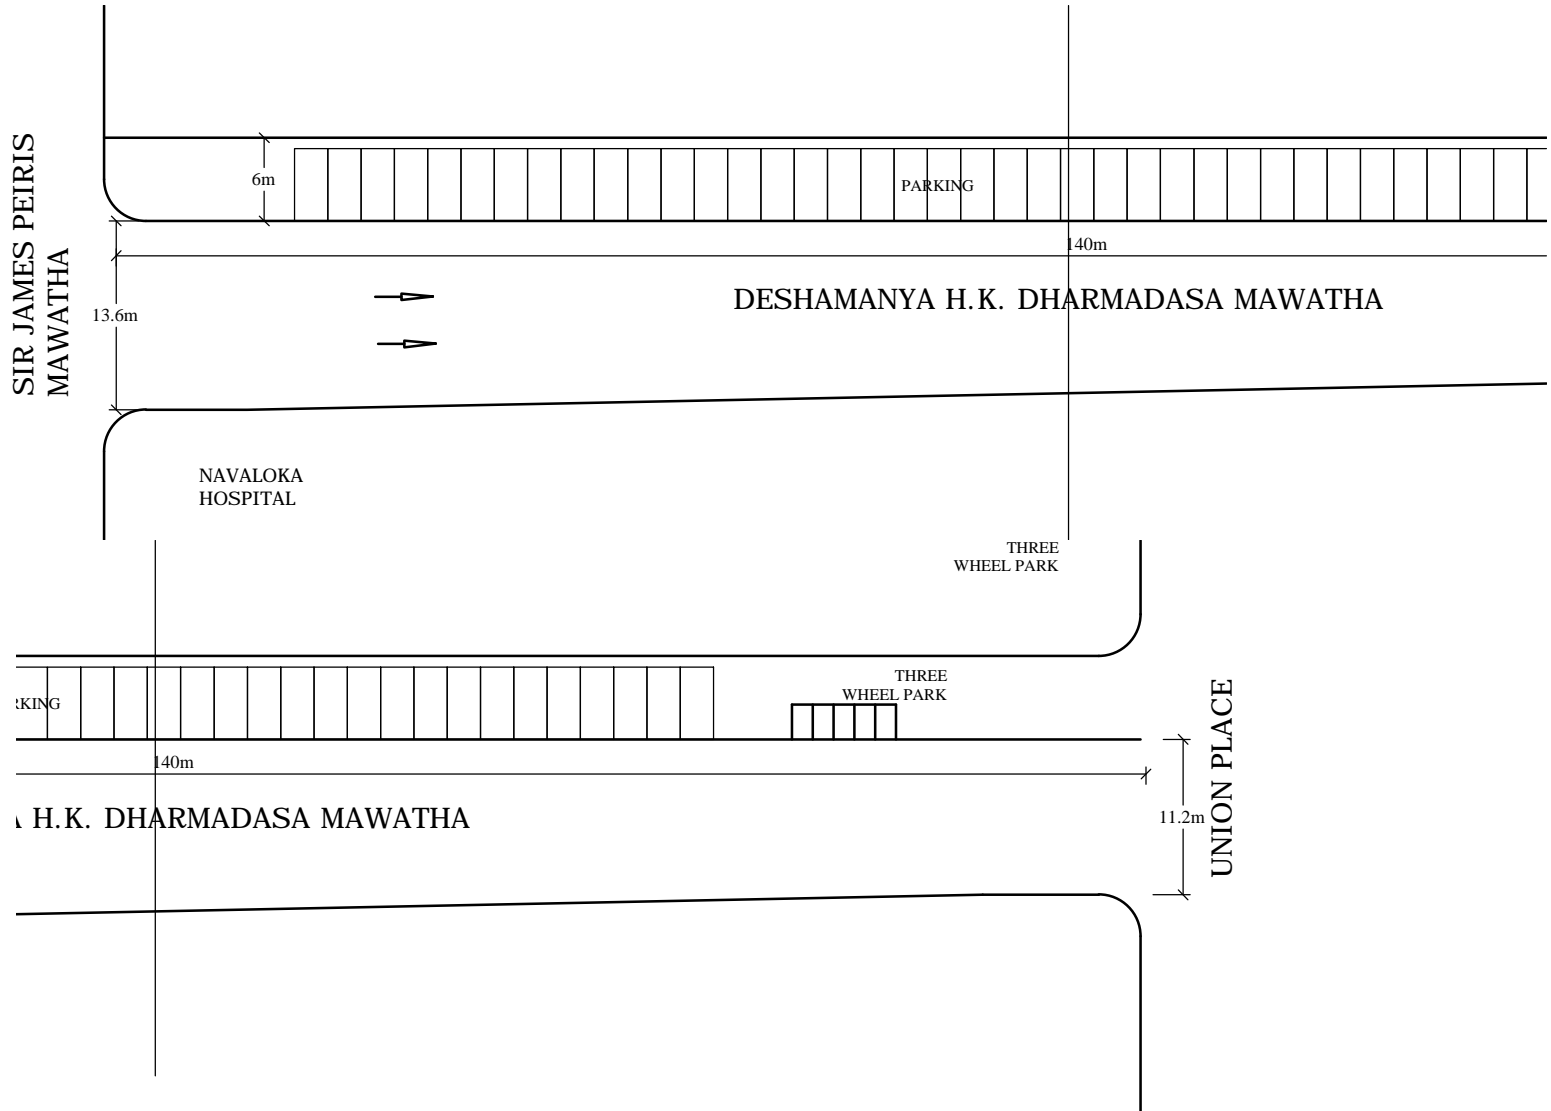


TITLE CMC PARKING	LOCATION H.K. DHARMADASA MAWATHA	DRAWN BY	
		CHECKED BY	
DRAWING NO. TDRS/PK/Hkdr/40	NO. OF PARKING SLOTS 40	TE (GENERAL)	DD (STUDIES)

DUPLICATE

DR.DANISTER DE SILVA MAWATHA

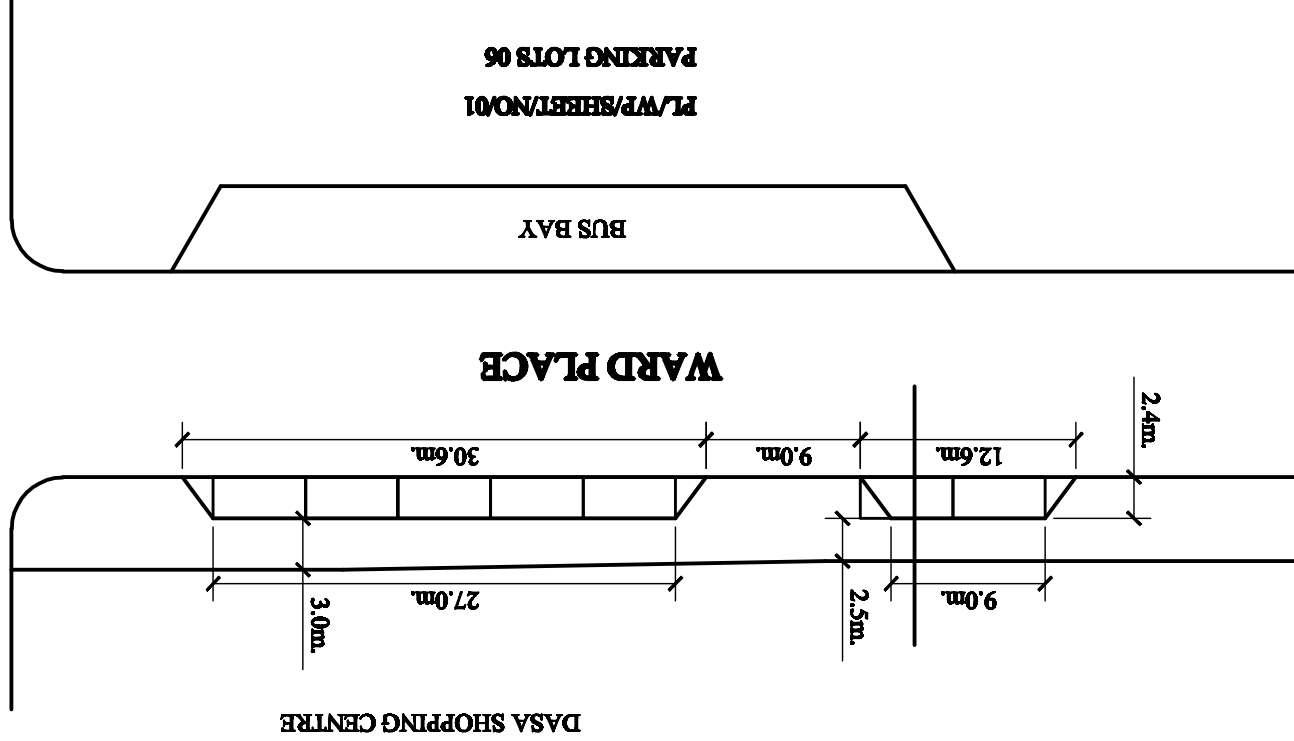


PI/WP/SHEET/NO/02
PARKING LOTS 30

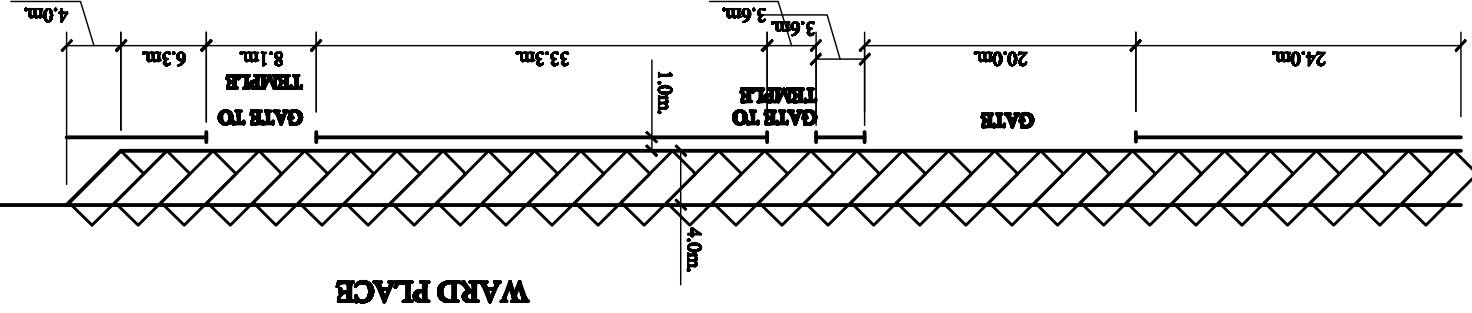

WARD PLACE


DUPLICATE

DUPLICATE

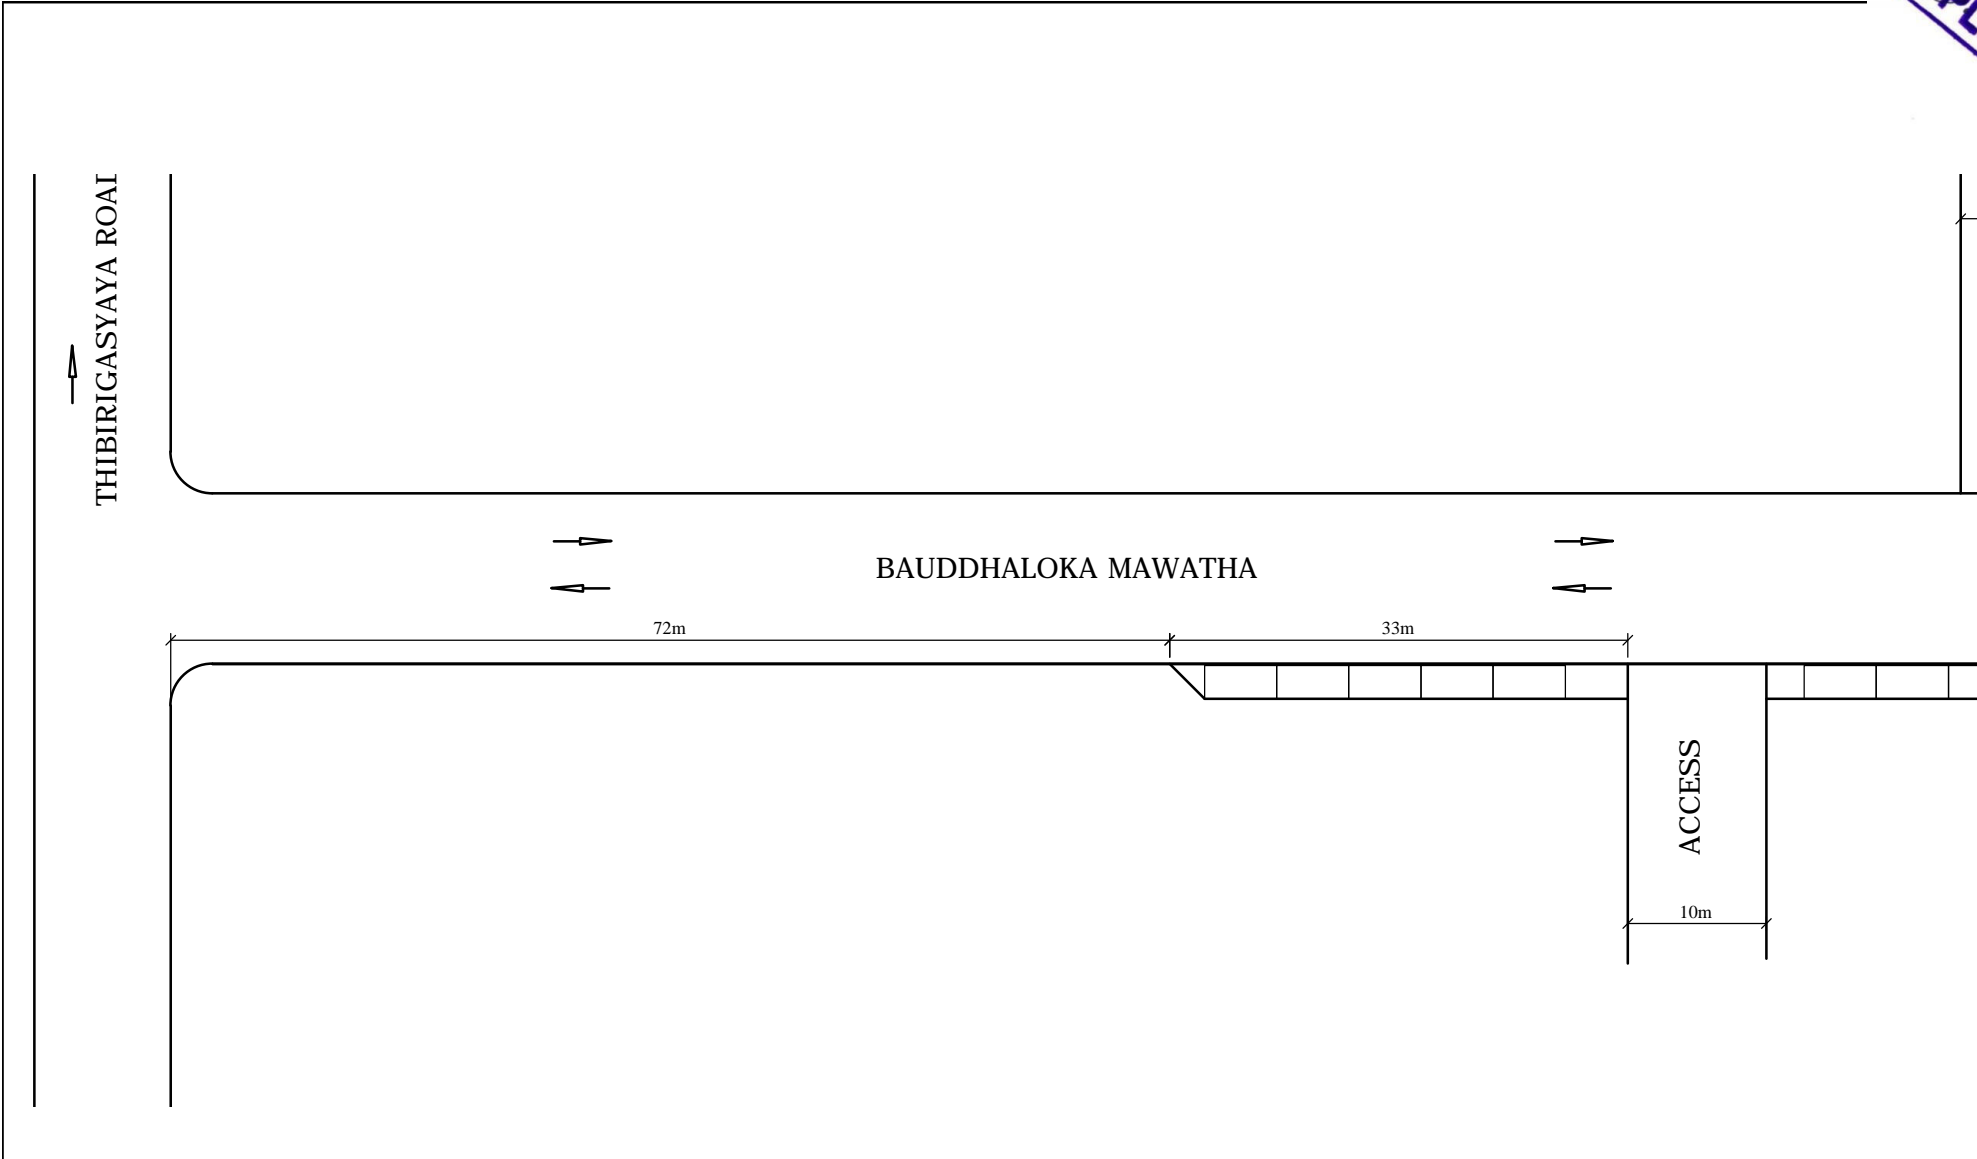


TITLE CMC PARKING	LOCATION BAUDDHALOKA MAWATHA - SECTION 1	DRAWN BY	
		CHECKED BY	
DRAWING NO. TDRS/PK/Baudhal/70	NO. OF PARKING SLOTS 70	TE (GENERAL)	DD (STUDIES)

DUPLICATE

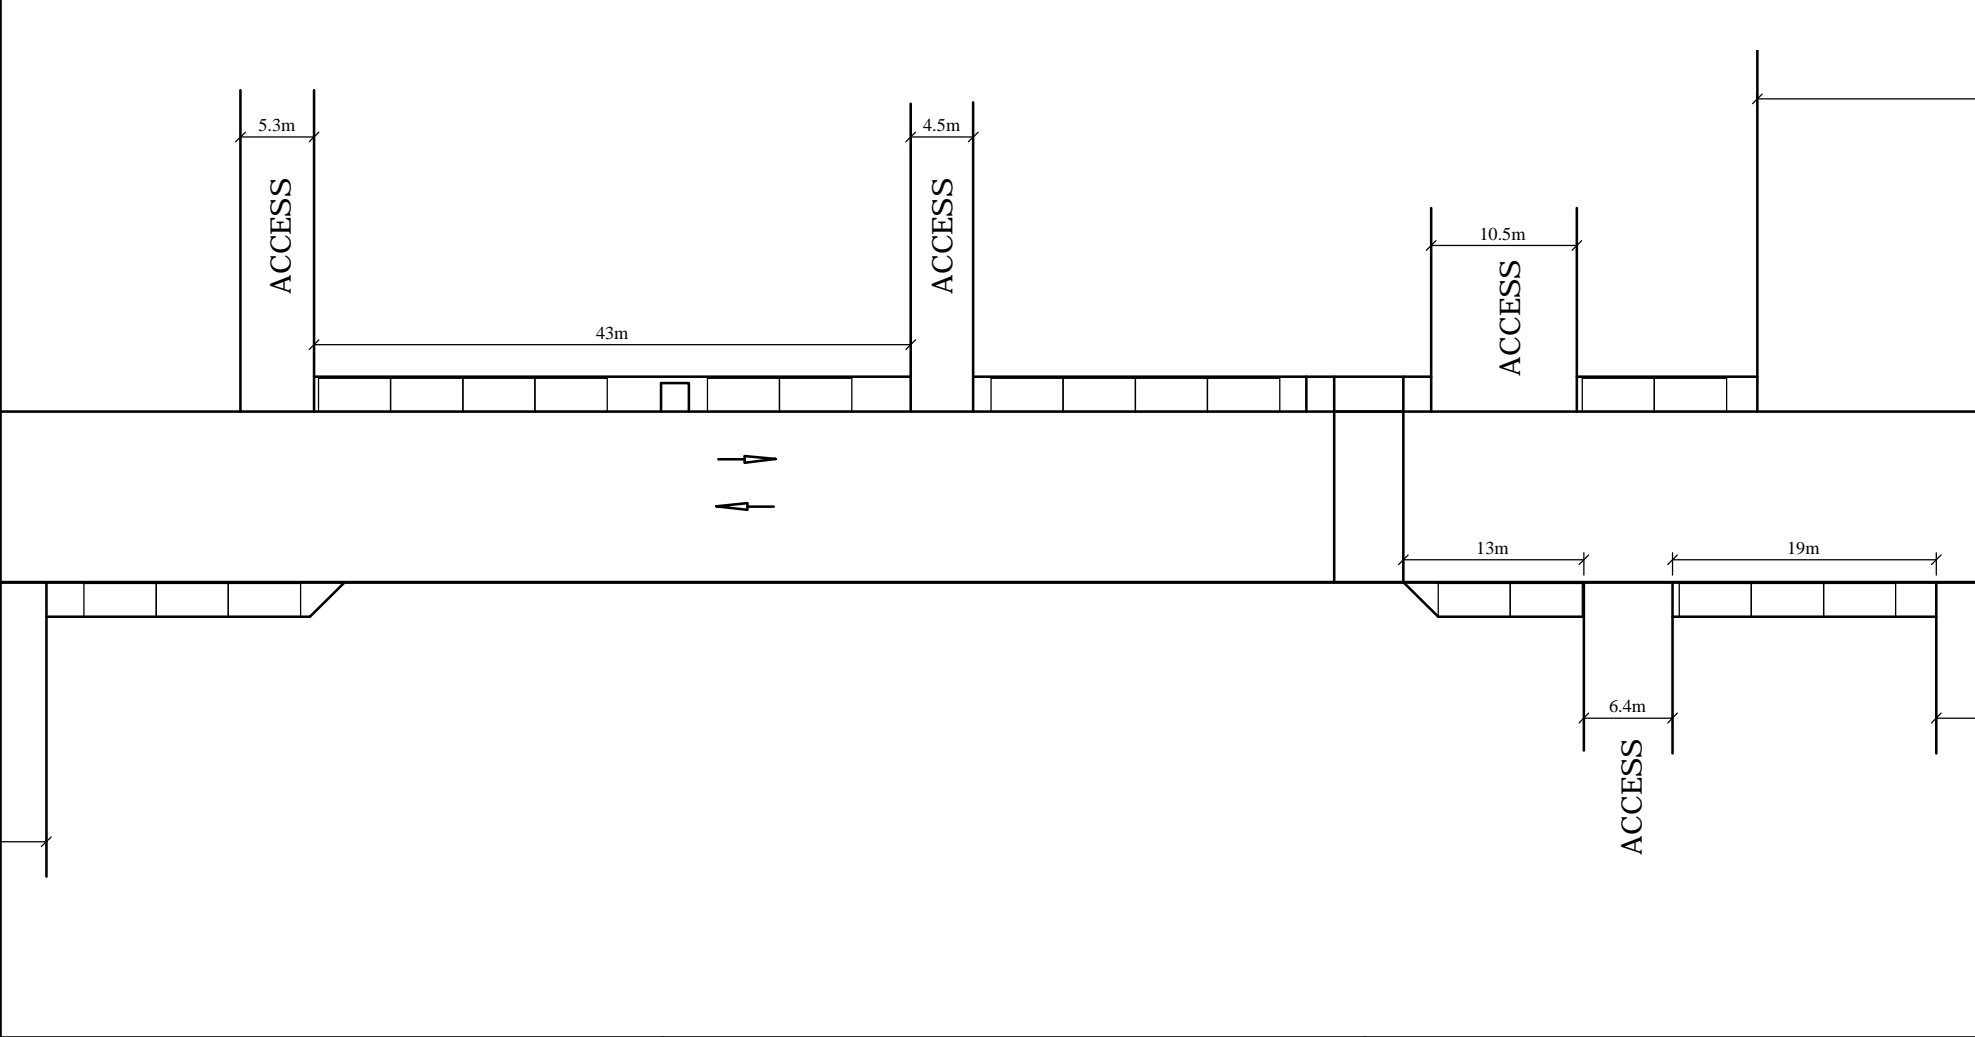


TITLE CMC PARKING	LOCATION BAUDDHALOKA MAWATHA - SECTION 2	DRAWN BY	
		CHECKED BY	
DRAWING NO. TDRS/PK/Baudhal/70	NO. OF PARKING SLOTS 70	TE (GENERAL)	DD (STUDIES)

DUPLICATE

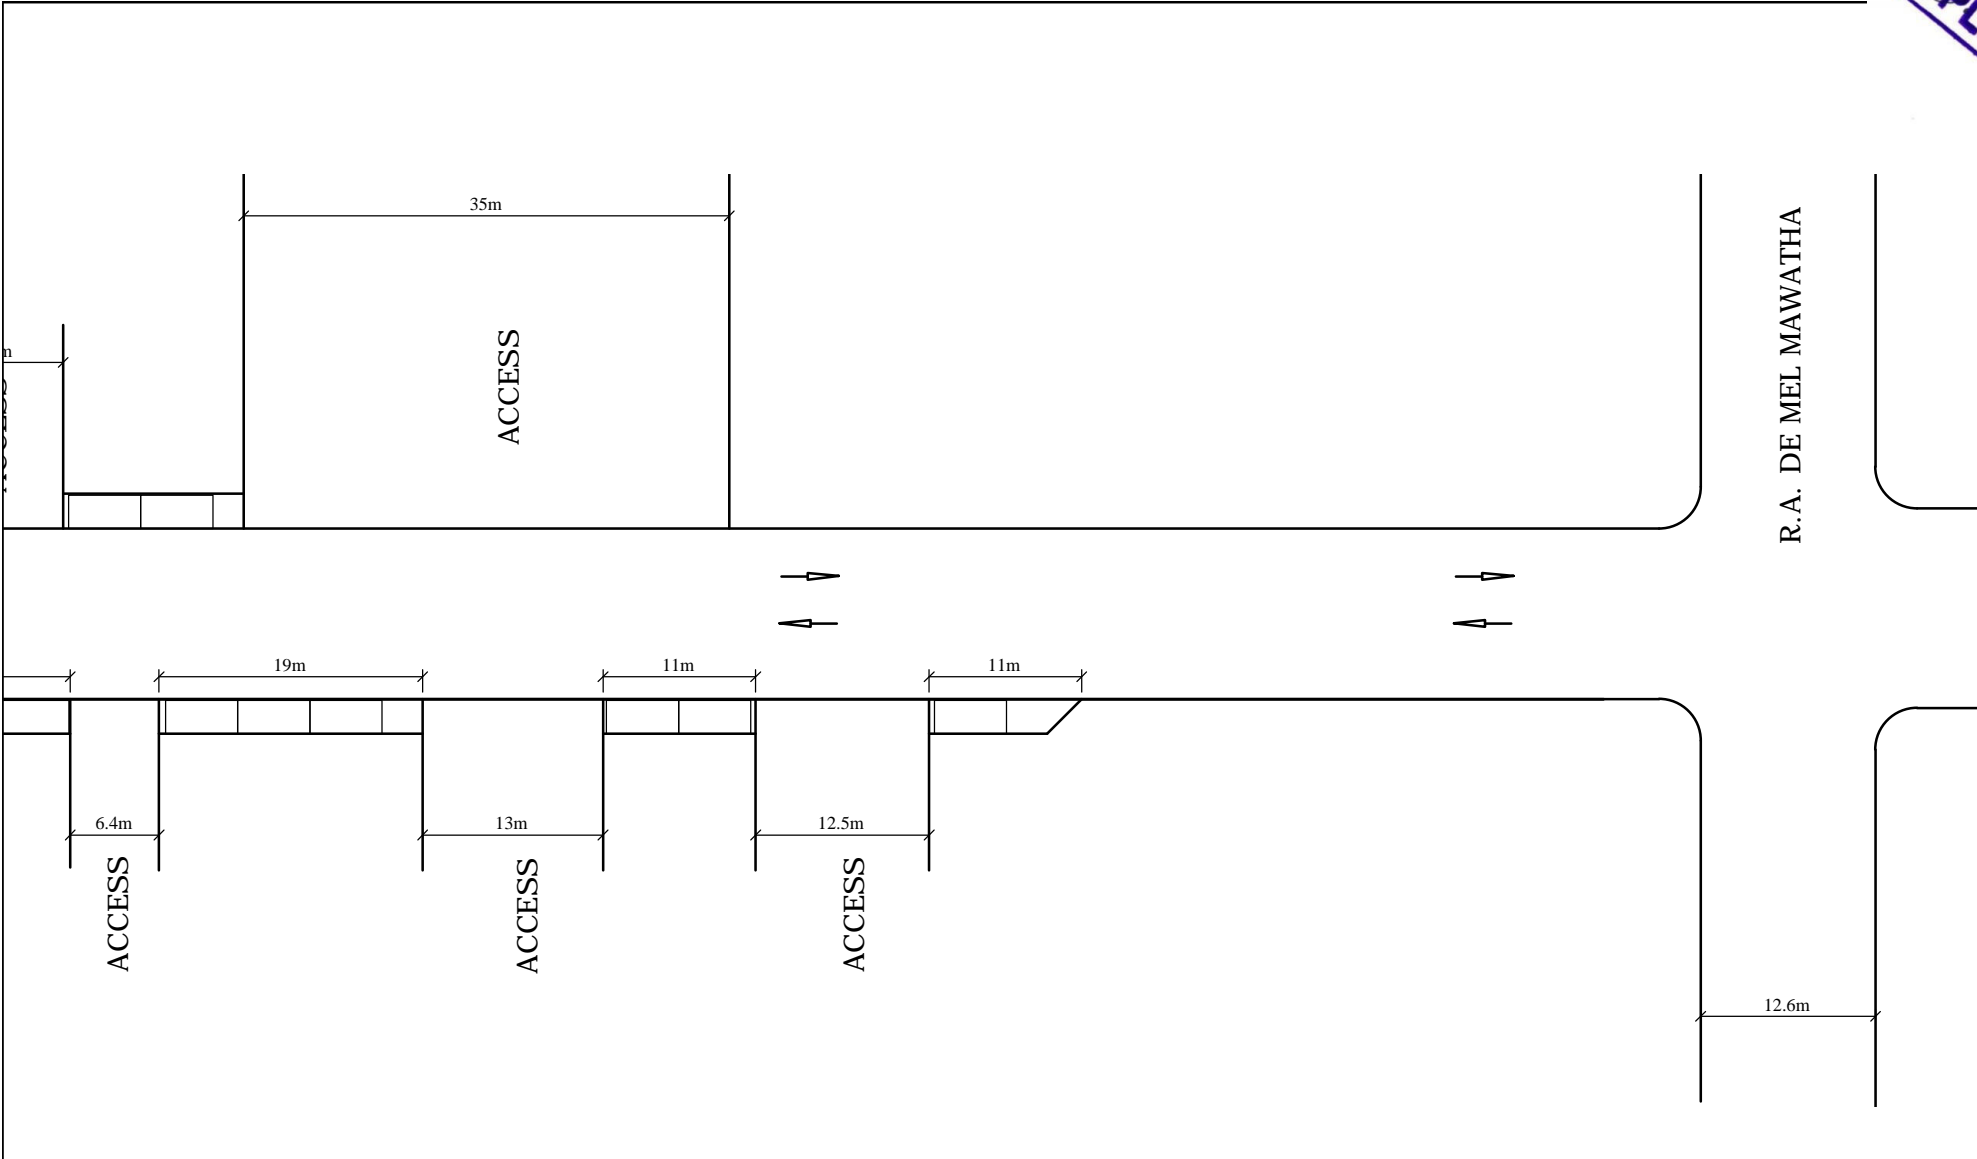


TITLE CMC PARKING	LOCATION BAUDDHALOKA MAWATHA - SECTION 3	DRAWN BY	
		CHECKED BY	
DRAWING NO. TDRS/PK/Baudhal/70	NO. OF PARKING SLOTS 70	TE (GENERAL)	DD (STUDIES)

DUPLICATE

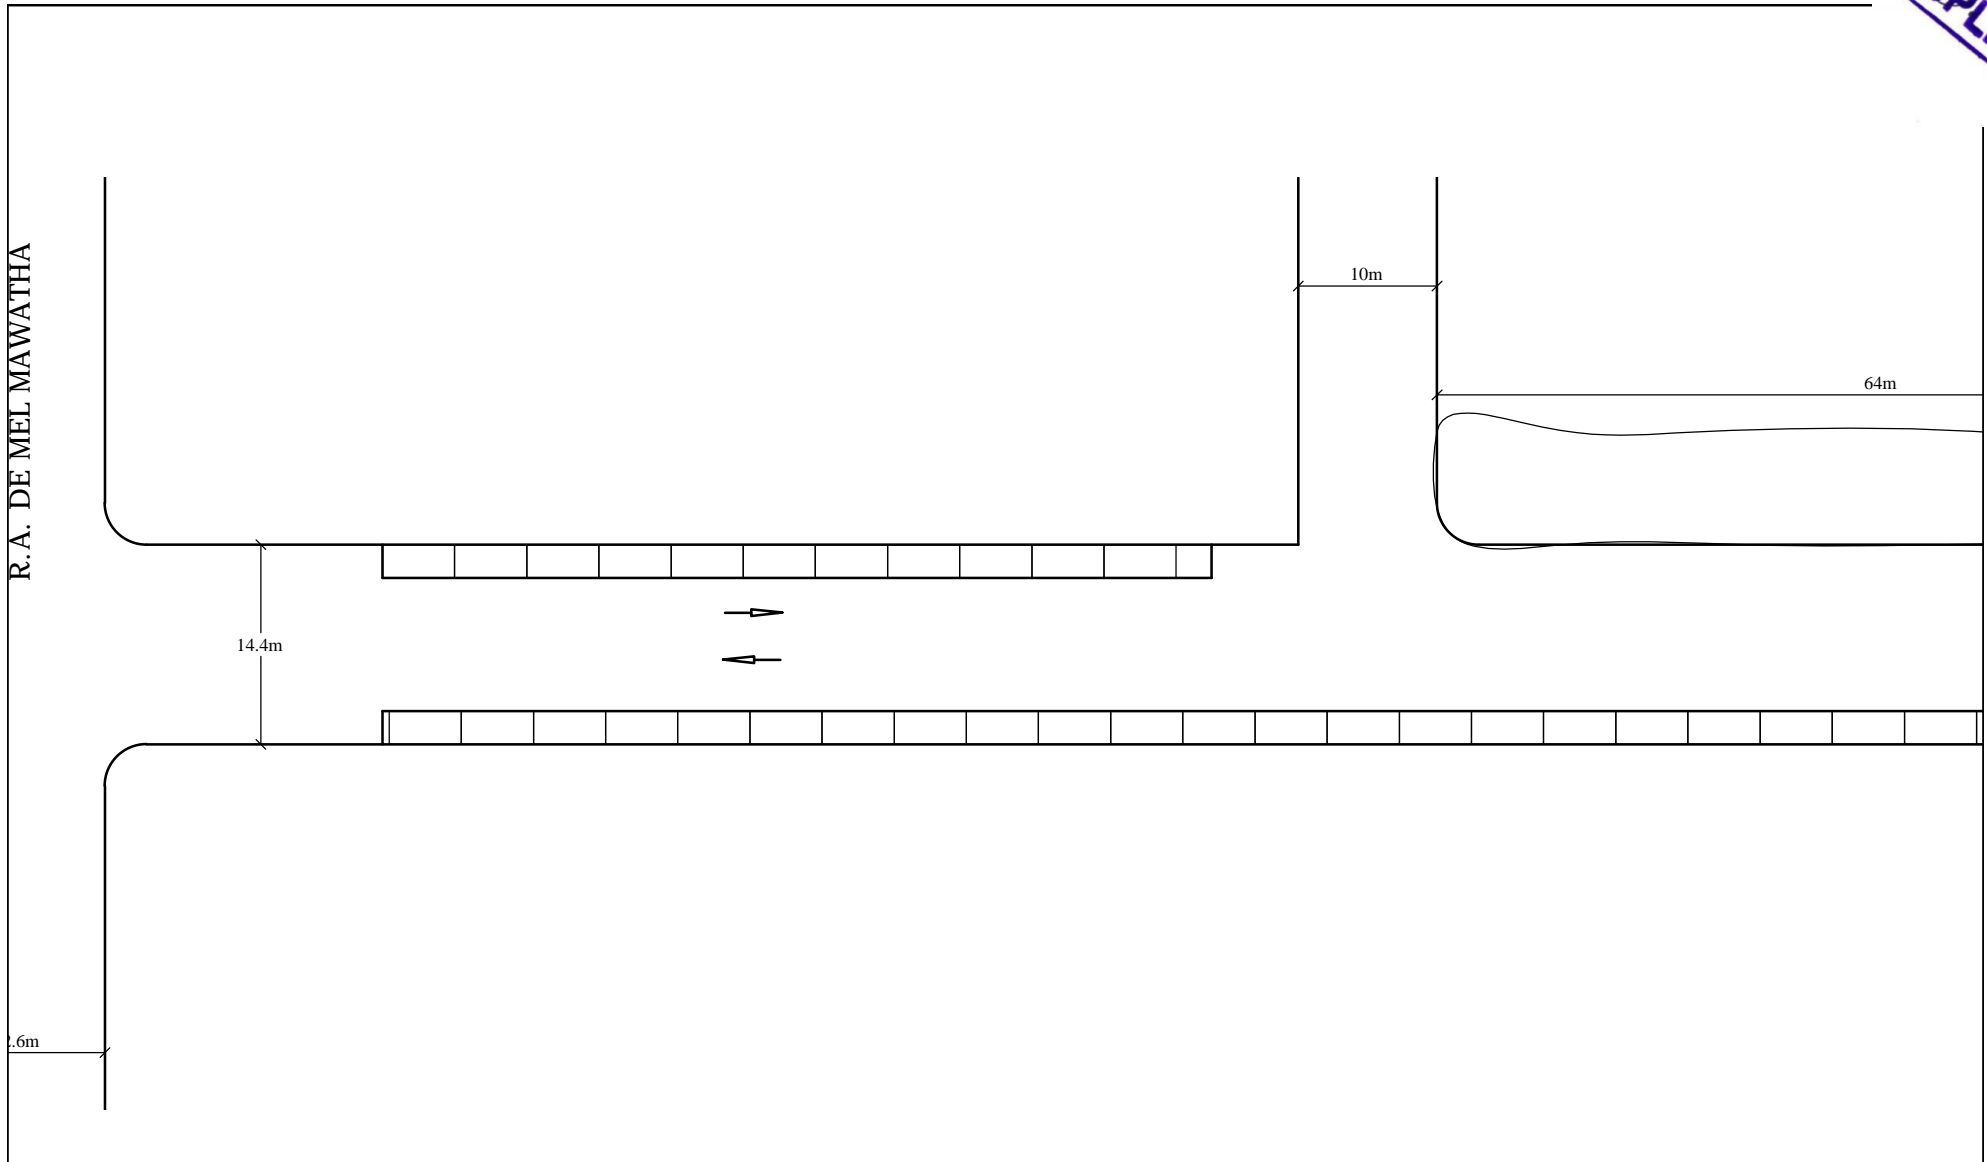


TITLE CMC PARKING	LOCATION BAUDDHALOKA MAWATHA - SECTION 4	DRAWN BY	
		CHECKED BY	
DRAWING NO. TDRS/PK/Baudhal/70	NO. OF PARKING SLOTS 70	TE (GENERAL)	DD (STUDIES)

DUPLICATE

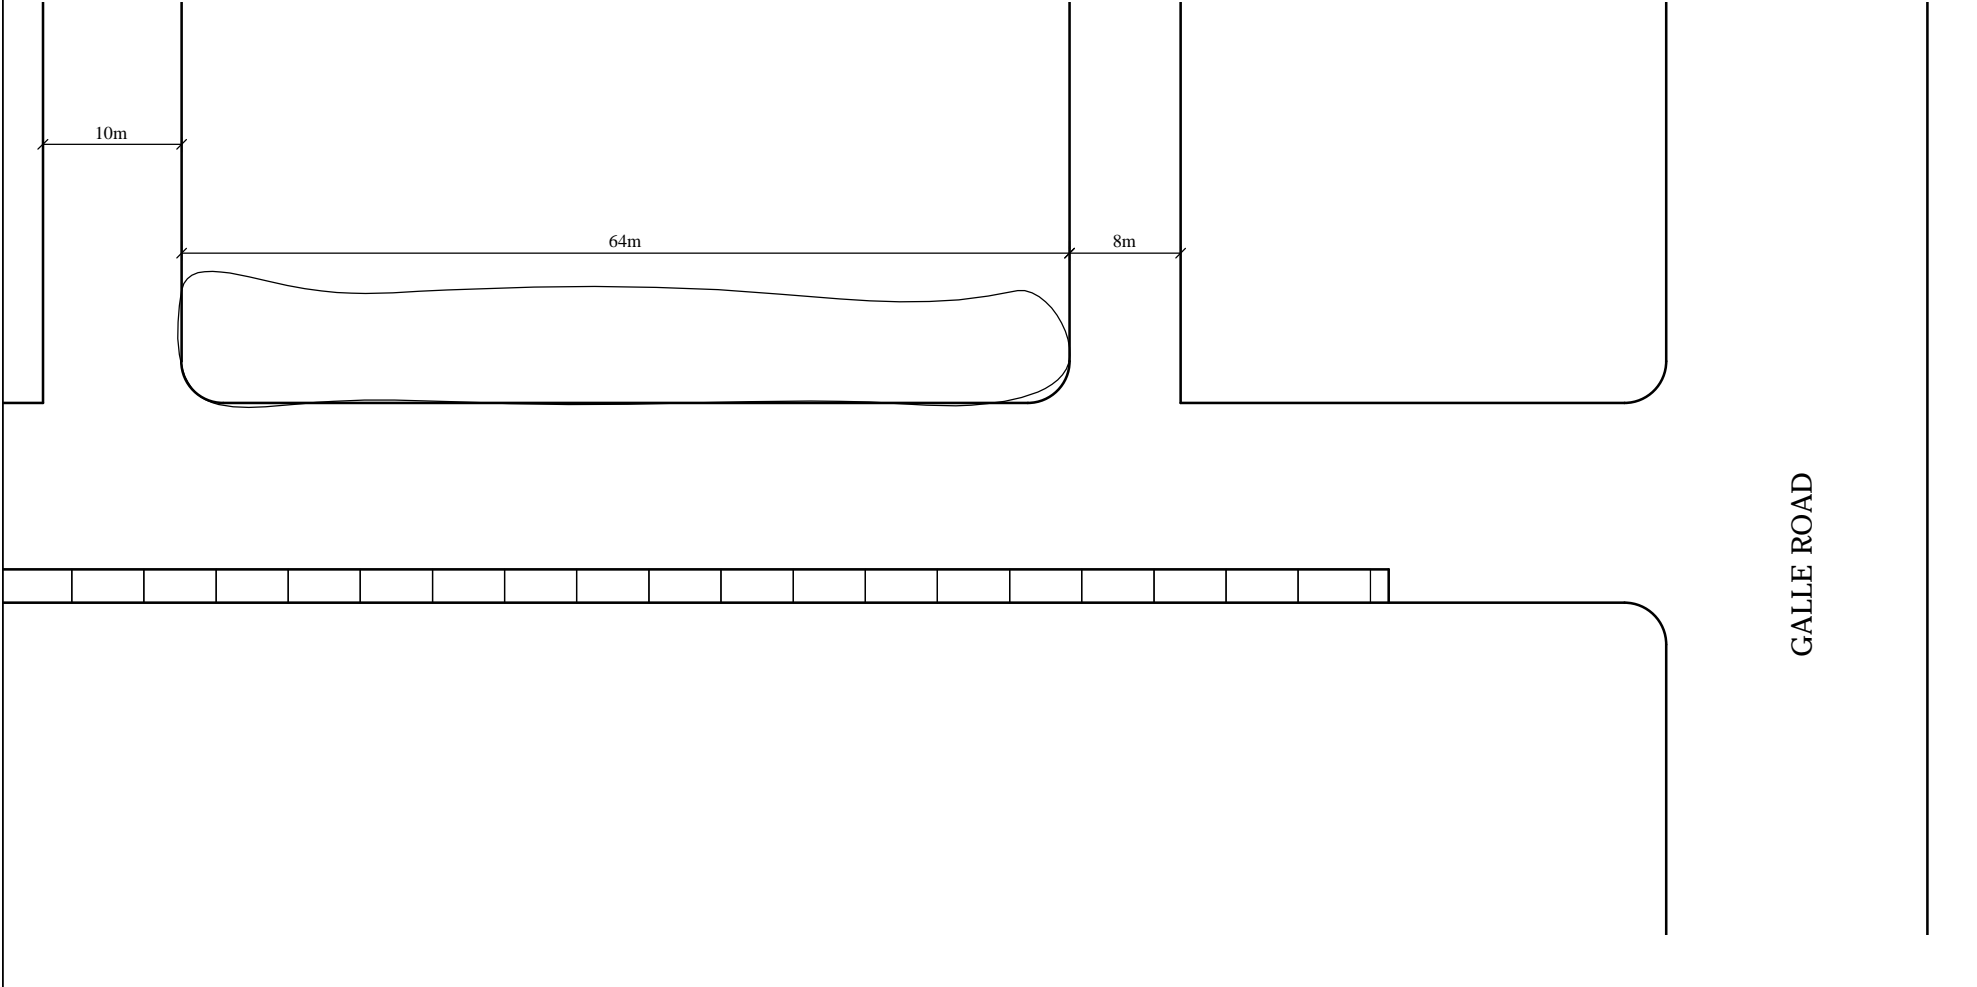


TITLE CMC PARKING	LOCATION BAUDDHALOKA MAWATHA - SECTION 5	DRAWN BY	
		CHECKED BY	
DRAWING NO. TDRS/PK/Baudhal/70	NO. OF PARKING SLOTS 70	TE (GENERAL)	DD (STUDIES)

DUPLICATE

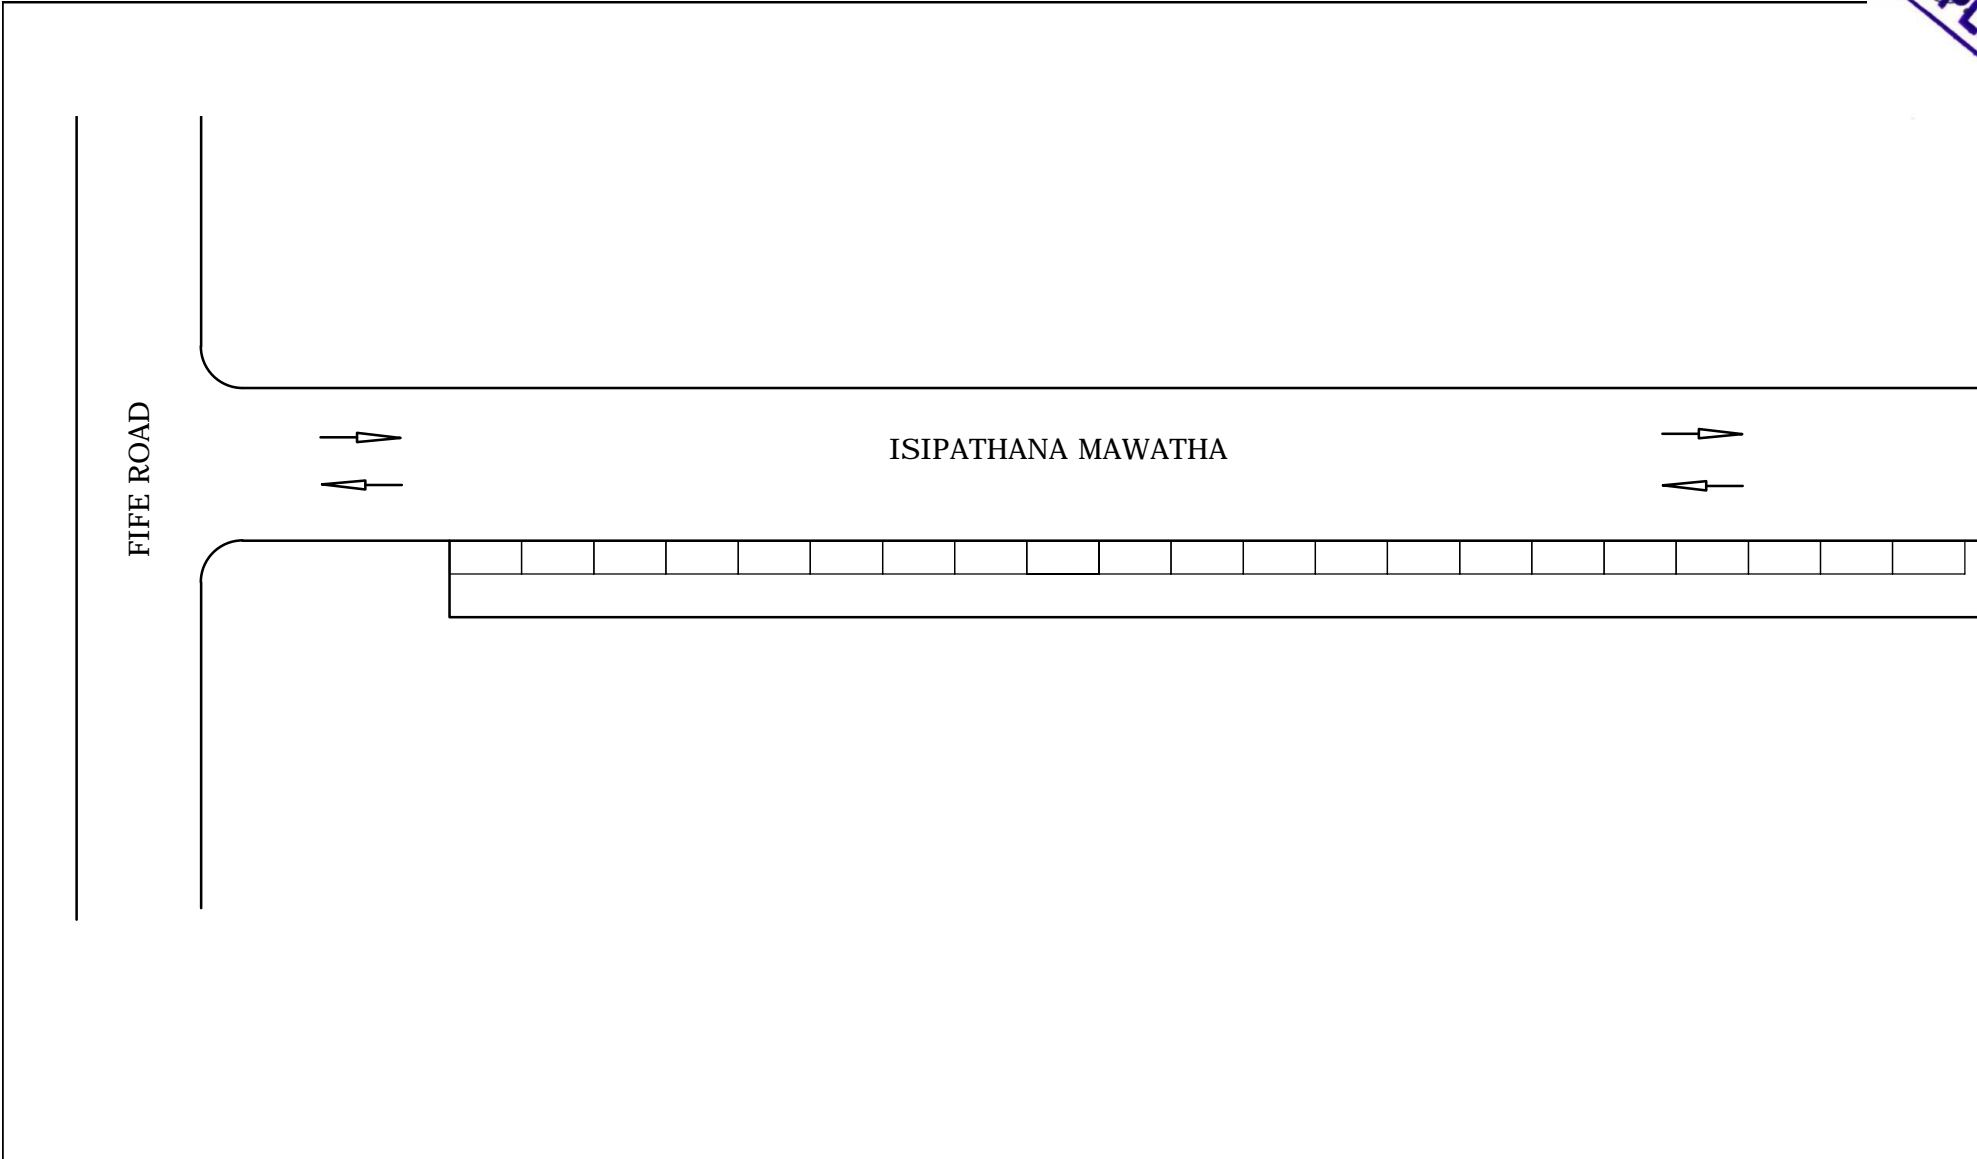


TITLE CMC PARKING	LOCATION ISIPATHANA ROAD - SECTION 1	DRAWN BY	
		CHECKED BY	
DRAWING NO. TDRS/PK/Isipa/22	NO. OF PARKING SLOTS 22	TE (GENERAL)	DD (STUDIES)

DUPLICATE

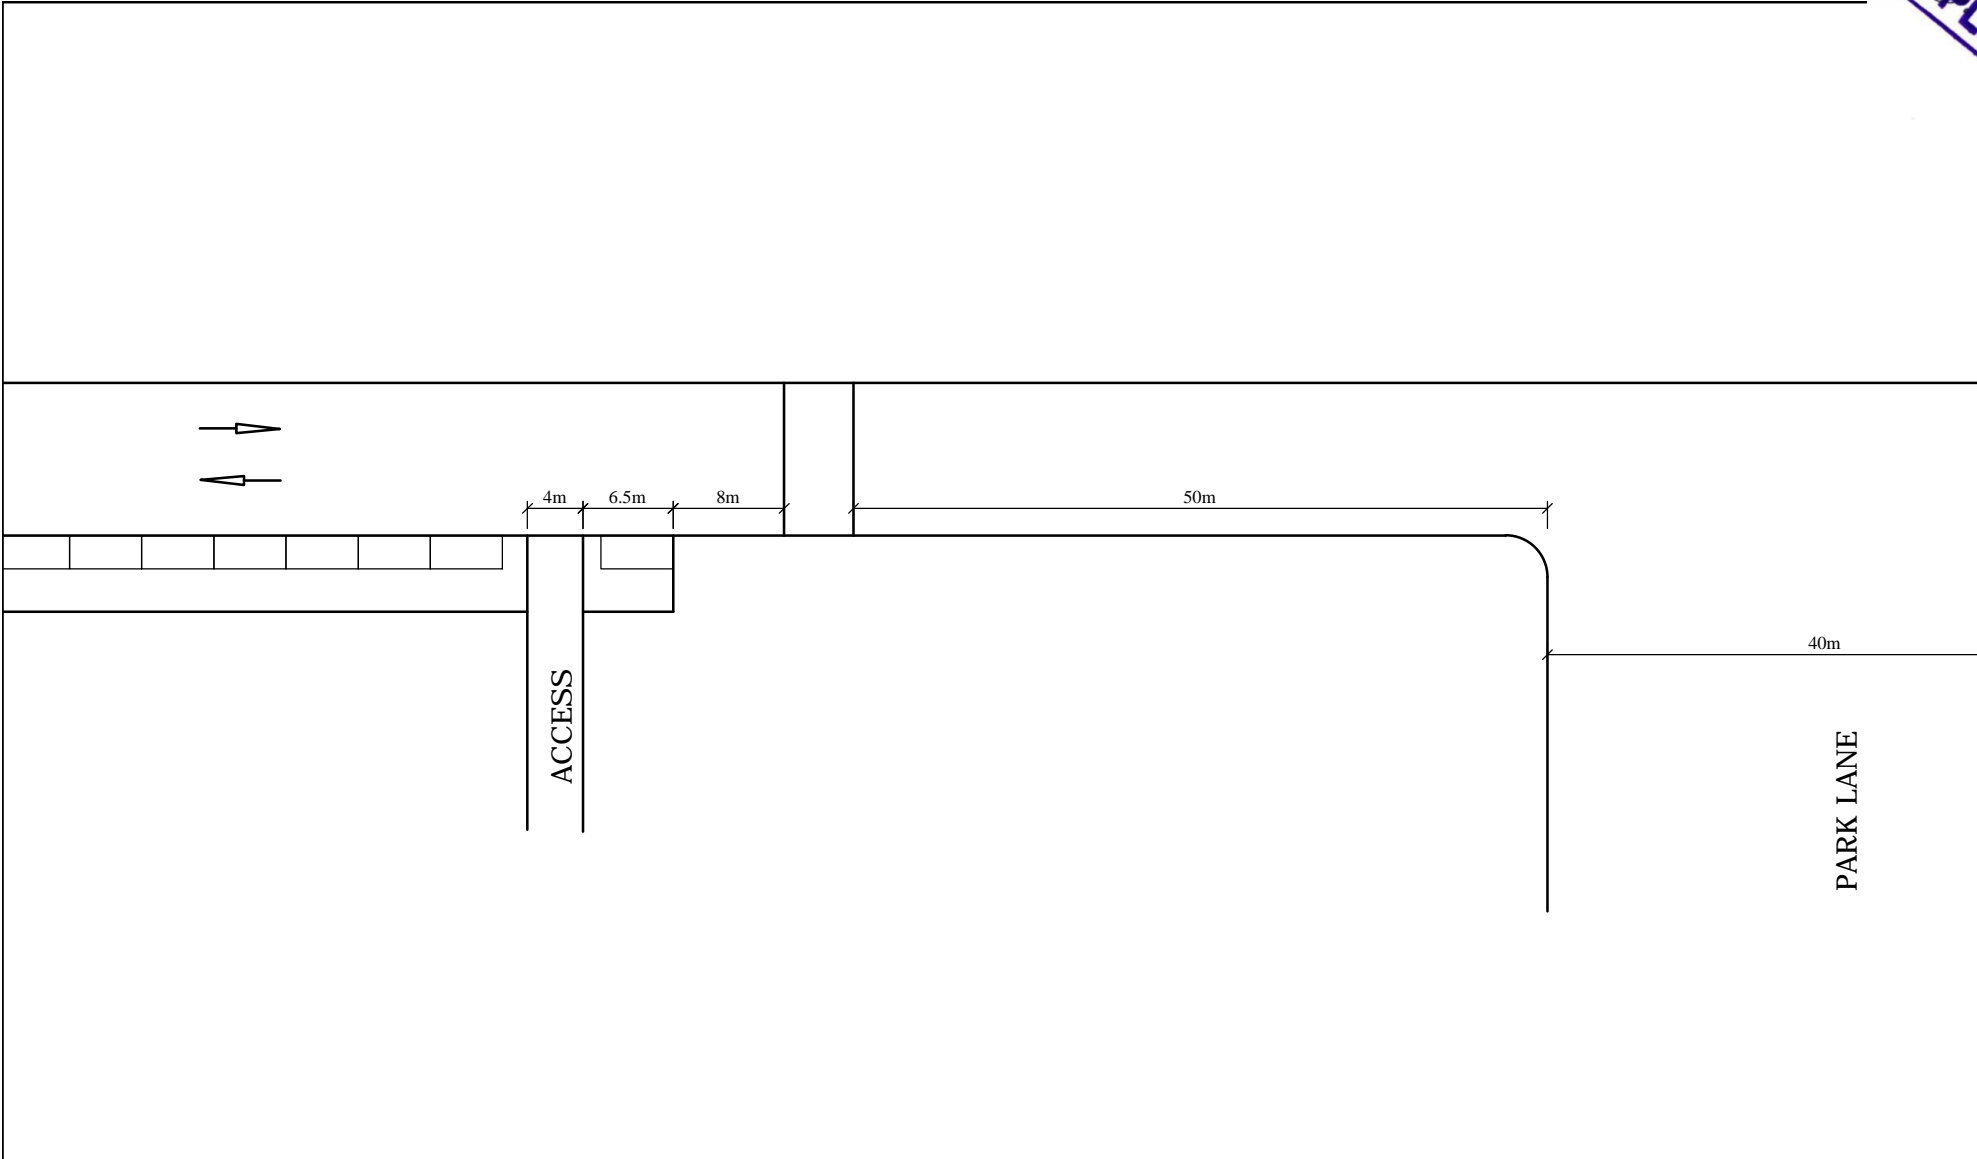


TITLE CMC PARKING	LOCATION ISIPATHANA ROAD - SECTION 2	DRAWN BY	
		CHECKED BY	
DRAWING NO. TDRS/PK/Isipa/22	NO. OF PARKING SLOTS 22	TE (GENERAL)	DD (STUDIES)

DUPLICATE

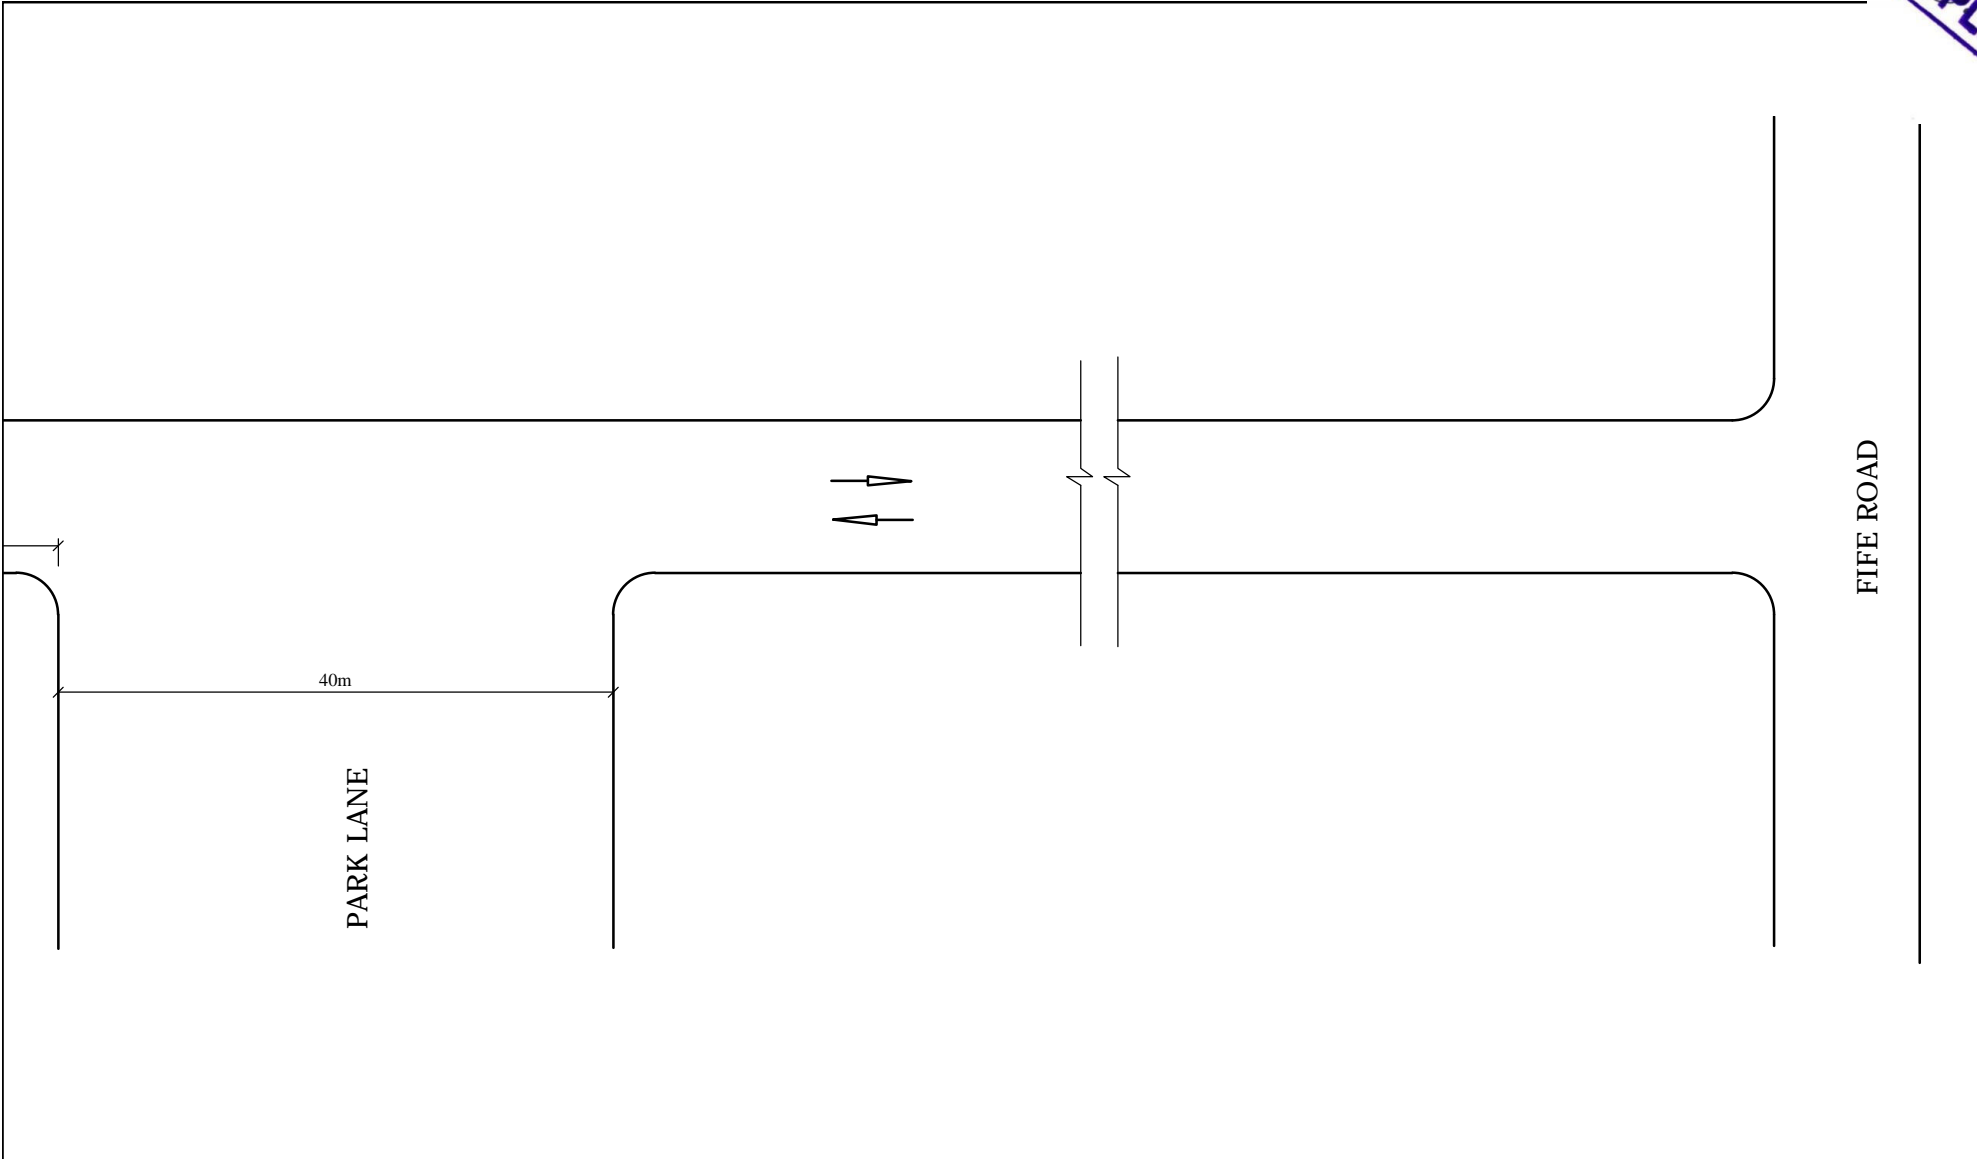


TITLE CMC PARKING	LOCATION ISIPATHANA ROAD - SECTION 3	DRAWN BY	
		CHECKED BY	
DRAWING NO. TDRS/PK/Isipa/22	NO. OF PARKING SLOTS 22	TE (GENERAL)	DD (STUDIES)

DUPLICATE

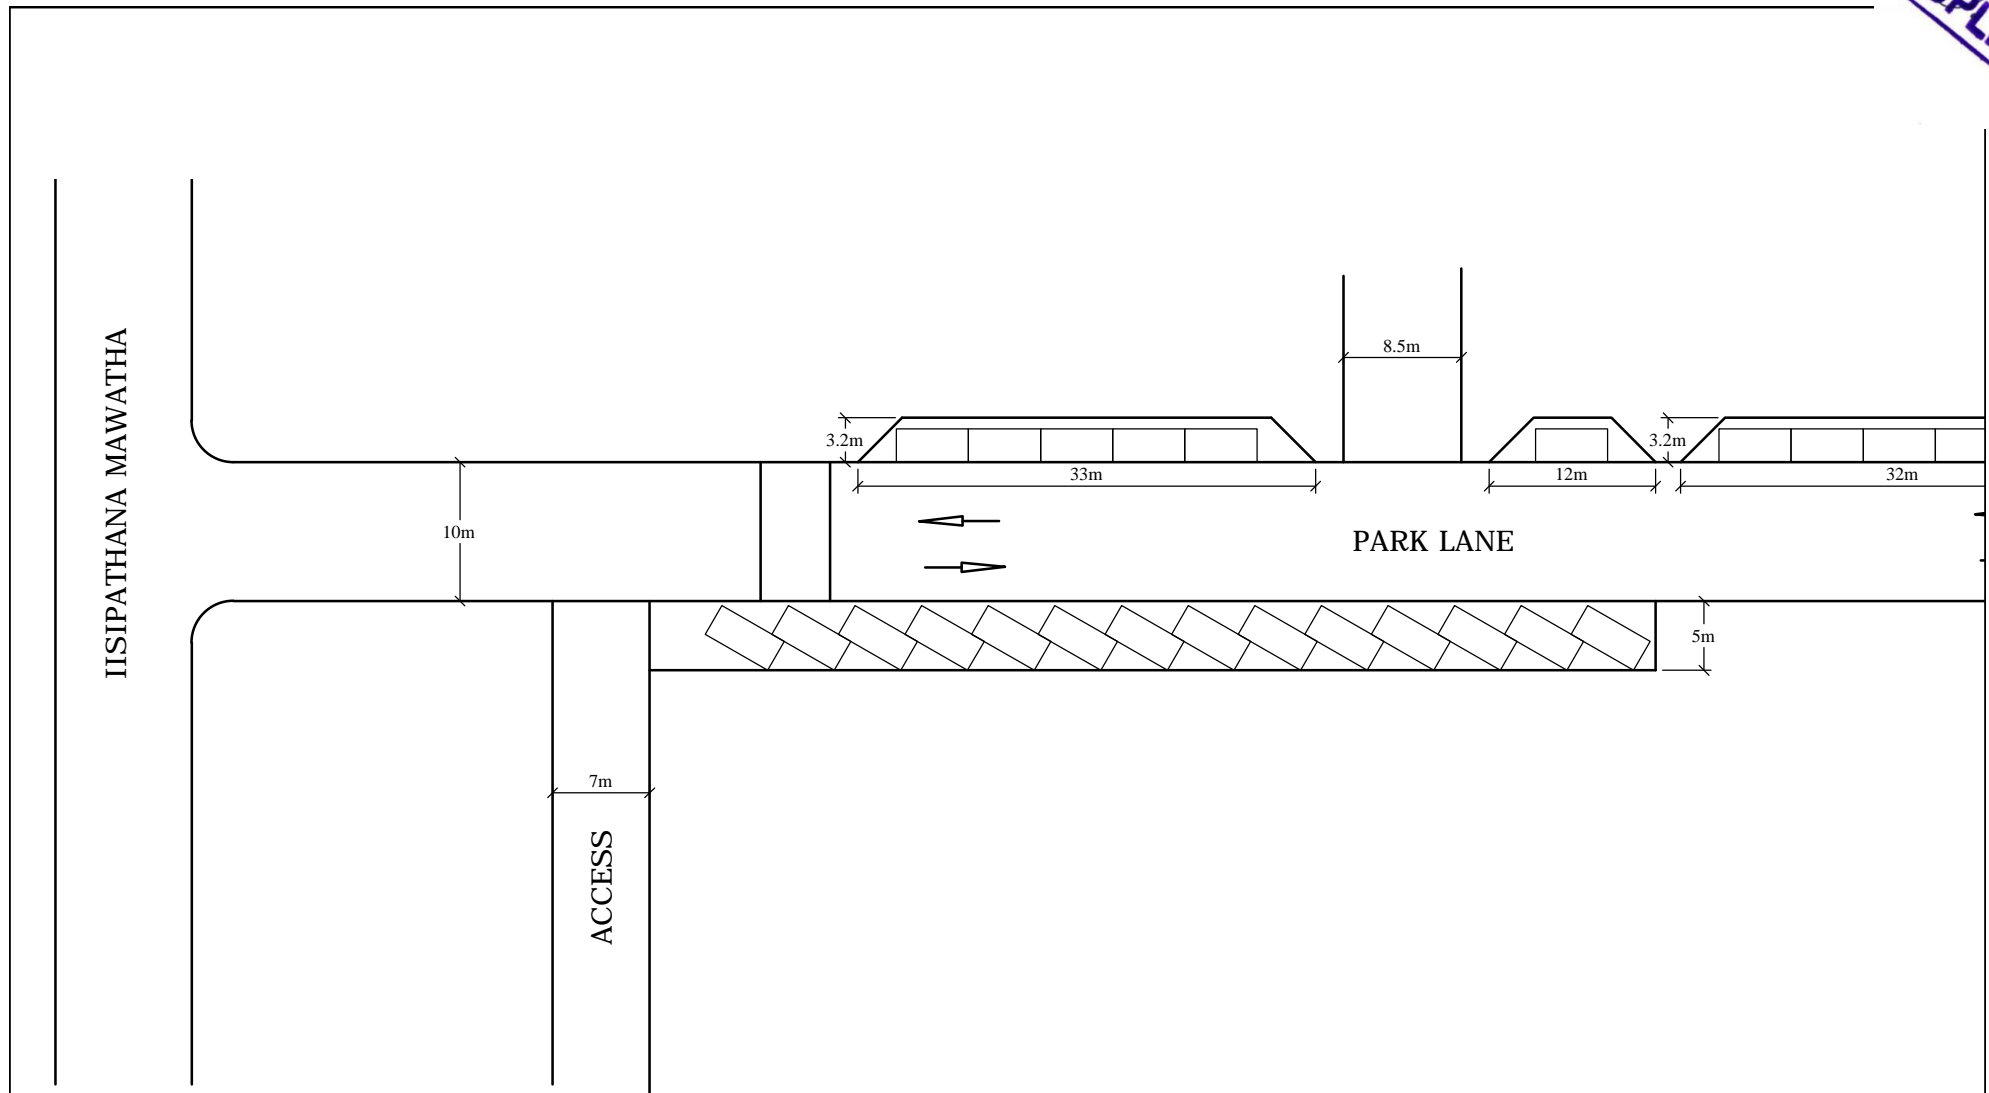


TITLE	LOCATION	DRAWN BY
CMC PARKING	PARK LANE - SECTION 1	CHECKED BY
DRAWING NO. TDRS/PK/ParkLn/48	NO. OF PARKING SLOTS 48	TE (GENERAL) DD (STUDIES)

DUPLICATE

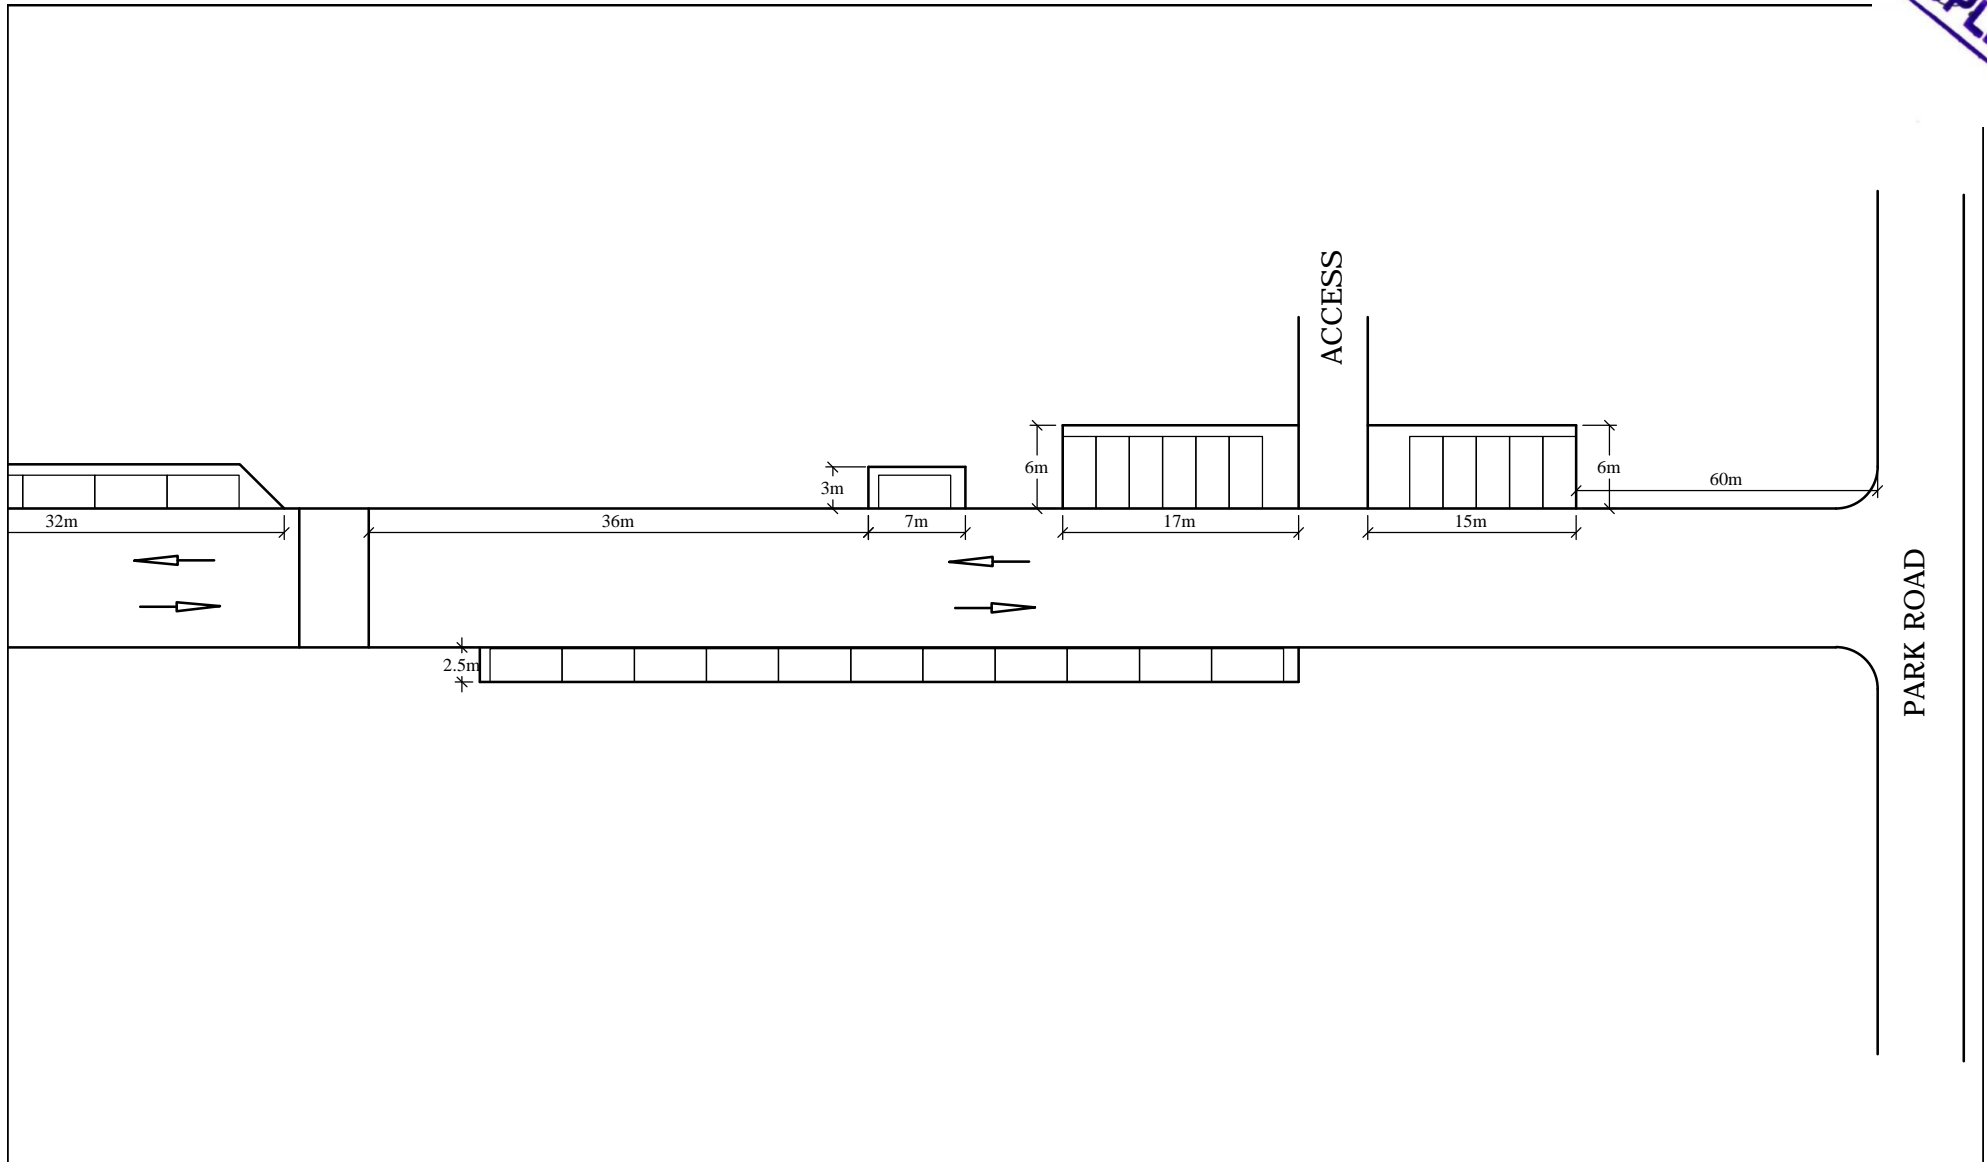

TITLE CMC PARKING	LOCATION PARK LANE - SECTION 2	DRAWN BY	
		CHECKED BY	
DRAWING NO. TDRS/PK/ParkLn/48	NO. OF PARKING SLOTS 48	TE (GENERAL)	DD (STUDIES)

DUPLICATE

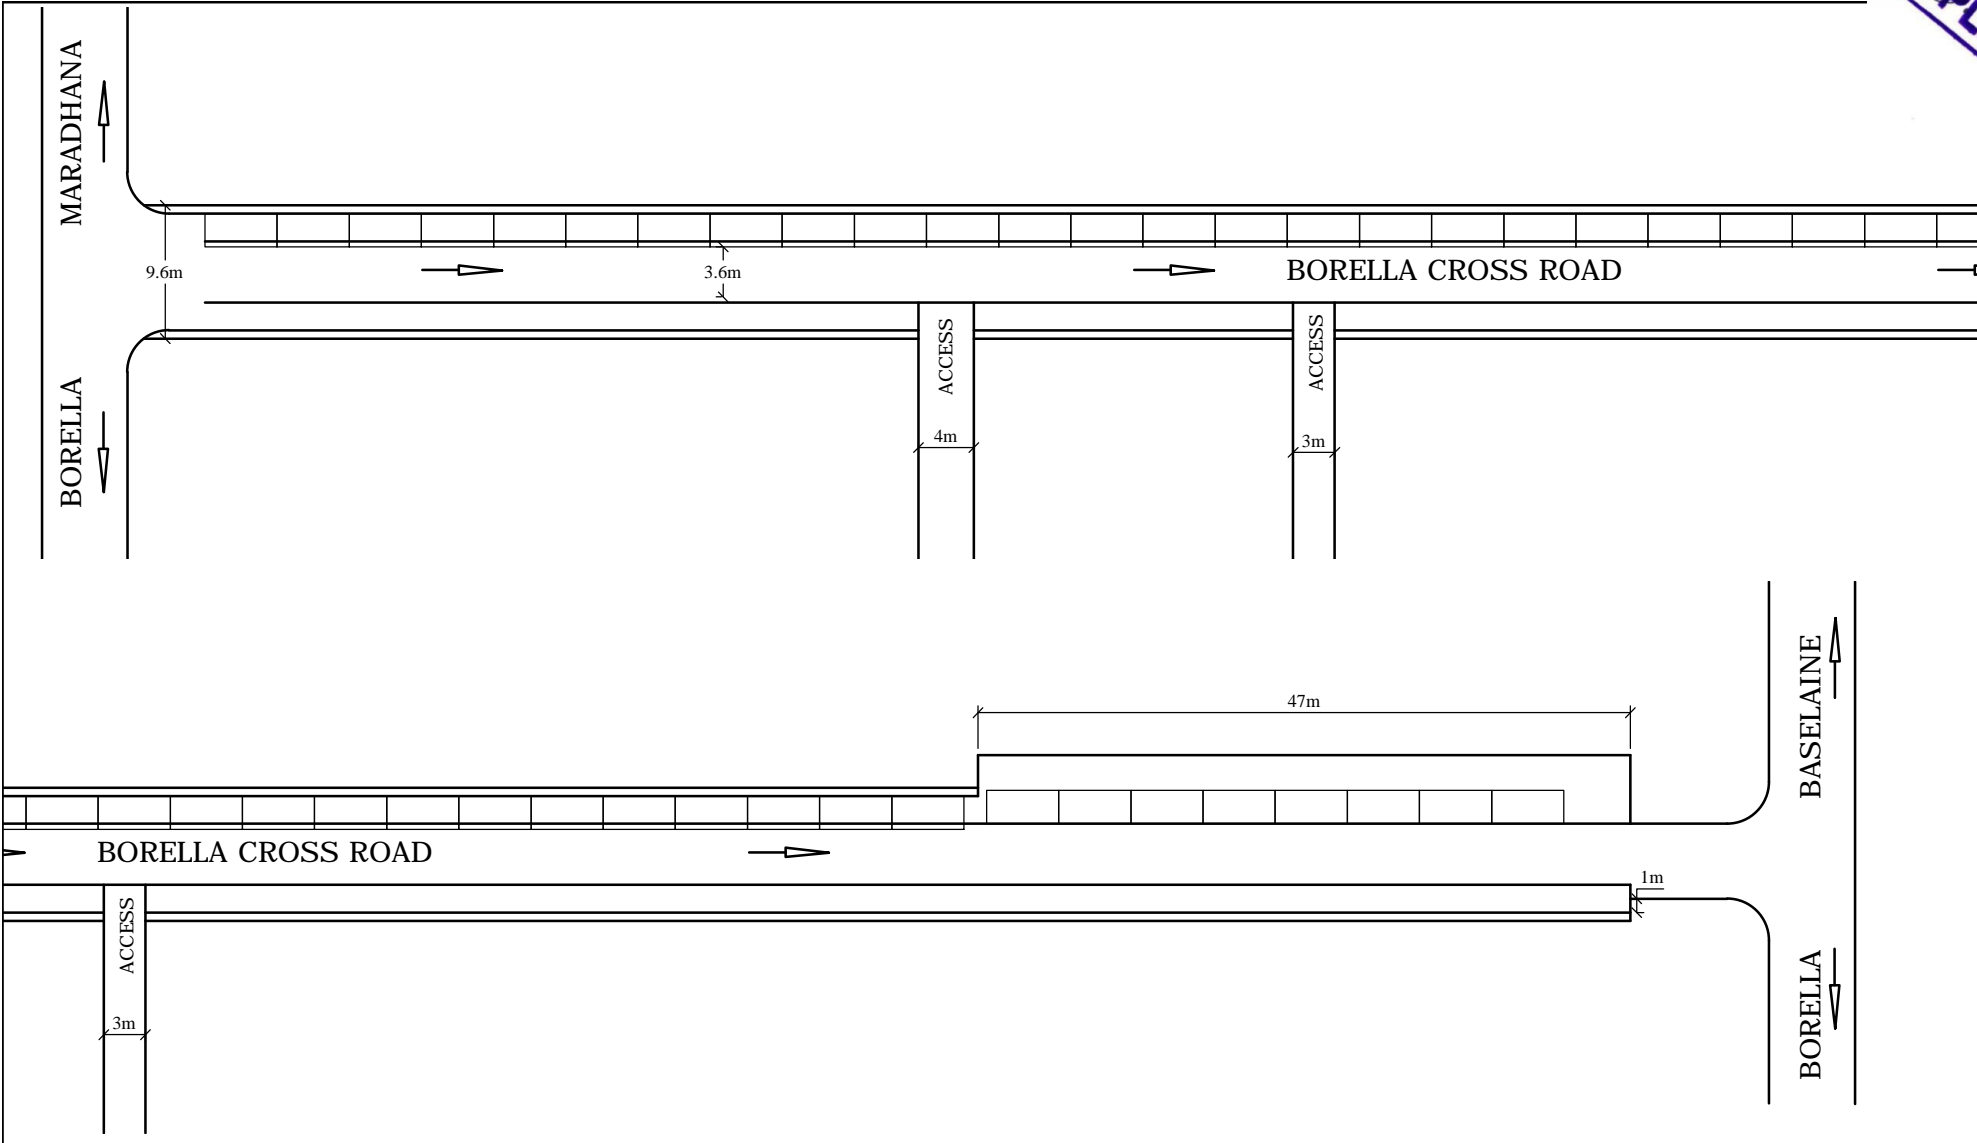


TITLE CMC PARKING	LOCATION BORELLA CROSS ROAD	DRAWN BY	
		CHECKED BY	
DRAWING NO. TDRS/PK/BorCrs/35	NO. OF PARKING SLOTS 35	TE (GENERAL)	DD (STUDIES)

The diagram is a detailed site plan of the Colombo City Hotel. The main building is labeled 'COLOMBO CITY HOTEL' and is situated between 'THE DRAGON' street to the north and 'CANAL ROW' to the south. The plan shows the building's footprint with various dimensions: a main section of 49.2m (09) and a smaller section of 10.0m. A 'DRAIN 0.4m.' is indicated at the top left. The entrance area is marked 'ENTRANCE' with an arrow pointing to a 1.9m wide section. The plan also shows a 'STAIRS' area and a 'CONSTRUCTION' area with dimensions 38.0m (07) and 32.2m (06). The construction area is further divided into sections of 8.1m, 3.8m, and 6.4m. The plan also shows 'L.H. CONSTRUCTION TRAFFIC WARDENS' and a 'VIBEY STREET' on the right. The plan is a technical drawing with precise lines and dimensions, showing the layout of the building and its surroundings.


TITLE	LOCATION	DRAWN BY	PALI
CMC PARKING	CANAL ROW	CHECKED BY	
DRAWING NO. TDRS/PK/CanRw/22	NO. OF PARKING SLOTS 22	TE (GENERAL)	DD (STUDIES)

DUPLICATE

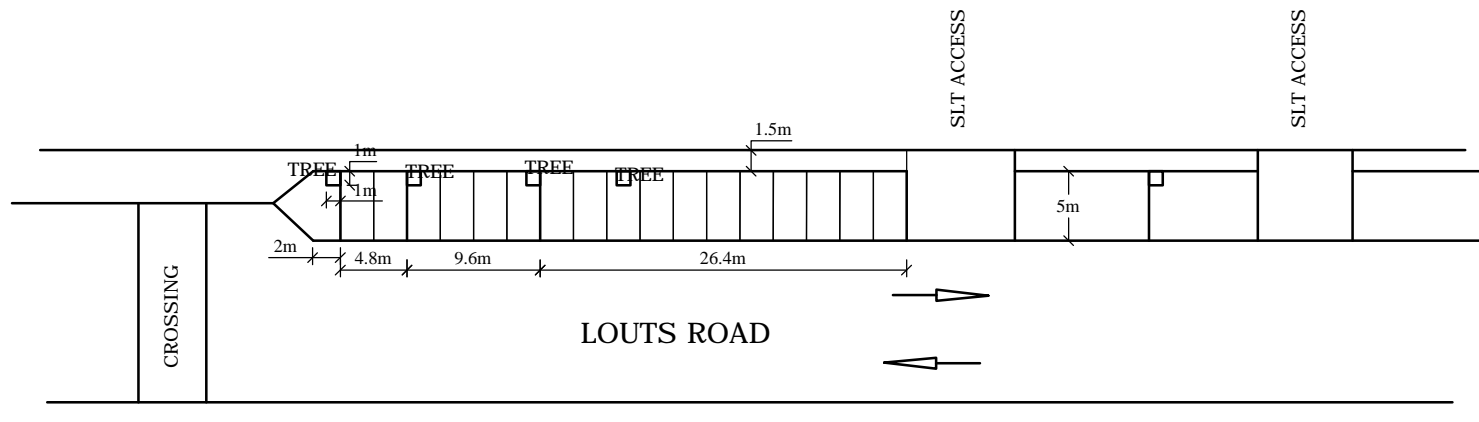

TITLE CMC PARKING	LOCATION LATOUS ROAD	DRAWN BY
		CHECKED BY
DRAWING NO. TDRS/PK/Lotus/14	NO. OF PARKING SLOTS 14	TE (GENERAL) DD (STUDIES)

DUPLICATE

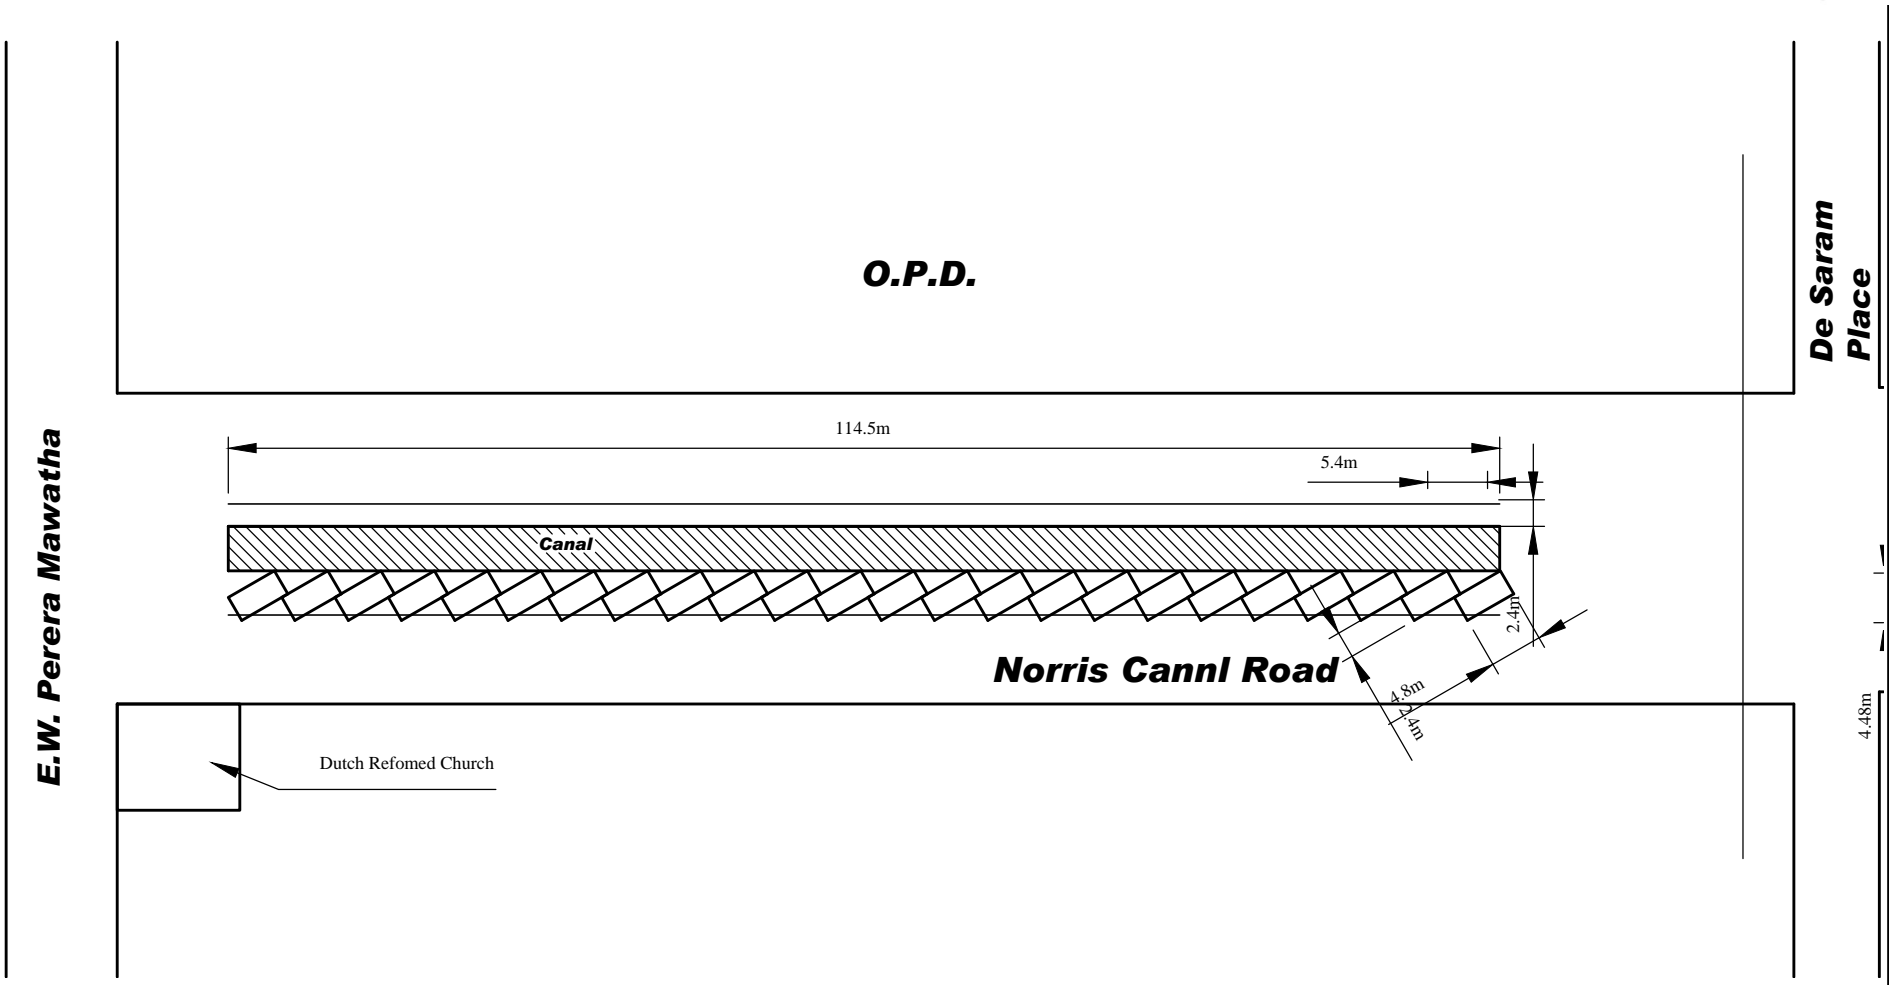


TITLE CMC PARKING	LOCATION NORRIS CANNL ROAD - SECTION 1	DRAWN BY	
		CHECKED BY	
DRAWING NO. TDRS/PK/Norris/144	NO. OF PARKING SLOTS 144	TE (GENERAL)	DD (STUDIES)

DUPLICATE

De Saram
Place

D.C.L. Company

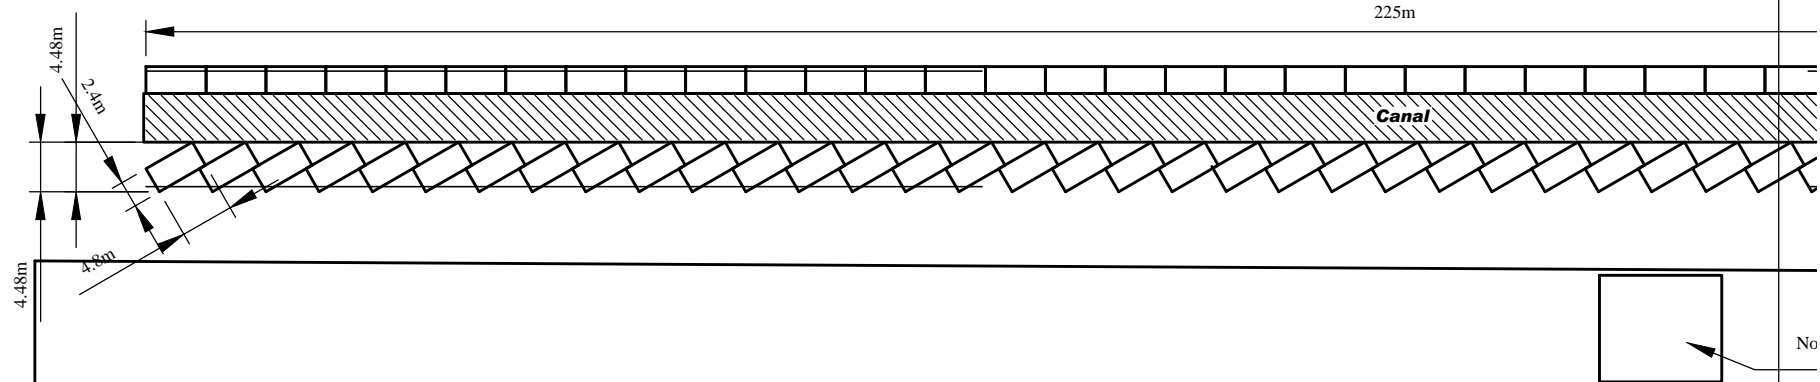

TITLE

CMC PARKING

LOCATION

NORRIS CANNL ROAD - SECTION 2

DRAWN BY

CHECKED BY

DRAWING NO.

TDRS/PK/Norris/144


NO. OF PARKING SLOTS

144

TE (GENERAL)


DD (STUDIES)

DUPLICATE

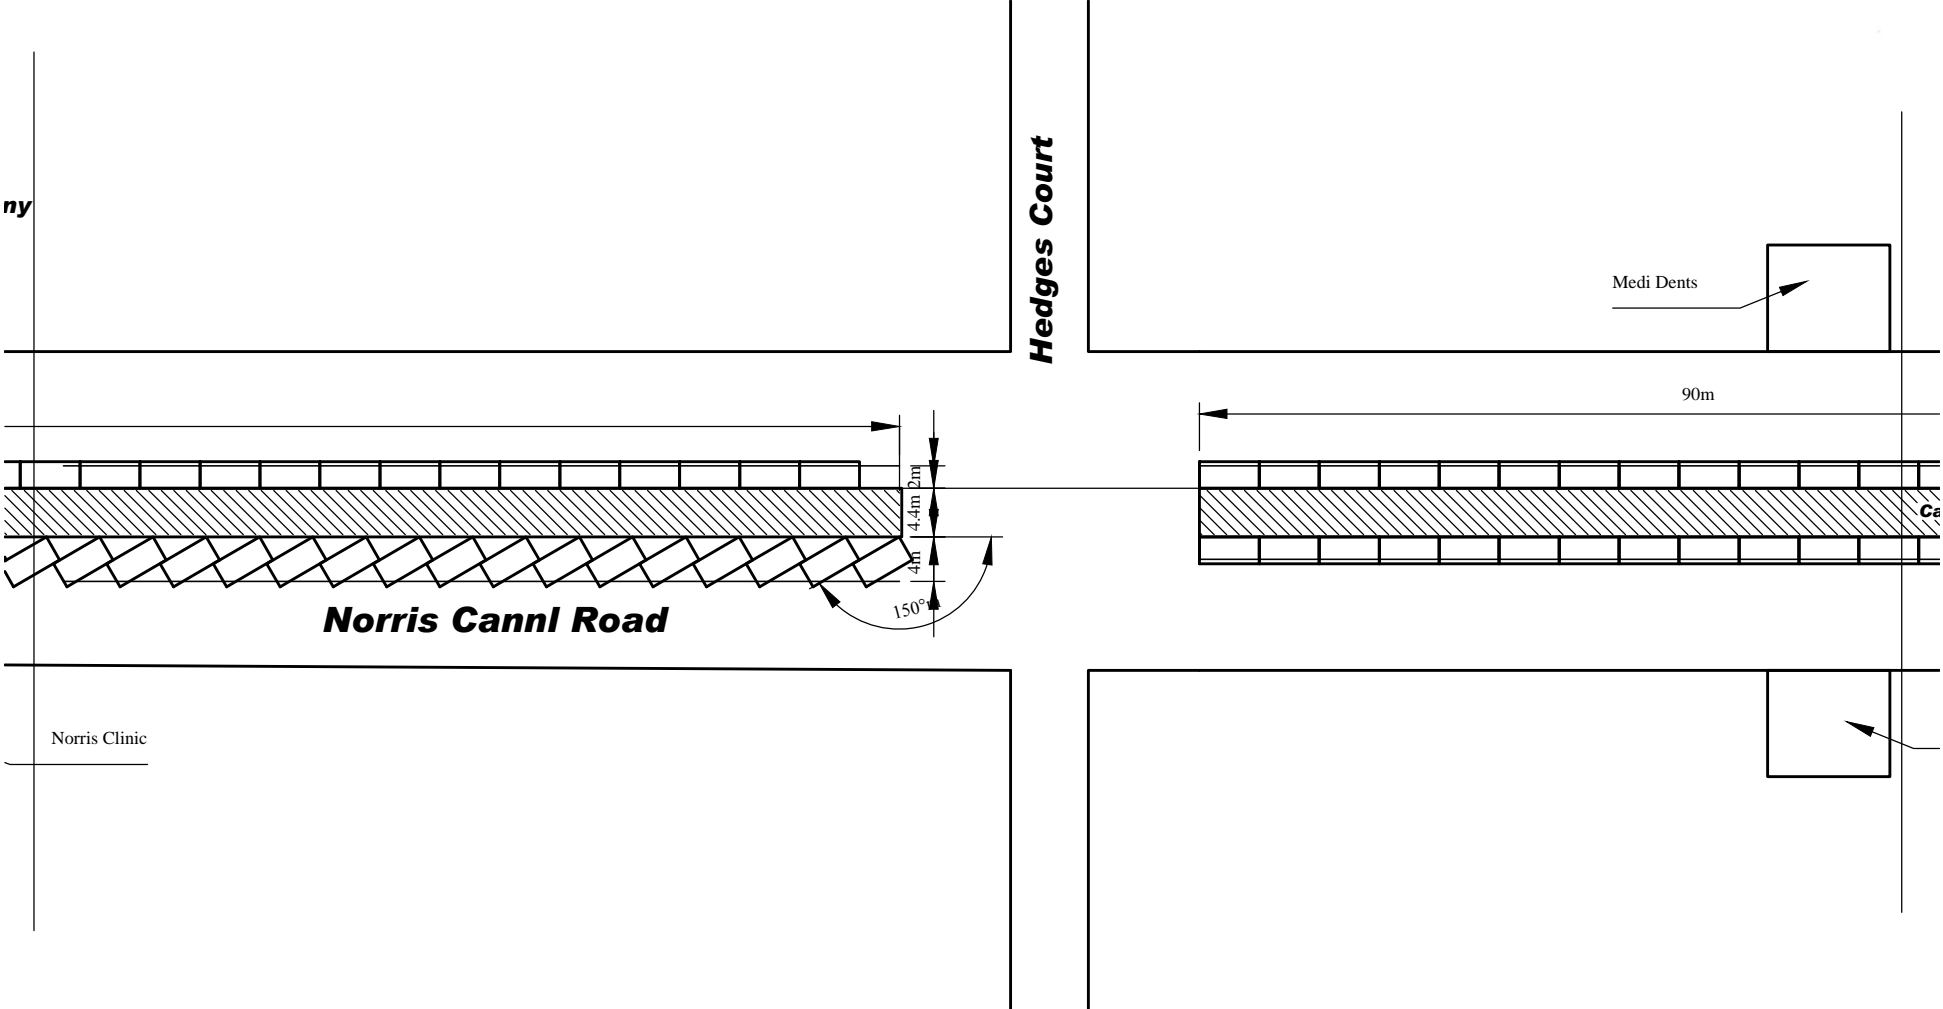

TITLE CMC PARKING	LOCATION NORRIS CANNL ROAD - SECTION 3	DRAWN BY	
		CHECKED BY	
DRAWING NO. TDRS/PK/Norris/144	NO. OF PARKING SLOTS 144	TE (GENERAL)	DD (STUDIES)


DUPLICATE

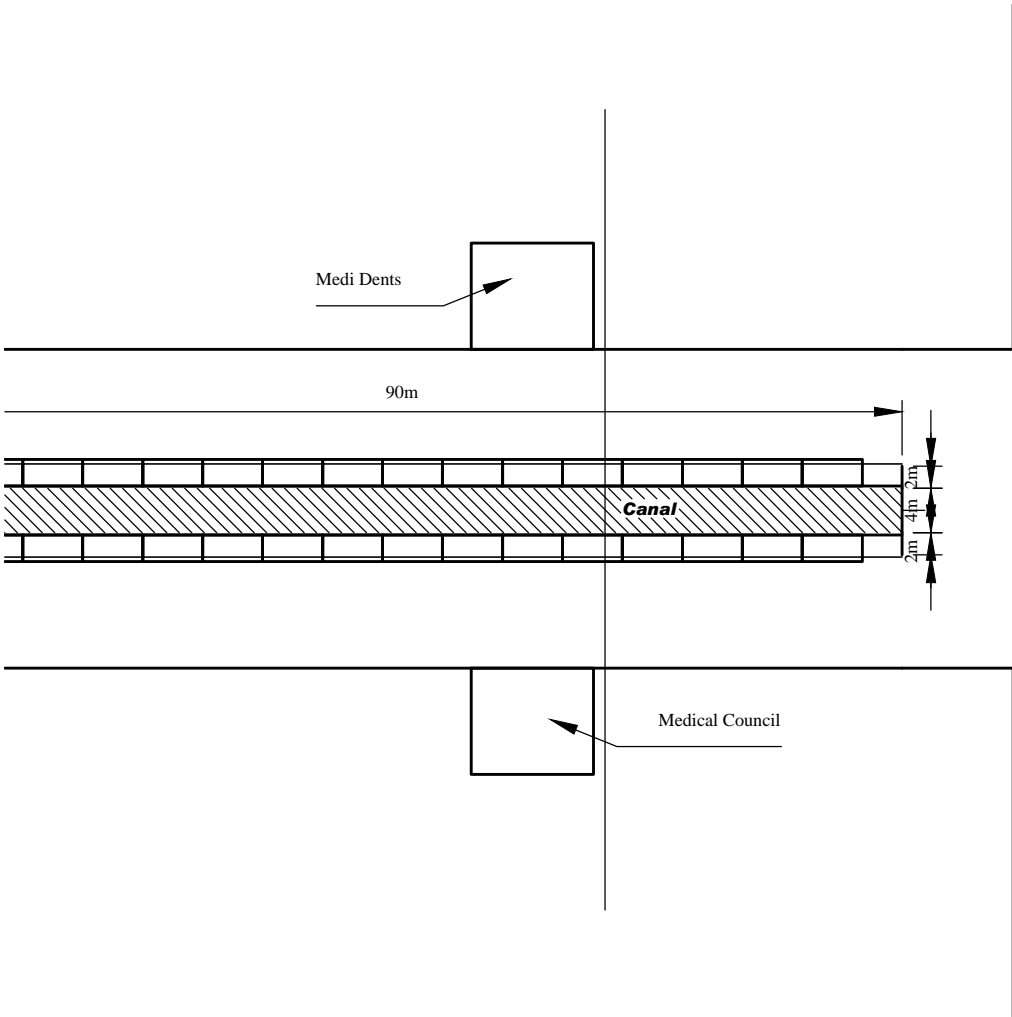

Vipulasena Mawatha



TITLE CMC PARKING	LOCATION NORRIS CANNL ROAD - SECTION 4	DRAWN BY	
		CHECKED BY	
DRAWING NO. TDRS/PK/Norris/144	NO. OF PARKING SLOTS 144	TE (GENERAL)	DD (STUDIES)

DUPLICATE

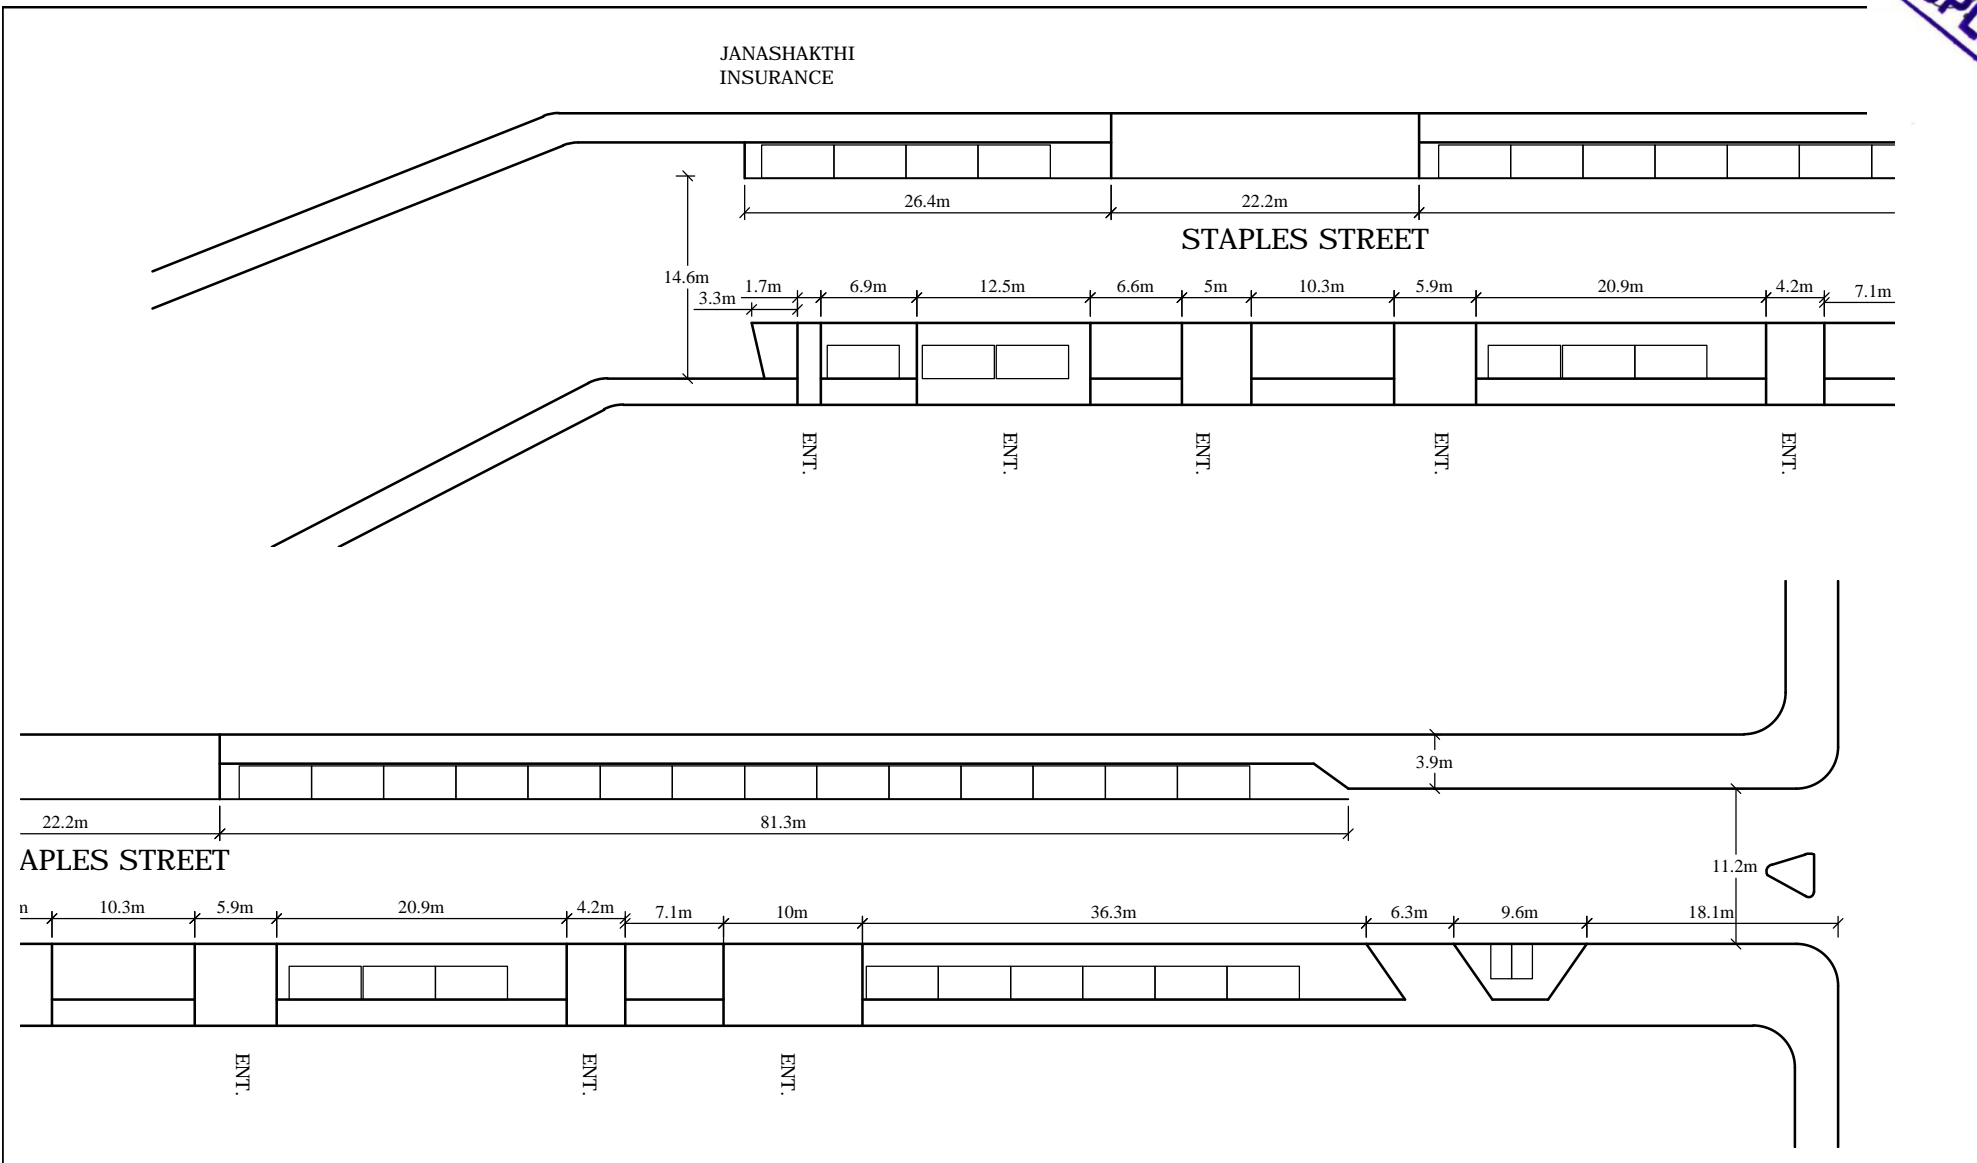


TITLE CMC PARKING	LOCATION STAPLE STREET	DRAWN BY	
		CHECKED BY	
DRAWING NO. TDRS/PK/StepI/30	NO. OF PARKING SLOTS 30	TE (GENERAL)	DD (STUDIES)

DUPLICATE

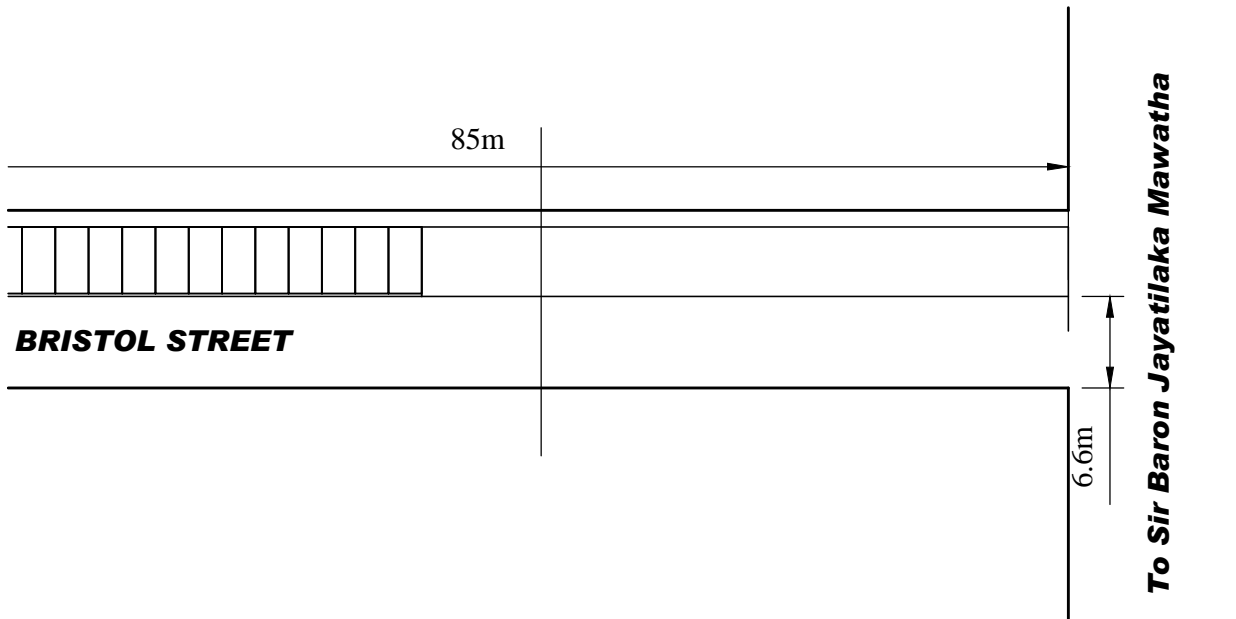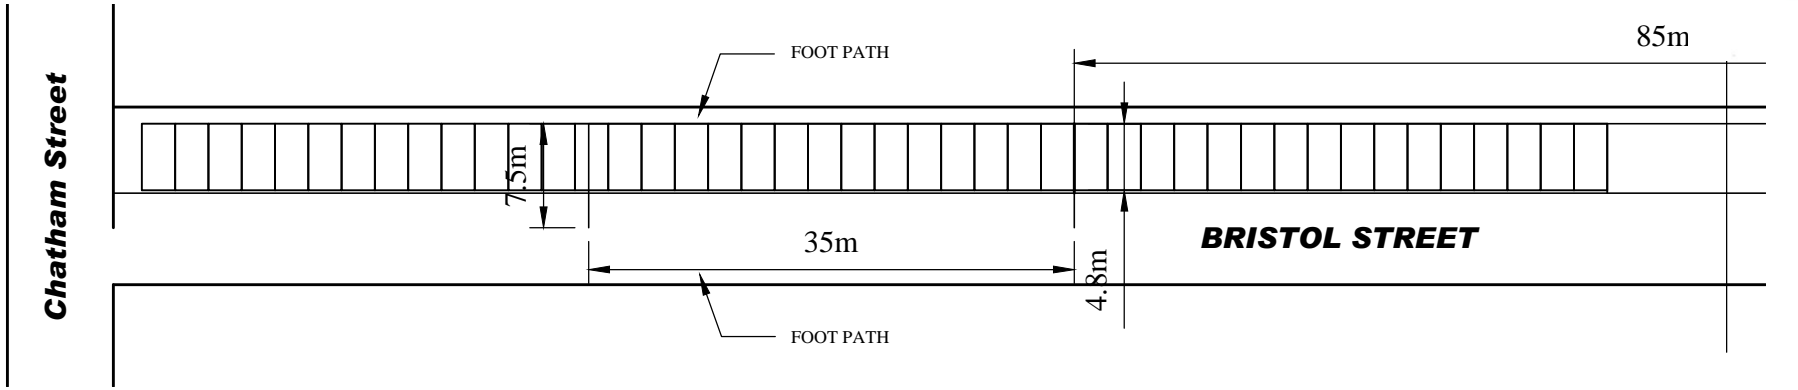


TITLE CMC PARKING	LOCATION BRISTOL STREET	DRAWN BY	
		CHECKED BY	
DRAWING NO. TDRS/PK/Brist/44	NO. OF PARKING SLOTS 44	TE (GENERAL)	DD (STUDIES)

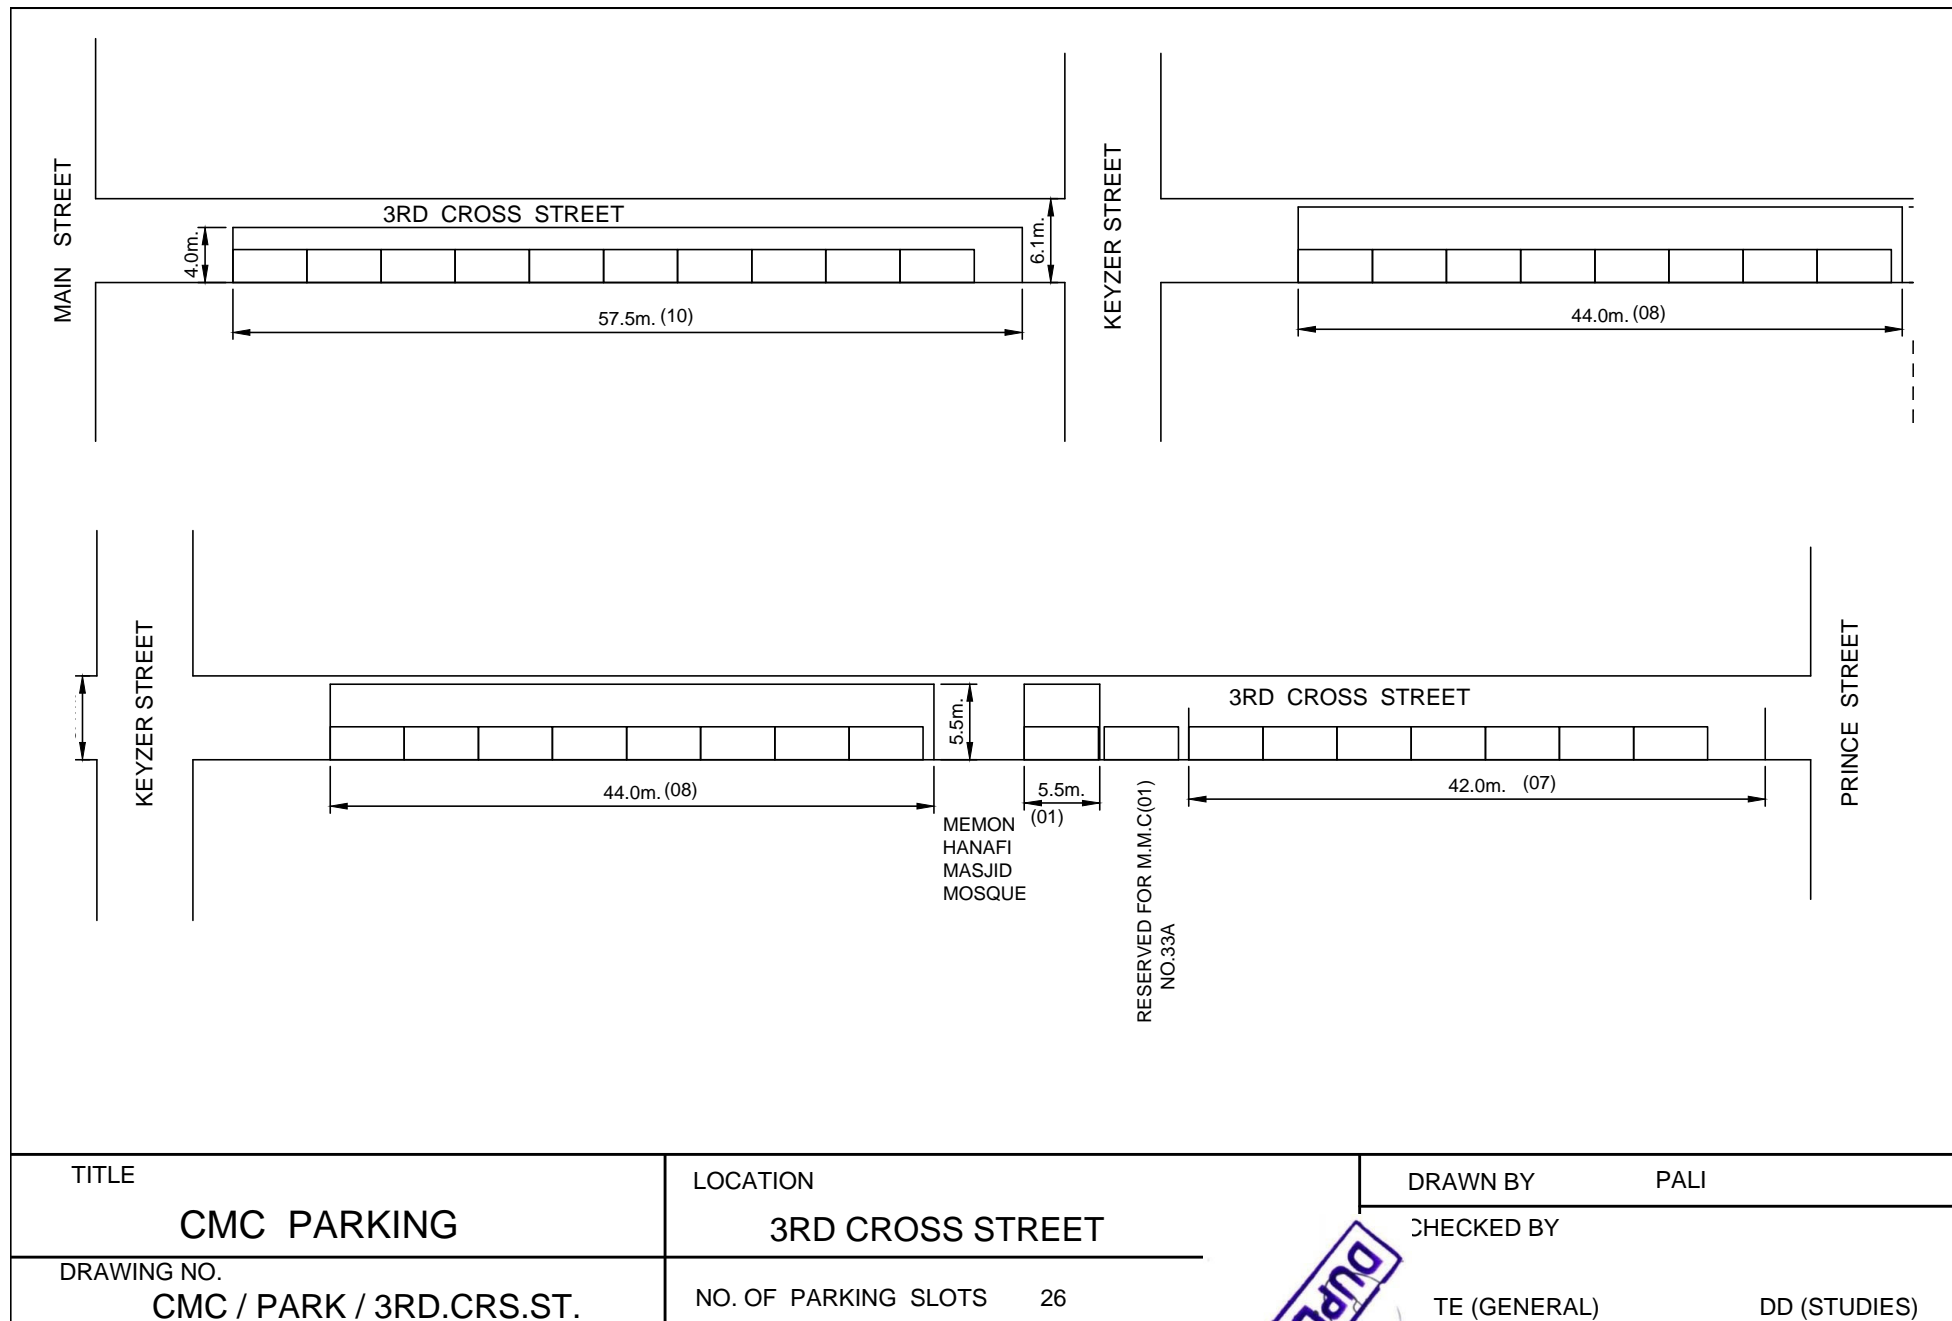


DUPLICATE

DUPLICATE

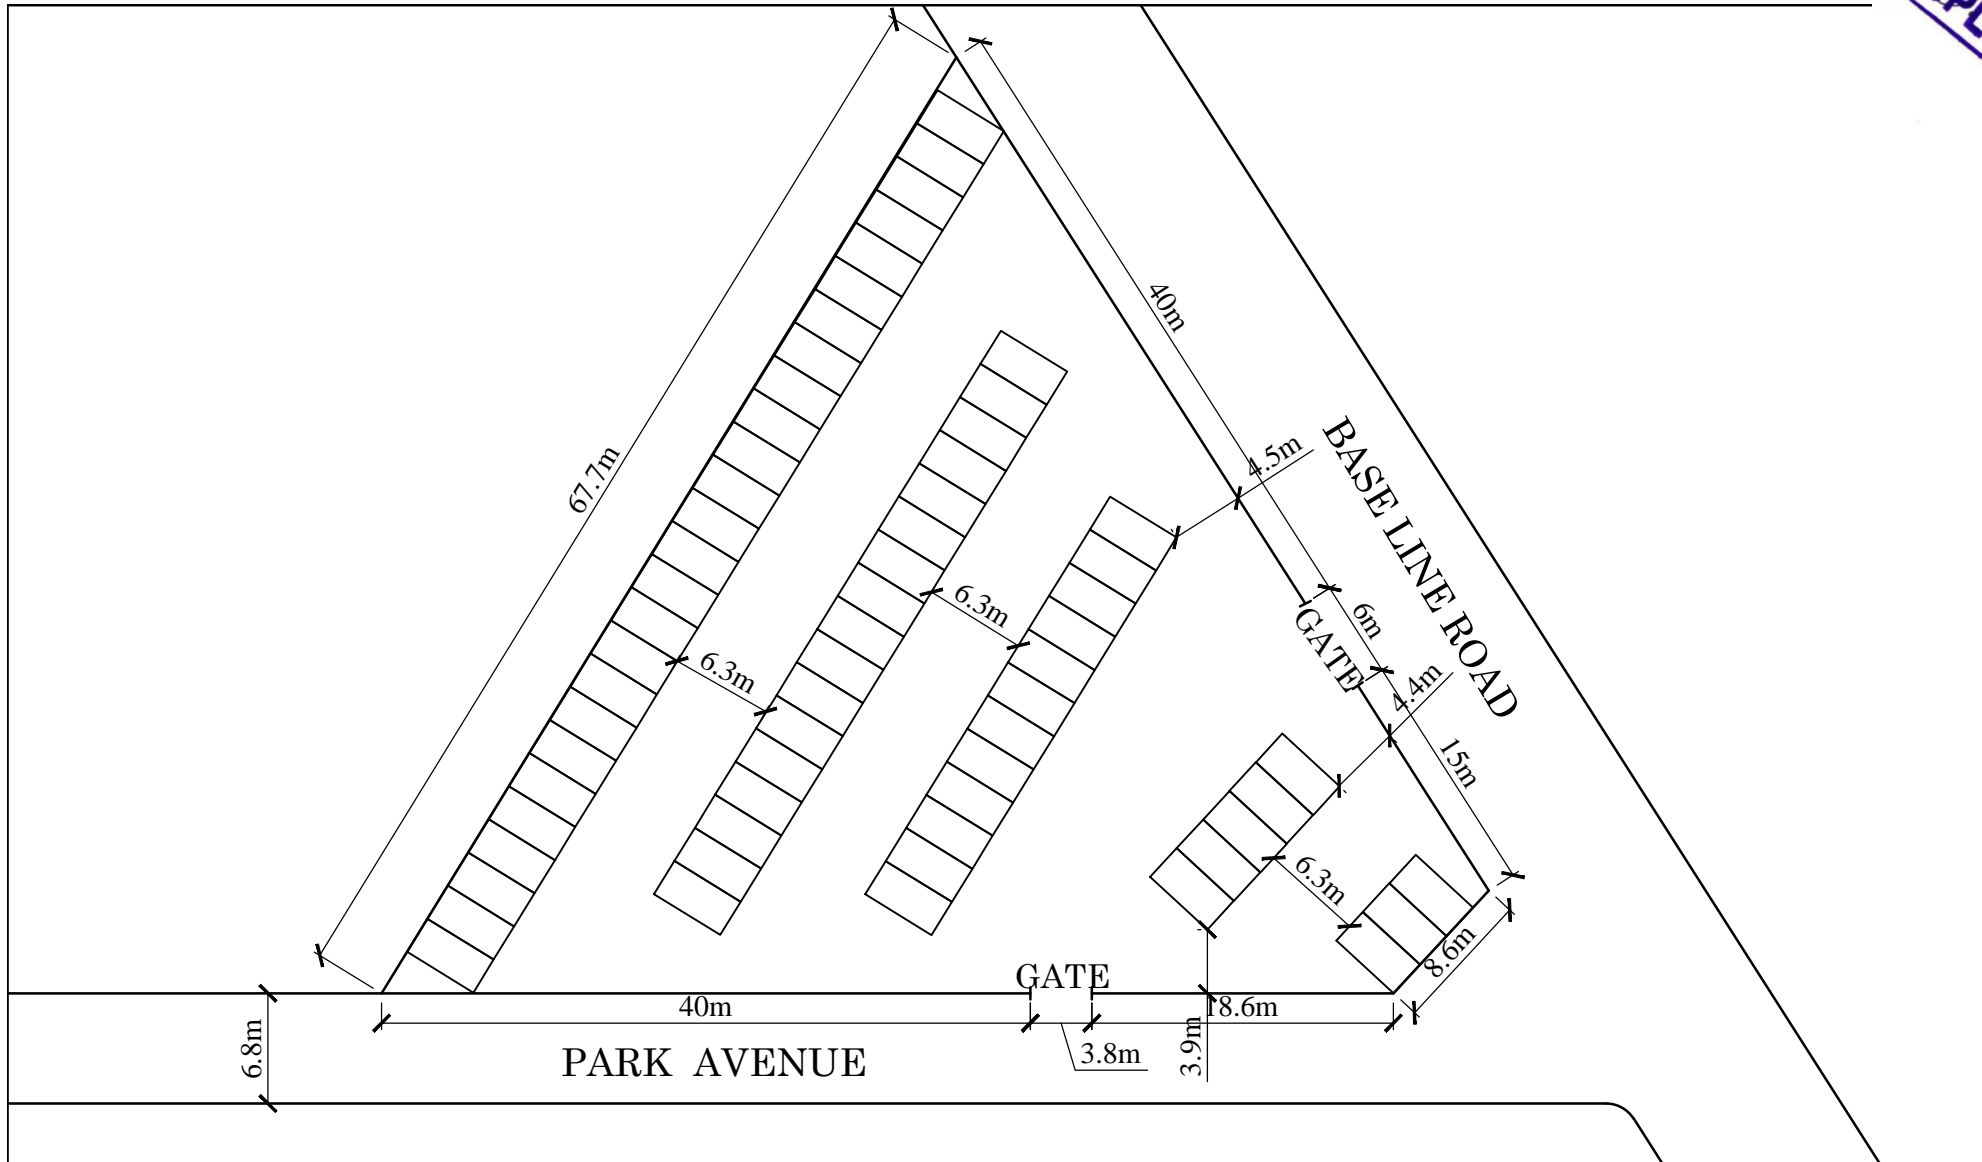

TITLE CMC PARKING	LOCATION CAMPBLE PARK IN FRONT OF PRESS	DRAWN BY	
		CHECKED BY	
DRAWING NO. TDRS/PK/Campb/63	NO. OF PARKING SLOTS 63	TE (GENERAL)	DD (STUDIES)


DUPLICATE

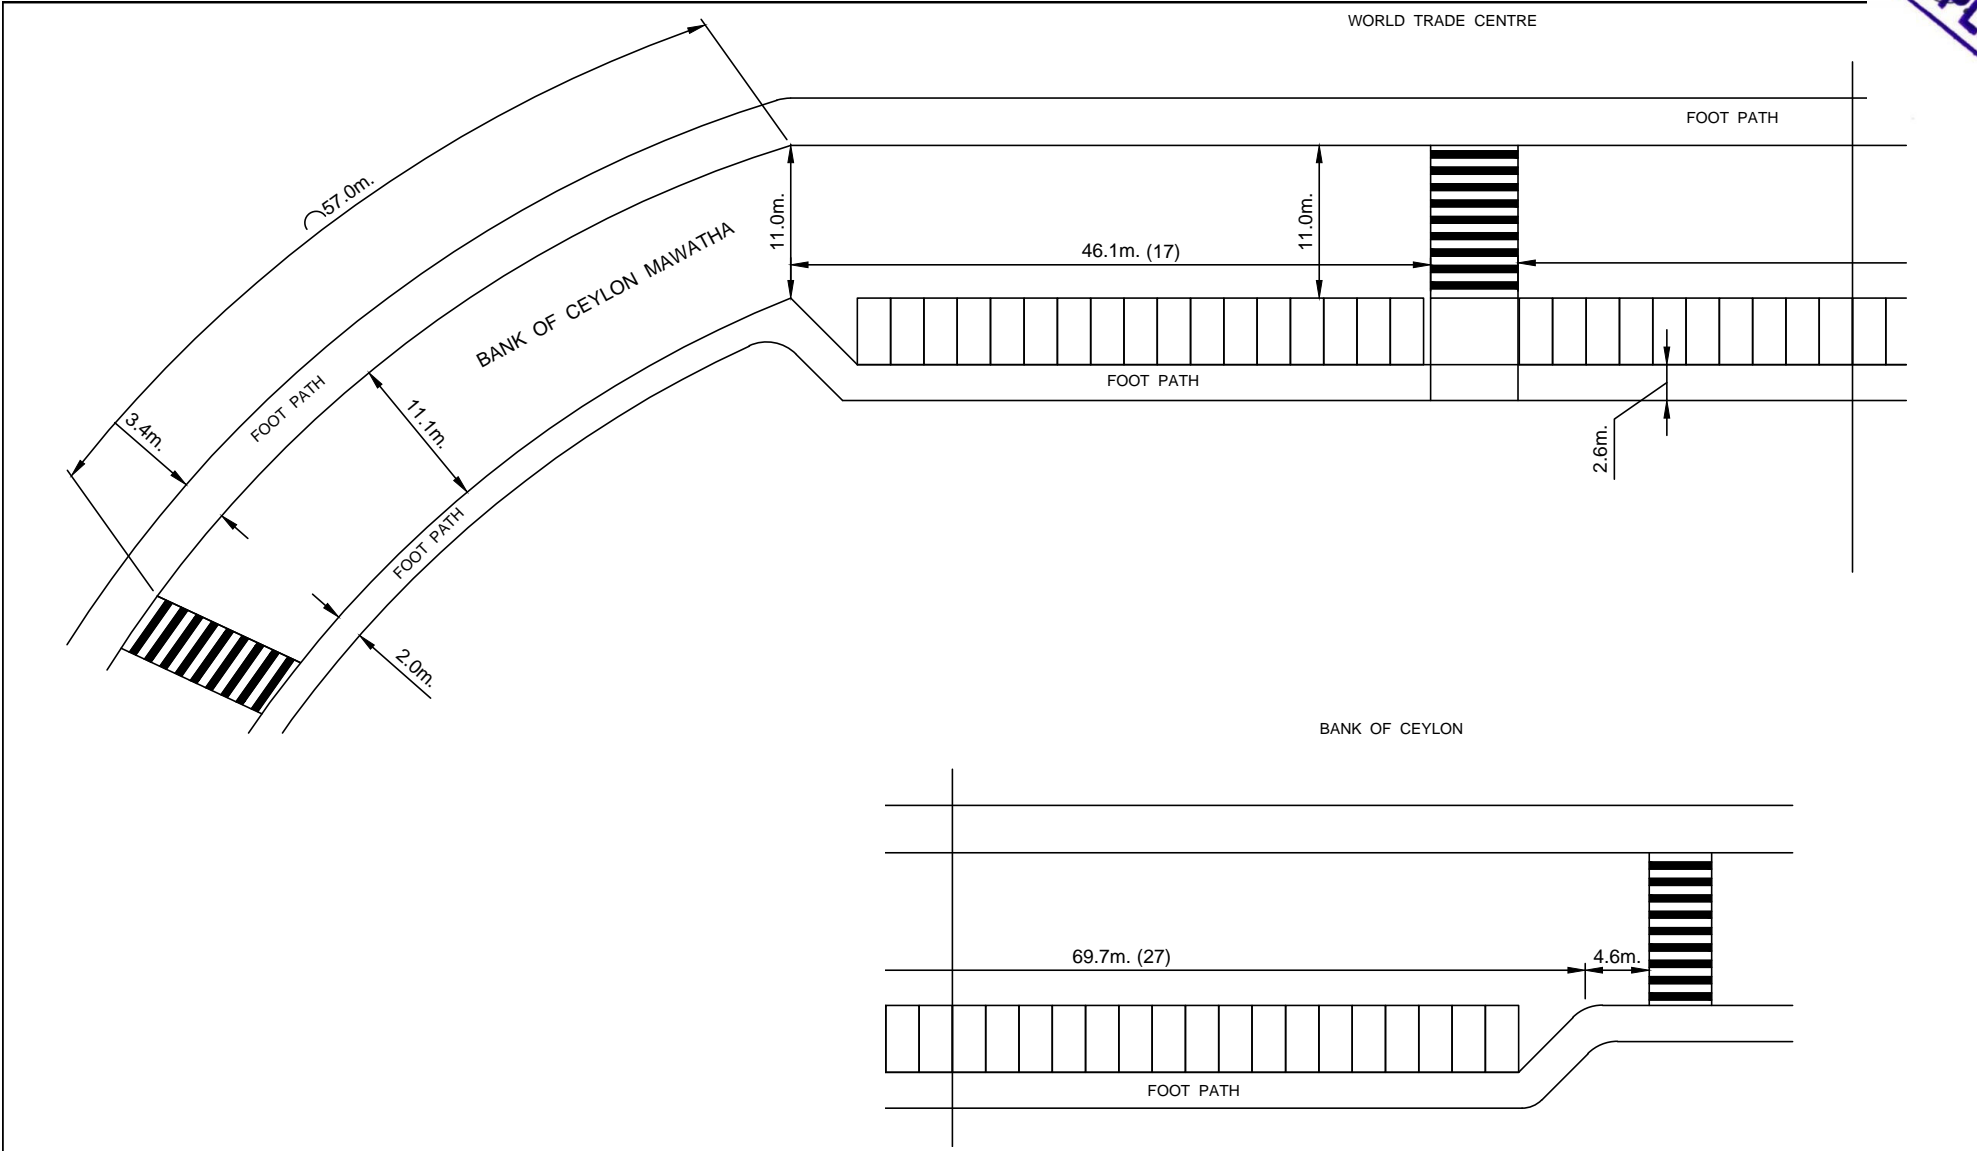

TITLE CMC PARKING	LOCATION BANK OF CEYLON MAWATHA	DRAWN BY PALI
		CHECKED BY TE (GENERAL) DD (STUDIES)
DRAWING NO. TDRS/PK/BnkCey/44	NO. OF PARKING SLOTS 44	


The site plan for Sir Marcus Fernando Mawatha includes the following features and dimensions:

- ENTRANCE:** Located at the top center, with a 6m wide path leading to a 5m wide area.
- MUSEUM:** A rectangular building on the left, with a 4m wide section and a 2.6m wide section.
- MOTOR BIKE PARKING:** Located next to the Museum, with a 2.6m wide area.
- DIMO BATTA PARKING:** Located below the Motor Bike Parking, with a 2.6m wide area.
- GATE:** A 2.6m wide gate leading to a 3.4m wide area.
- ENTRANCE:** A 7m wide entrance leading to a 1m wide area.
- TR:** A small structure or tree located near the 7m wide entrance.
- 38m:** A long rectangular area, possibly a field or parking lot, with a 38m length.
- 4.8m:** A 4.8m wide section of the 38m area.
- 2.4m:** A 2.4m wide section of the 38m area.
- 4.7m:** A 4.7m wide section of the 38m area.
- 4.2m:** A 4.2m wide section of the 38m area.
- 9.5m:** A 9.5m wide section of the 38m area.
- 7.2m:** A 7.2m wide section of the 38m area.
- 11.7m:** A 11.7m wide section of the 38m area.
- 9.2m:** A 9.2m wide section of the 38m area.
- 2.4m:** A 2.4m wide section of the 38m area.
- 1.7m:** A 1.7m wide section of the 38m area.
- 5.3m:** A 5.3m wide section of the 38m area.
- SRI LANKA TENNIS ASSOCIATION:** A building located at the bottom right, with a 4.8m wide section and a 4.6m wide section.
- GATE:** A 2.5m wide gate leading to the Sri Lanka Tennis Association.
- 5m:** A 5m wide section of the Sri Lanka Tennis Association.

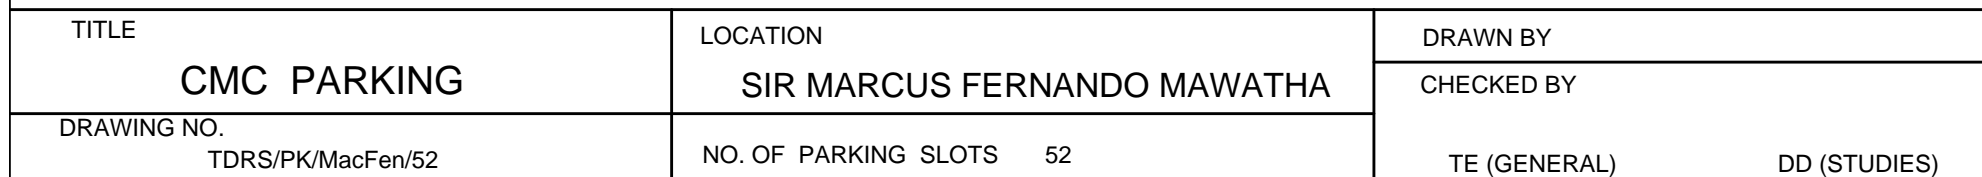

DUPLICATE

NAWAM MAWATHA

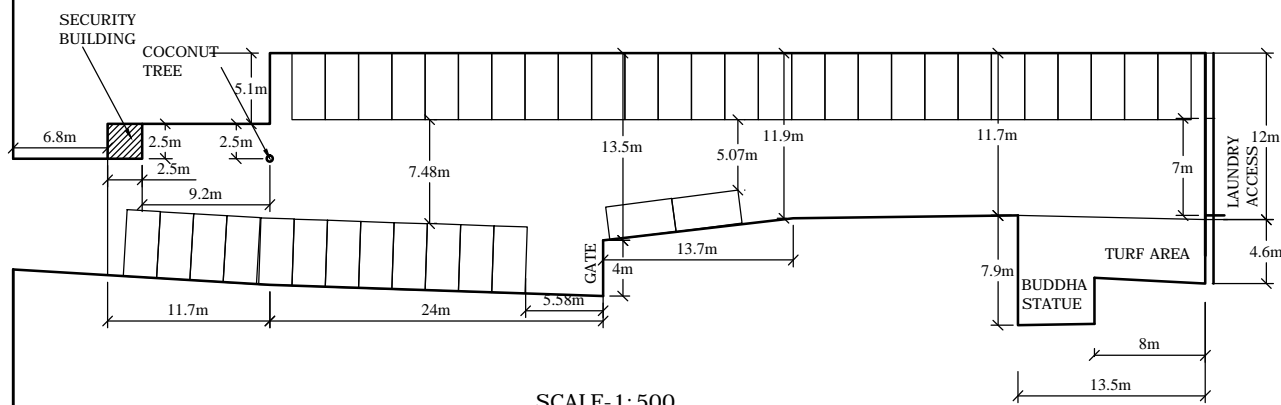

TITLE CMC PARKING	LOCATION LAUNDRY WATTA-(NAWAM MAWATHA)	DRAWN BY	
		CHECKED BY	
DRAWING NO. TDRS/PK/Laudr/41	NO. OF PARKING SLOTS 41	TE (GENERAL)	DD (STUDIES)

DUPLICATE

THREEWHEEL - 16

THREEWHEEL - 17

THREEWHEEL - 02

CANEL ROW

HOSPITAL STREET

COMMERCIAL BANK

CHATHAM STREET





NO 70

LAKSALA NO 54/3

MUDALIGE MAWATHA

YORK STREET

CHATHAM STREET

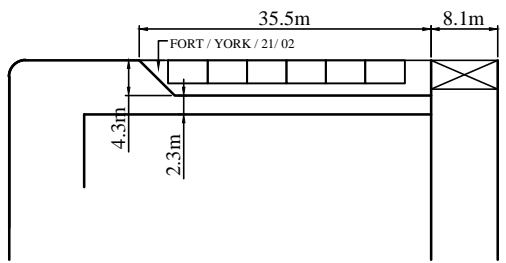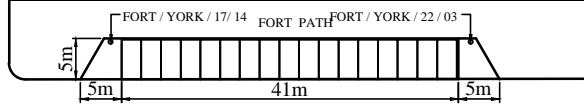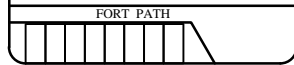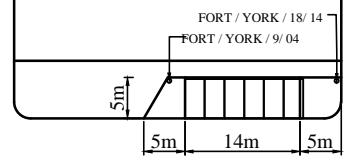

TITLE

CMC PARKING

LOCATION

YORK STREET- SECTION 1

DRAWN BY

CHECKED BY

DRAWING NO.


TDRS/PK/York/51

NO. OF PARKING SLOTS 51

TE (GENERAL)


DD (STUDIES)

DUPLICATE

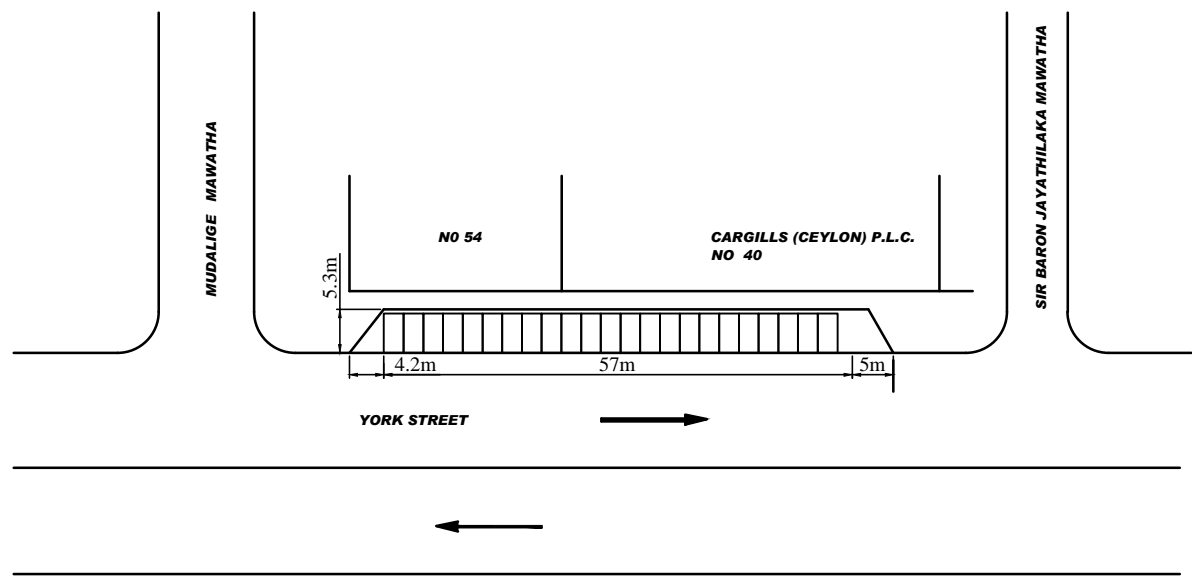

TITLE CMC PARKING	LOCATION YORK STREET- SECTION 2	DRAWN BY	
		CHECKED BY	
DRAWING NO. TDRS/PK/York/51	NO. OF PARKING SLOTS 51	TE (GENERAL)	DD (STUDIES)

DUPLICATE


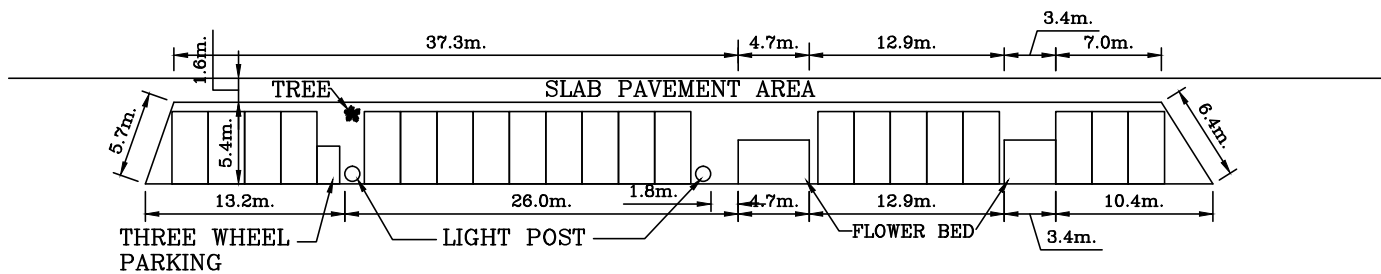


SIR JAMES PEIRIS MAWATHA

TITLE CMC PARKING	LOCATION SIR JAMES PEIRIS MAWATHA	DRAWN BY PALI	
		CHECKED BY	
DRAWING NO. TDRS / PK / Sir James Peiris /21	NO. OF PARKING SLOTS 21	TE (GENERAL)	DD (STUDIE

DUPLICATE

E.W. Perera Mawatha E.W. Perera Mawatha

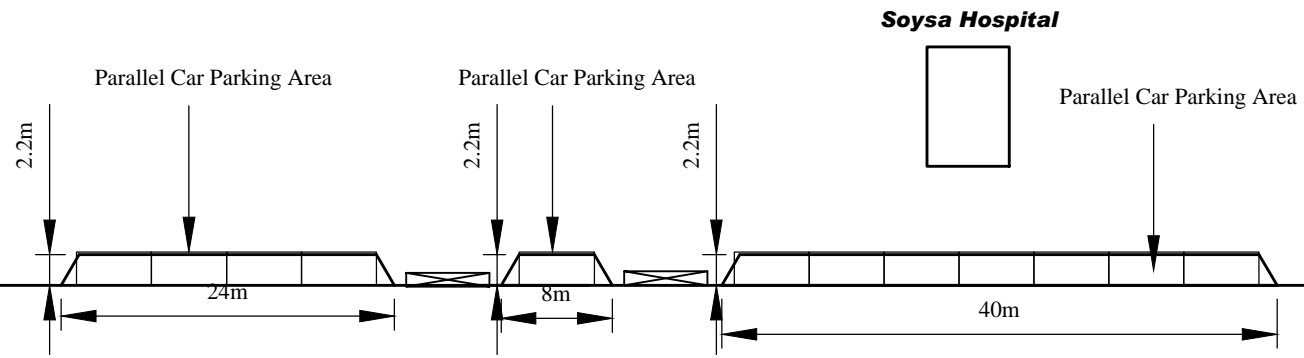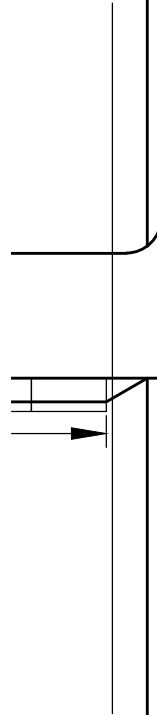


TITLE CMC PARKING	LOCATION KYNSEY ROAD - SECTION 2	DRAWN BY	
		CHECKED BY	
DRAWING NO. TDRS/PK/Kyn/20	NO. OF PARKING SLOTS 20	TE (GENERAL)	DD (STUDIES)

DUPLICATE

Kensey Road


De Saram Place

E.W. Perera Mawatha E.W. Perera Mawatha

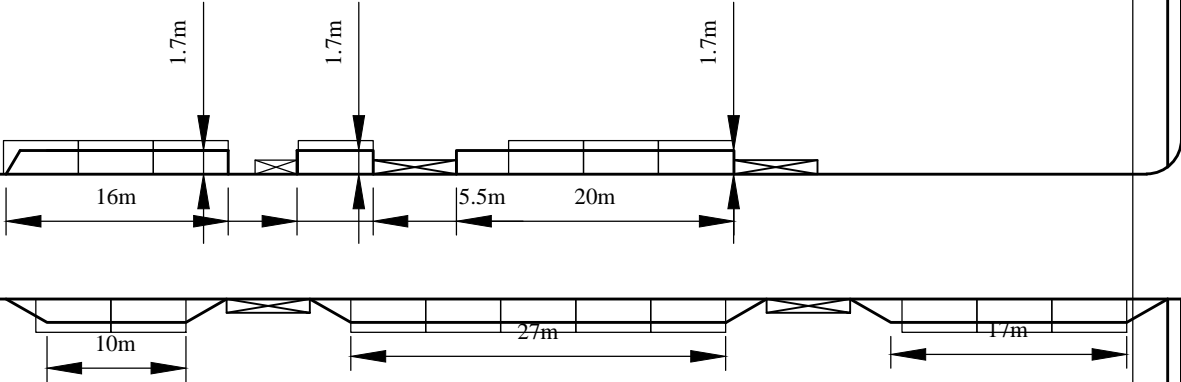


TITLE CMC PARKING	LOCATION KYNSEY ROAD - SECTION 1	DRAWN BY	
		CHECKED BY	
DRAWING NO. TDRS/PK/Kyn/20	NO. OF PARKING SLOTS 20	TE (GENERAL)	DD (STUDIES)

DUPLICATE

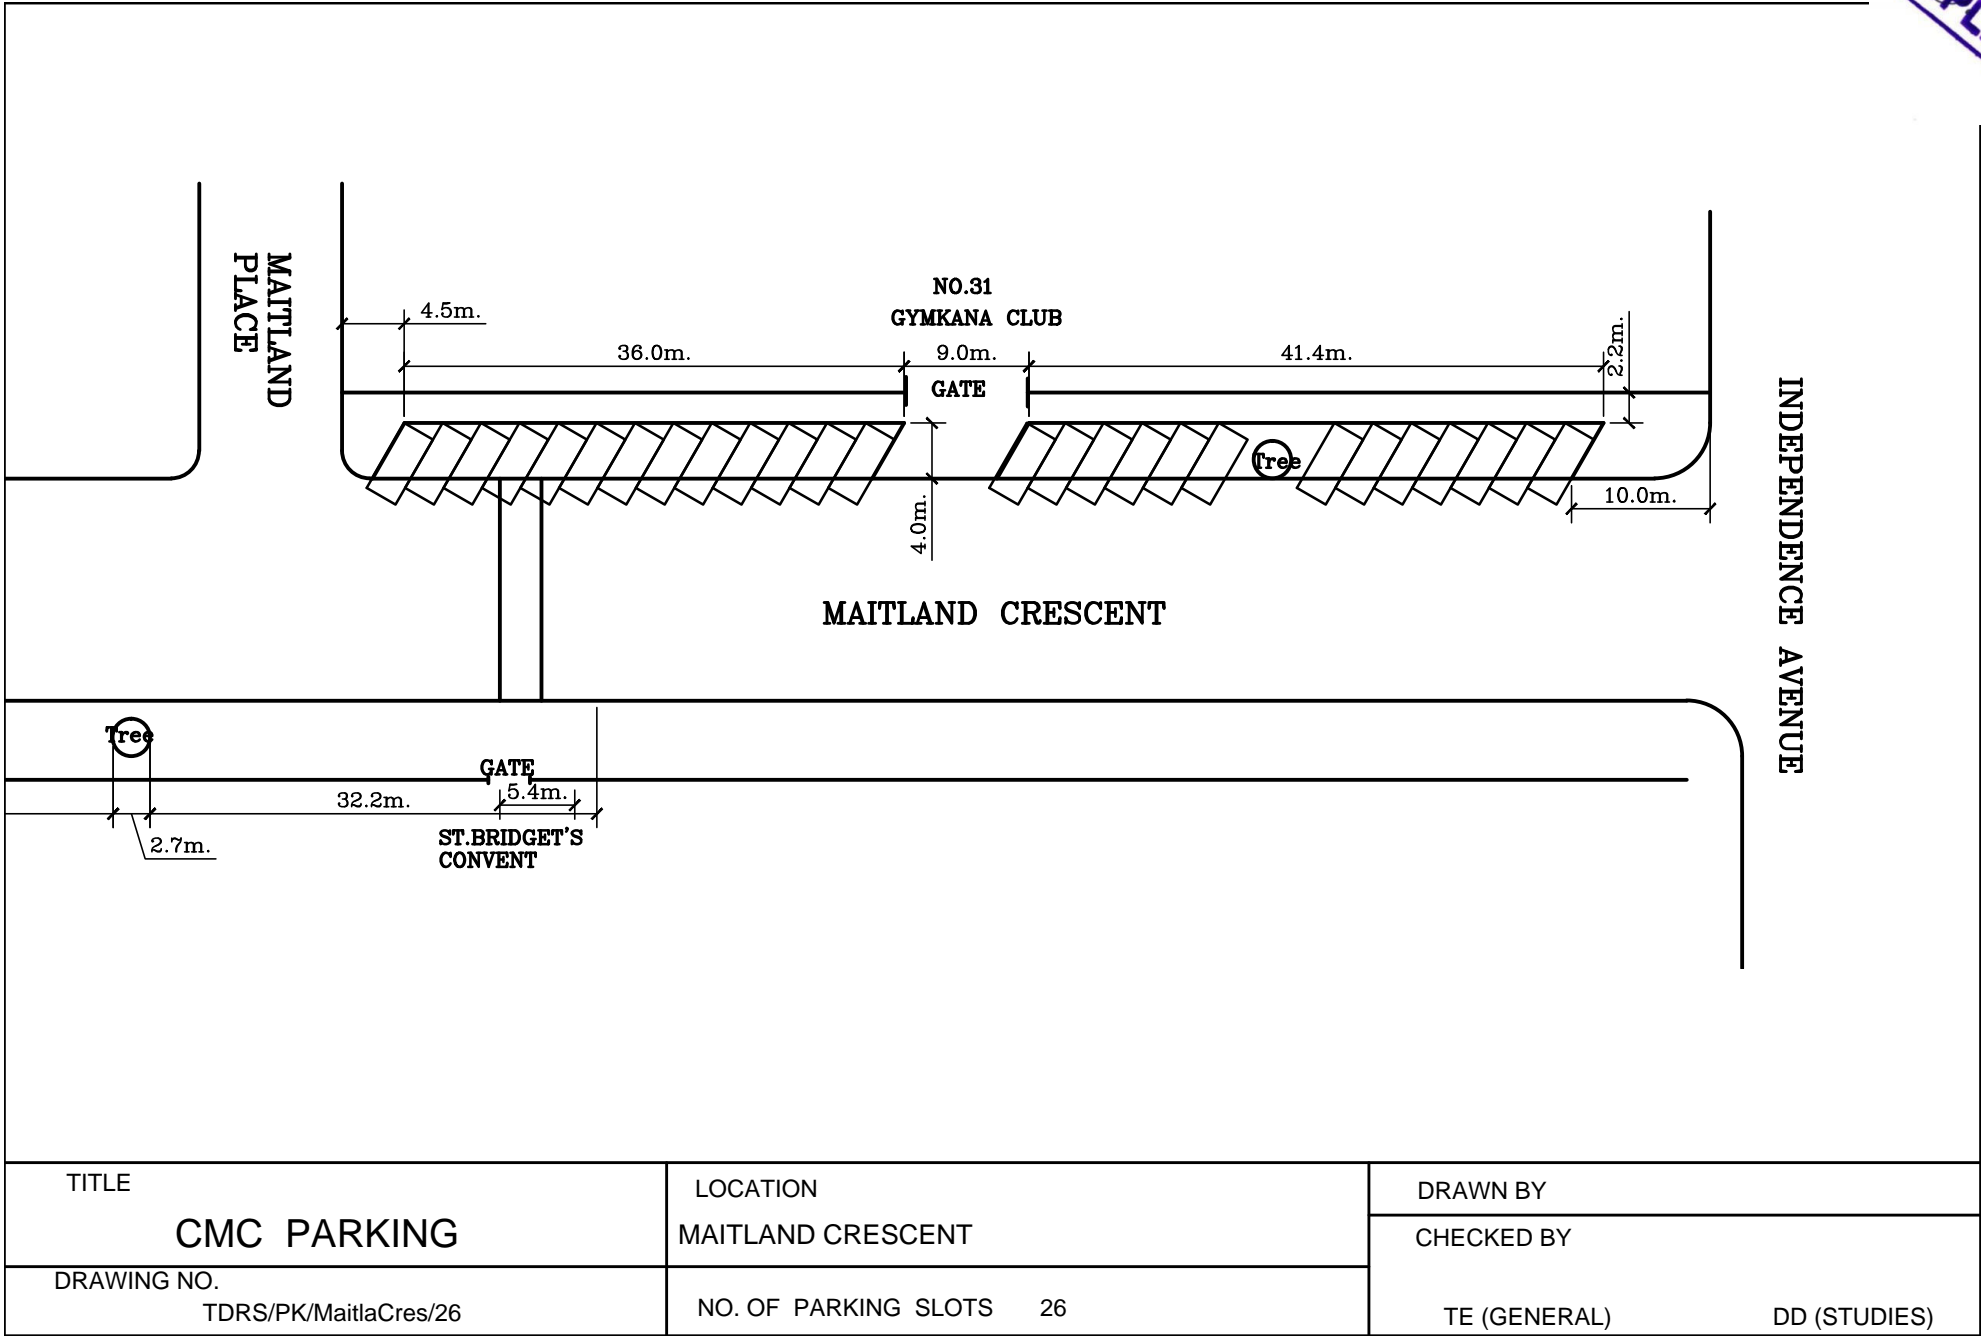


10

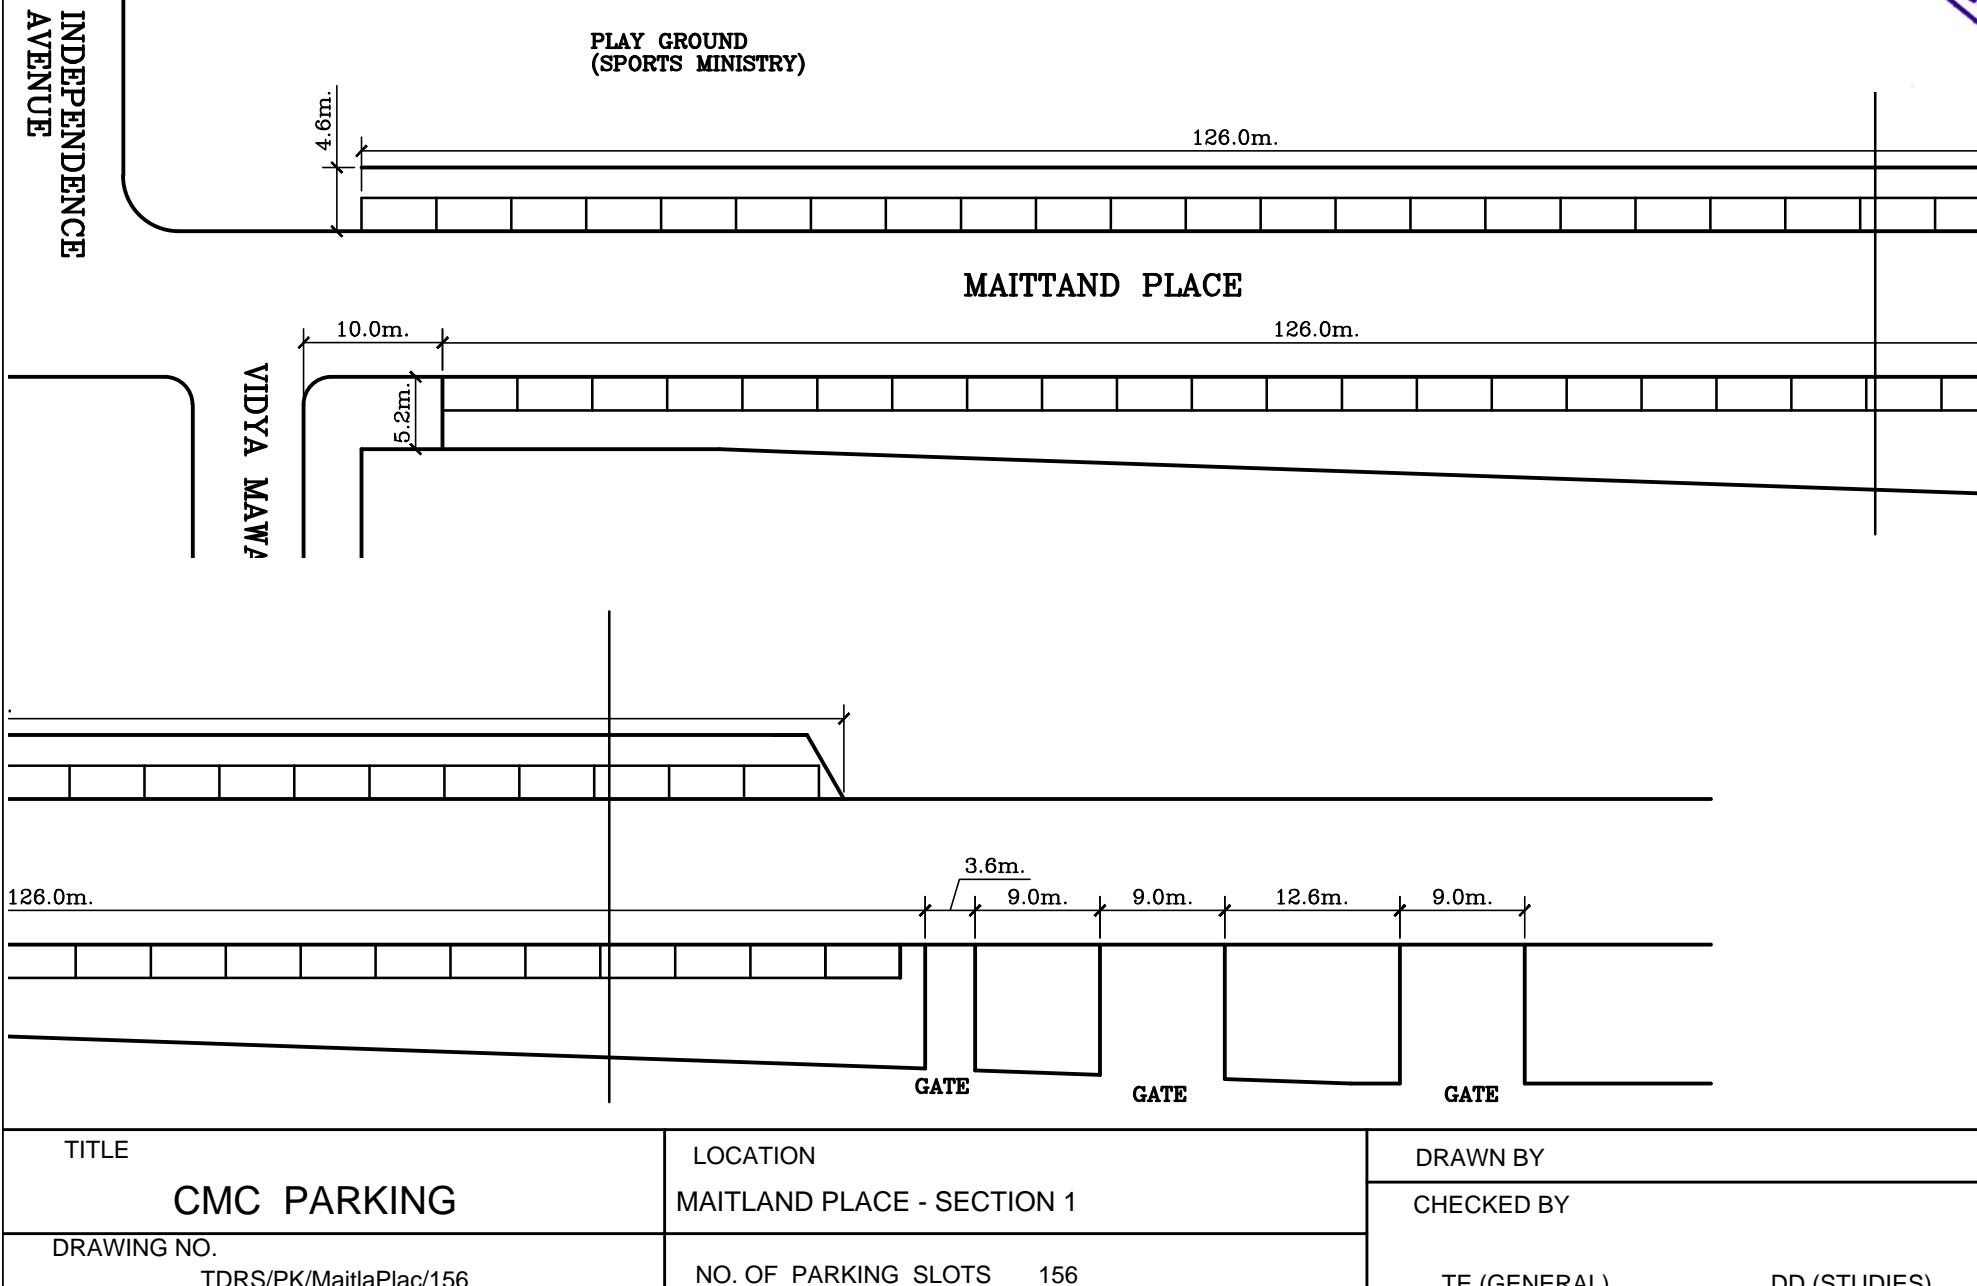


DUPLICATE

SRI LANKA ARMY
GENERAL
SPORTS CLUB

CRICKET ACAI

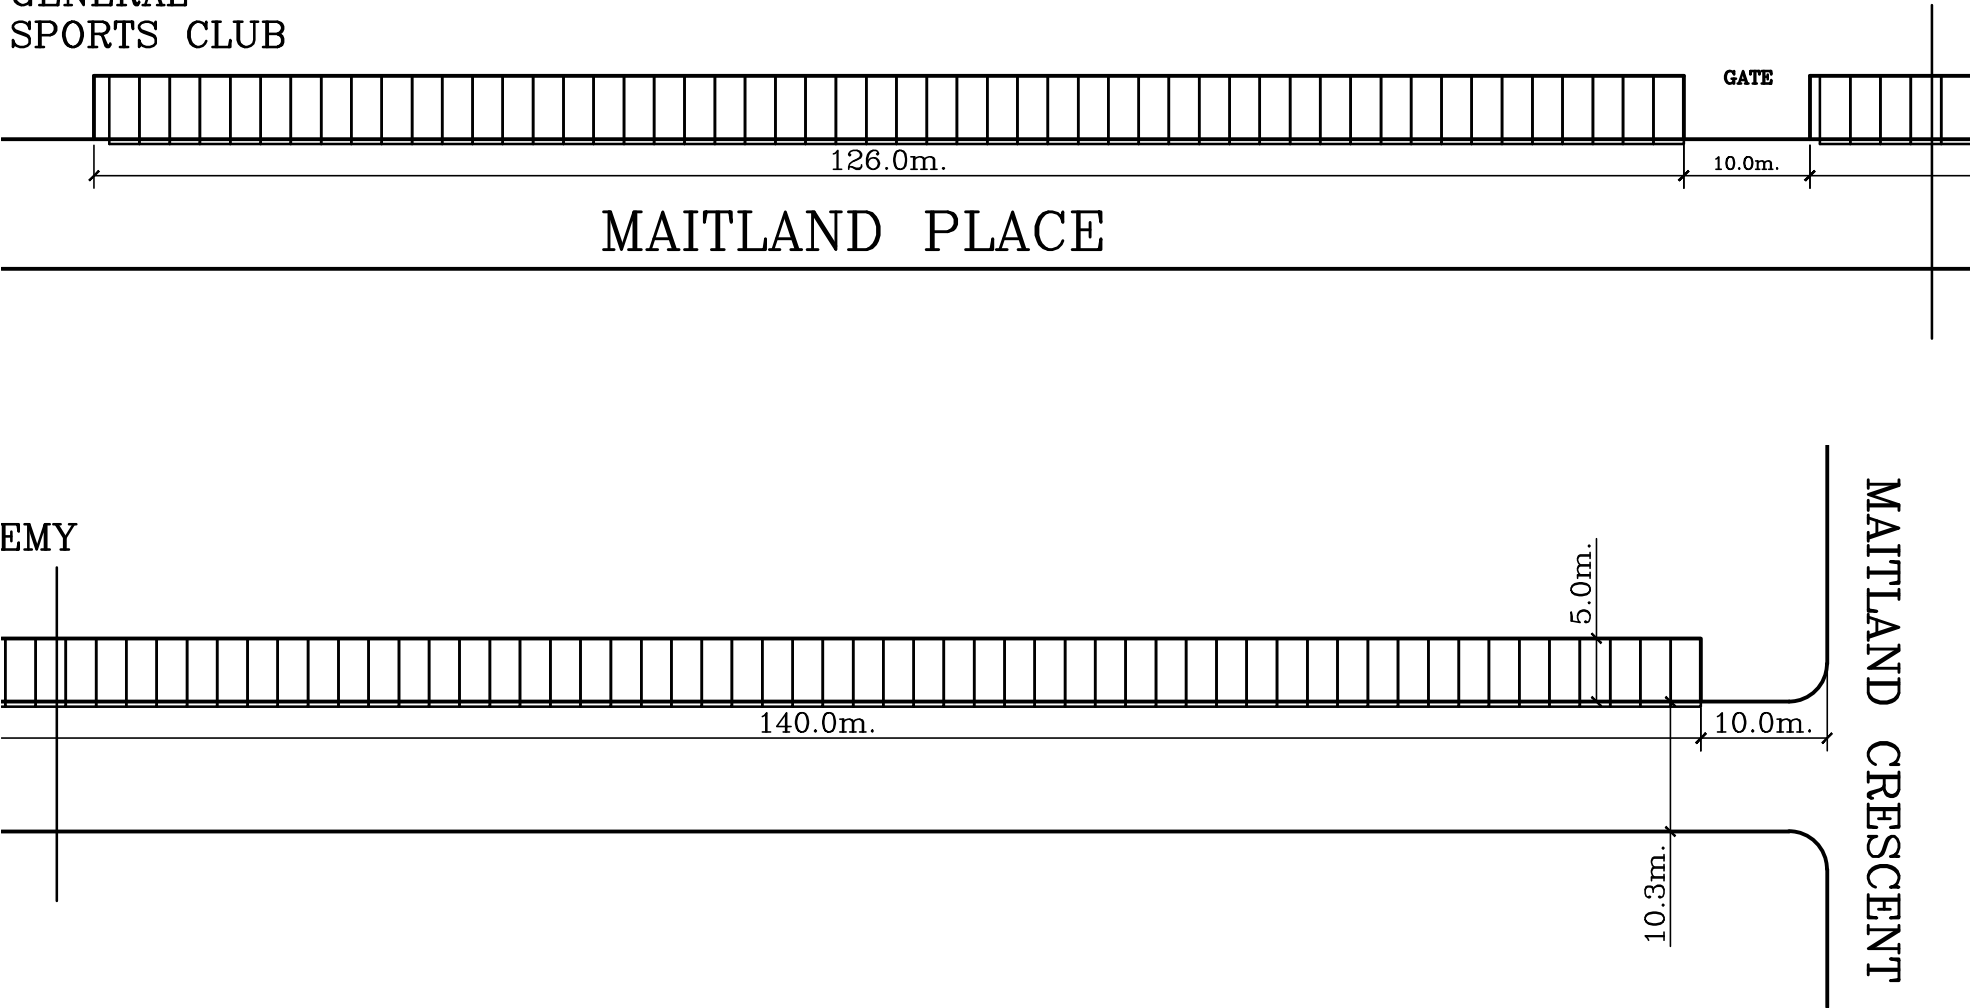


TITLE CMC PARKING	LOCATION MAITLAND PLACE - SECTION 2	DRAWN BY	
		CHECKED BY	
DRAWING NO. TDRS/PK/MaitlaPlac/156	NO. OF PARKING SLOTS 156	TE (GENERAL)	DD (STUDIES)

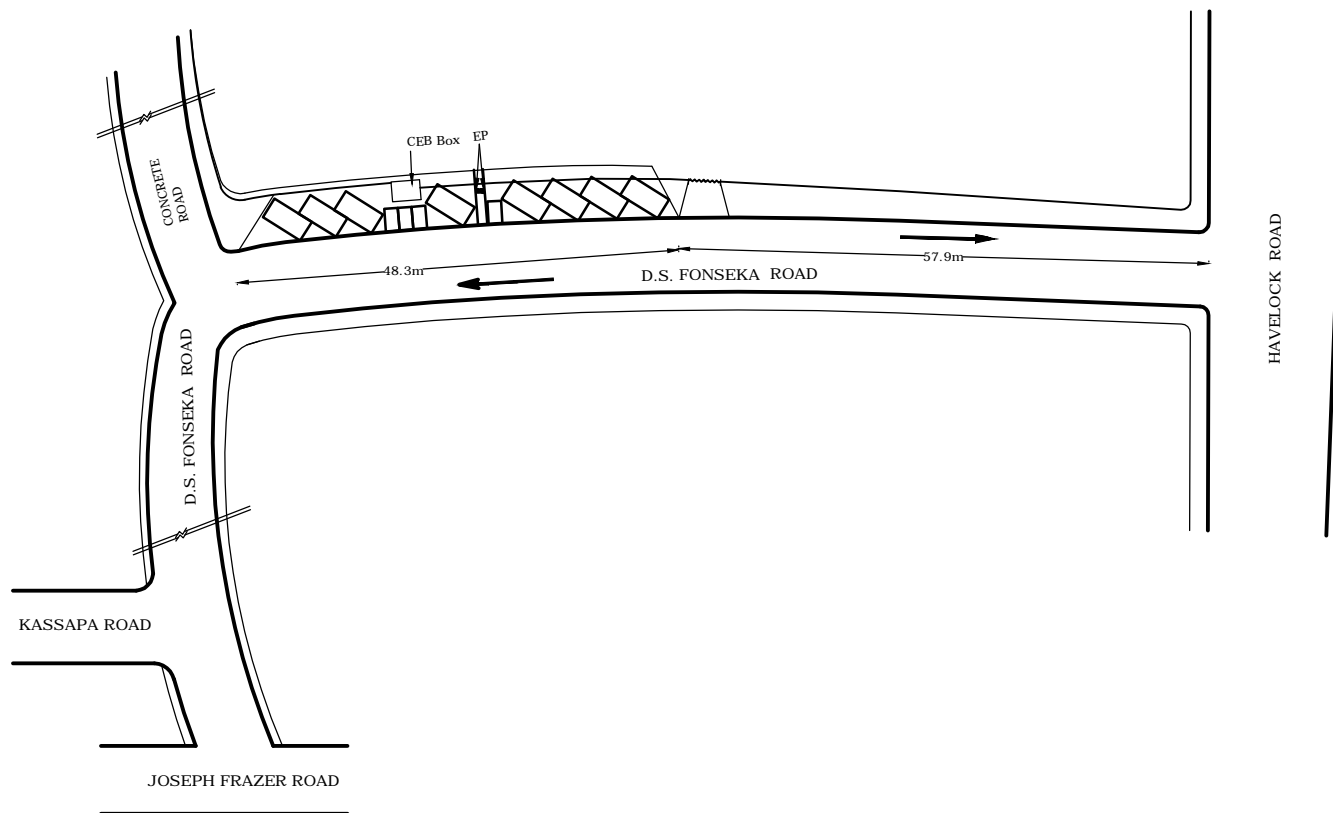


VEHICAL - 8
THREEWHEEL - 4

TITLE	LOCATION	DRAWN BY	H.C.ABEYRATNE
CMC PARKING	D.S. FONSEKA ROAD	CHECKED BY	
DRAWING NO.	NO. OF PARKING SLOTS	IE (DESIGN)	DD (TRAFFIC)
TDRS/PK/FONSEKA/12	12		

DUPLICATE

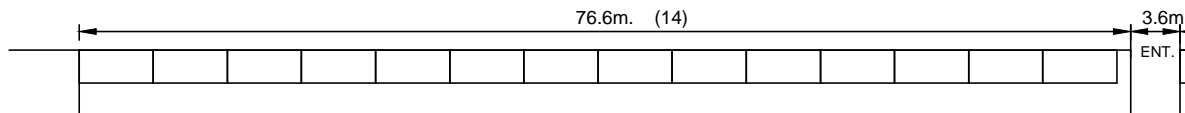


W.E. BASTIAN MAWATHA

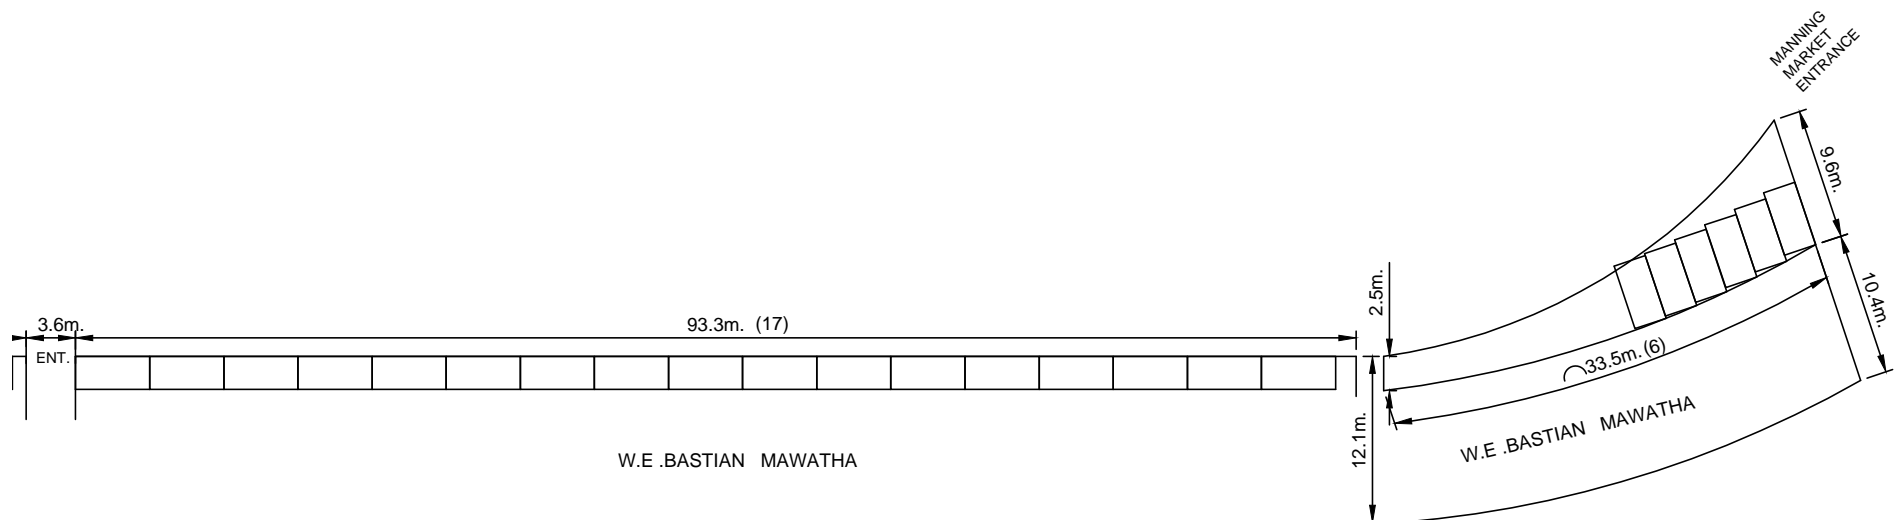


TITLE	LOCATION	DRAWN BY	PALI
CMC PARKING	W.E. BASTIAN MAWATHA	CHECKED BY	
DRAWING NO.	NO. OF PARKING SLOTS	TE (GENERAL)	DD (STUDIES)
CMC / PARK / BASTIAN MW.	37		

DUPLICATE

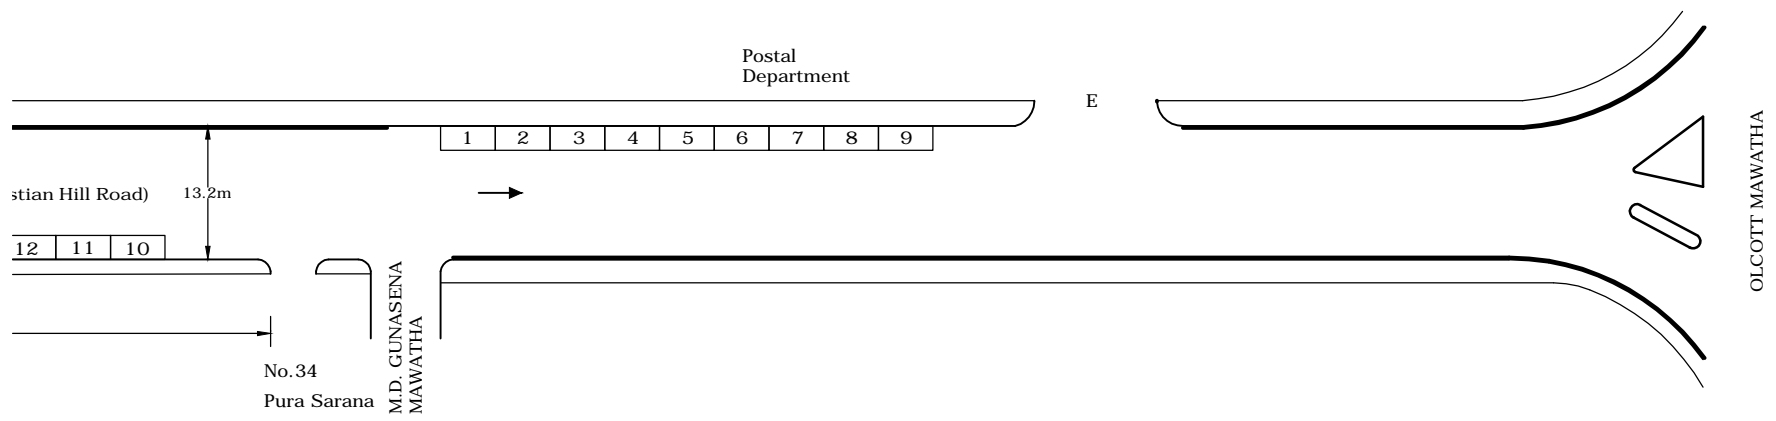


TITLE CMC PARKING	LOCATION SANCHI ARACHCHI WATHTHA ROAD (section -02)	DRAWN BY H.C.ABEYRATNE
DRAWING NO. TDRS/PK/SANCHI/42	NO. OF PARKING SLOTS 42	CHECKED BY IE (DESIGN) DD (TRAFFIC)

DUPLICATE

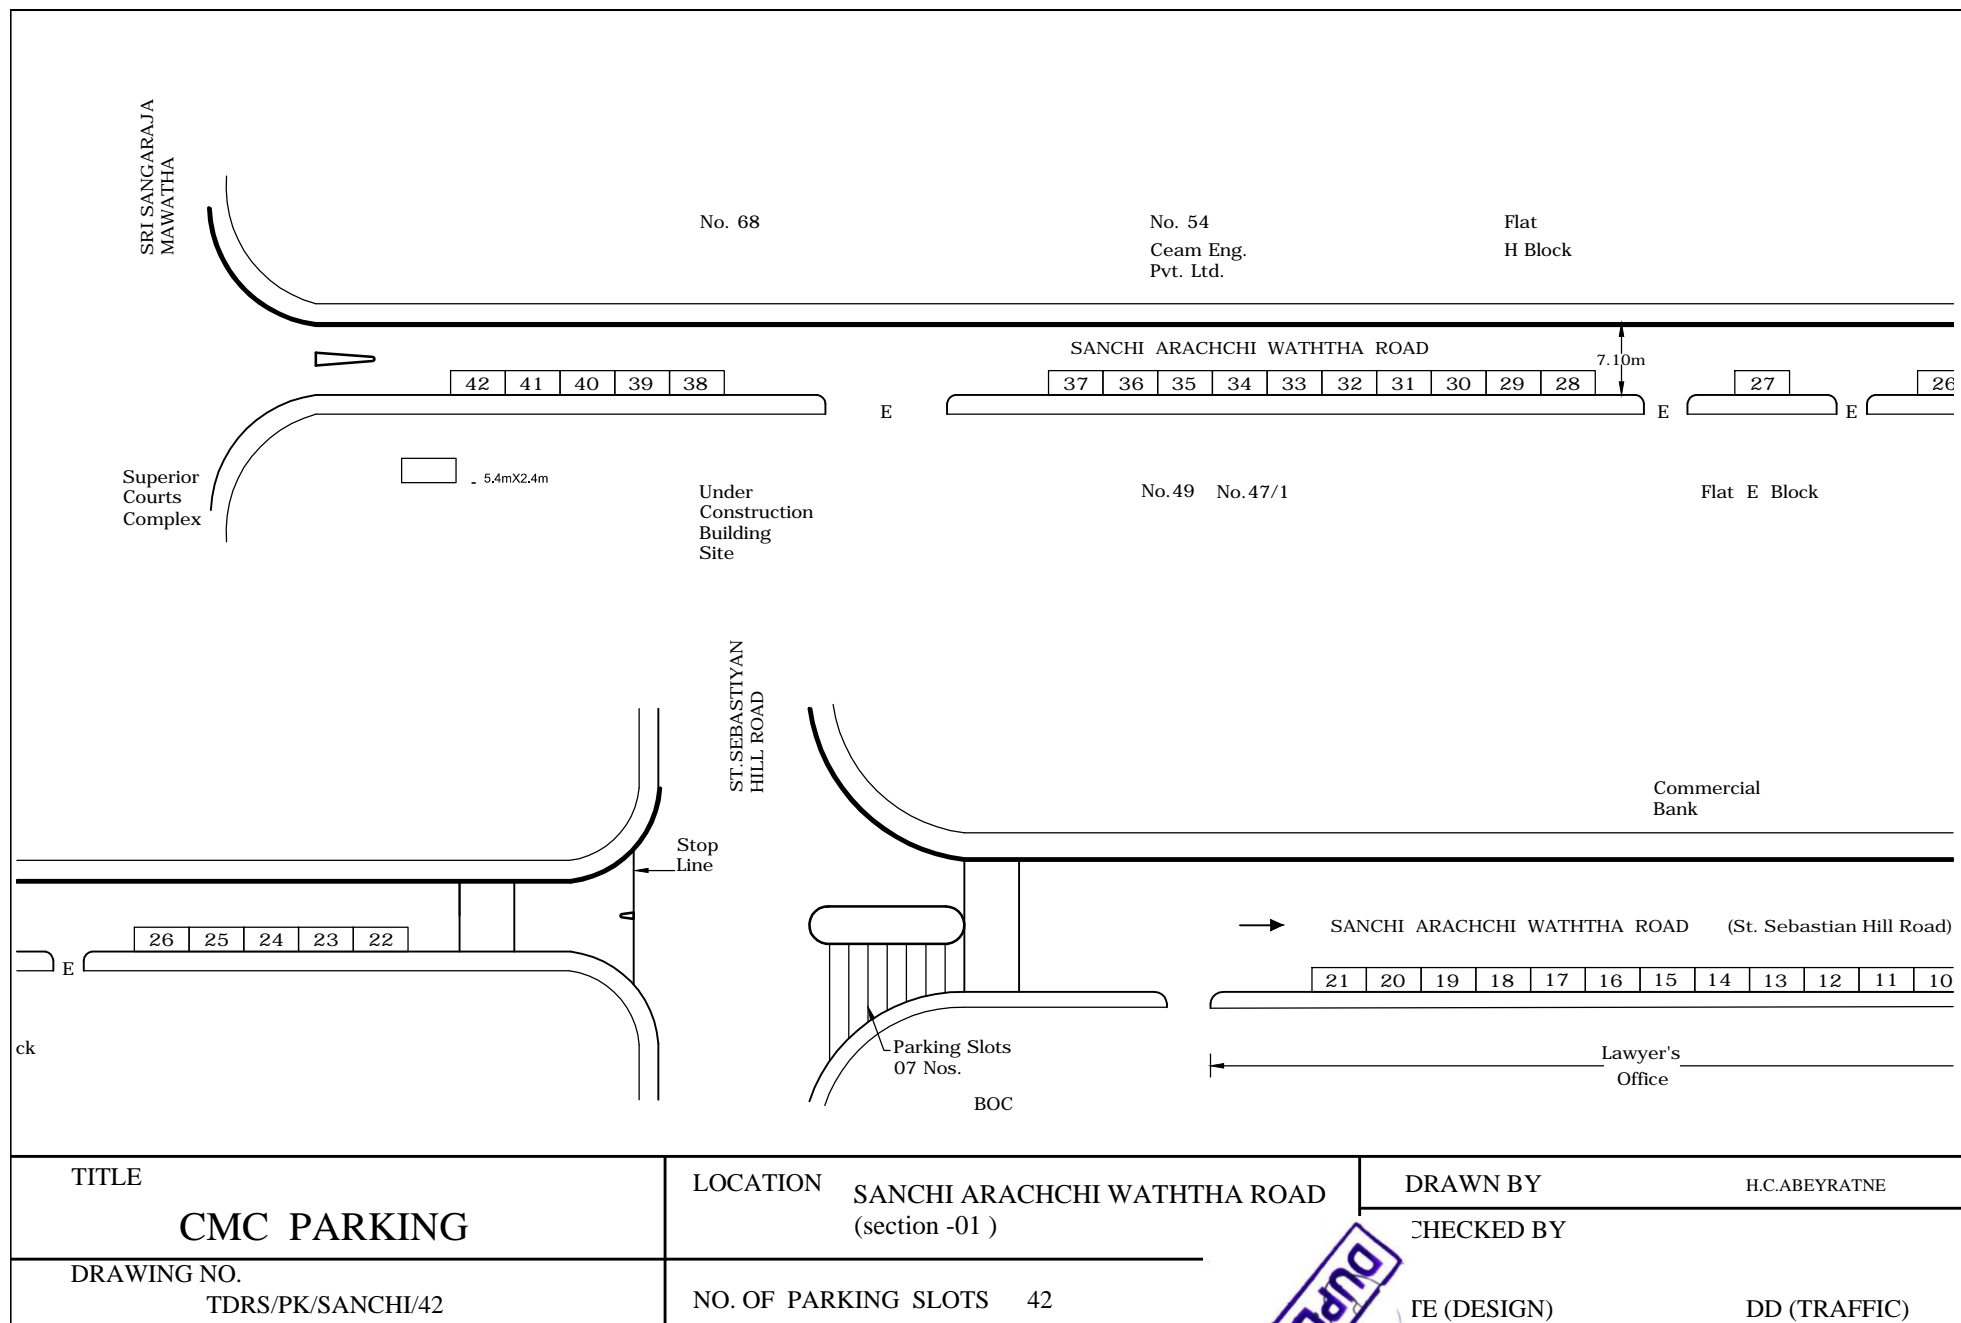


DUPLICATE

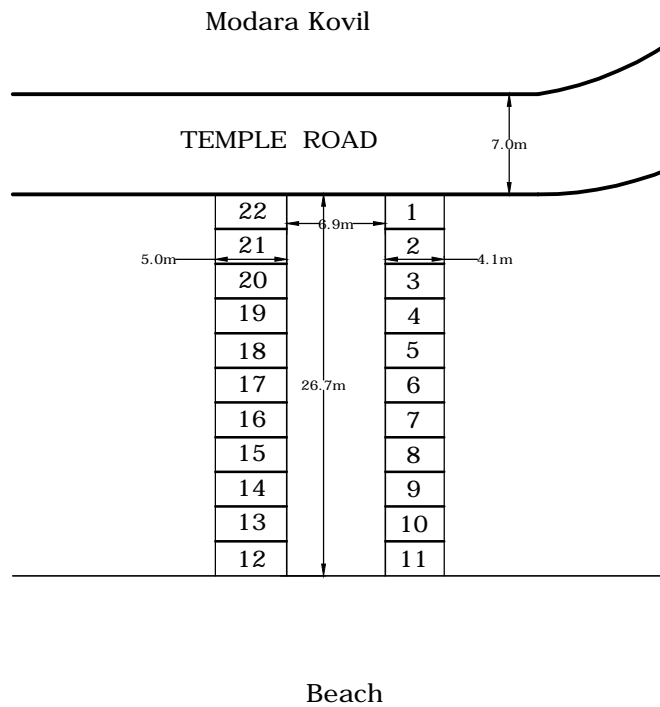


TITLE	LOCATION	DRAWN BY	H.C.Abeyratne
CMC PARKING	TEMPLE STREET (infront of modara kovil)	CHECKED BY	
DRAWING NO. TDRS/PK/TEM/22	NO. OF PARKING SLOTS 22	IE (DESIGN)	DD (TRAFFIC)

DUPLICATE

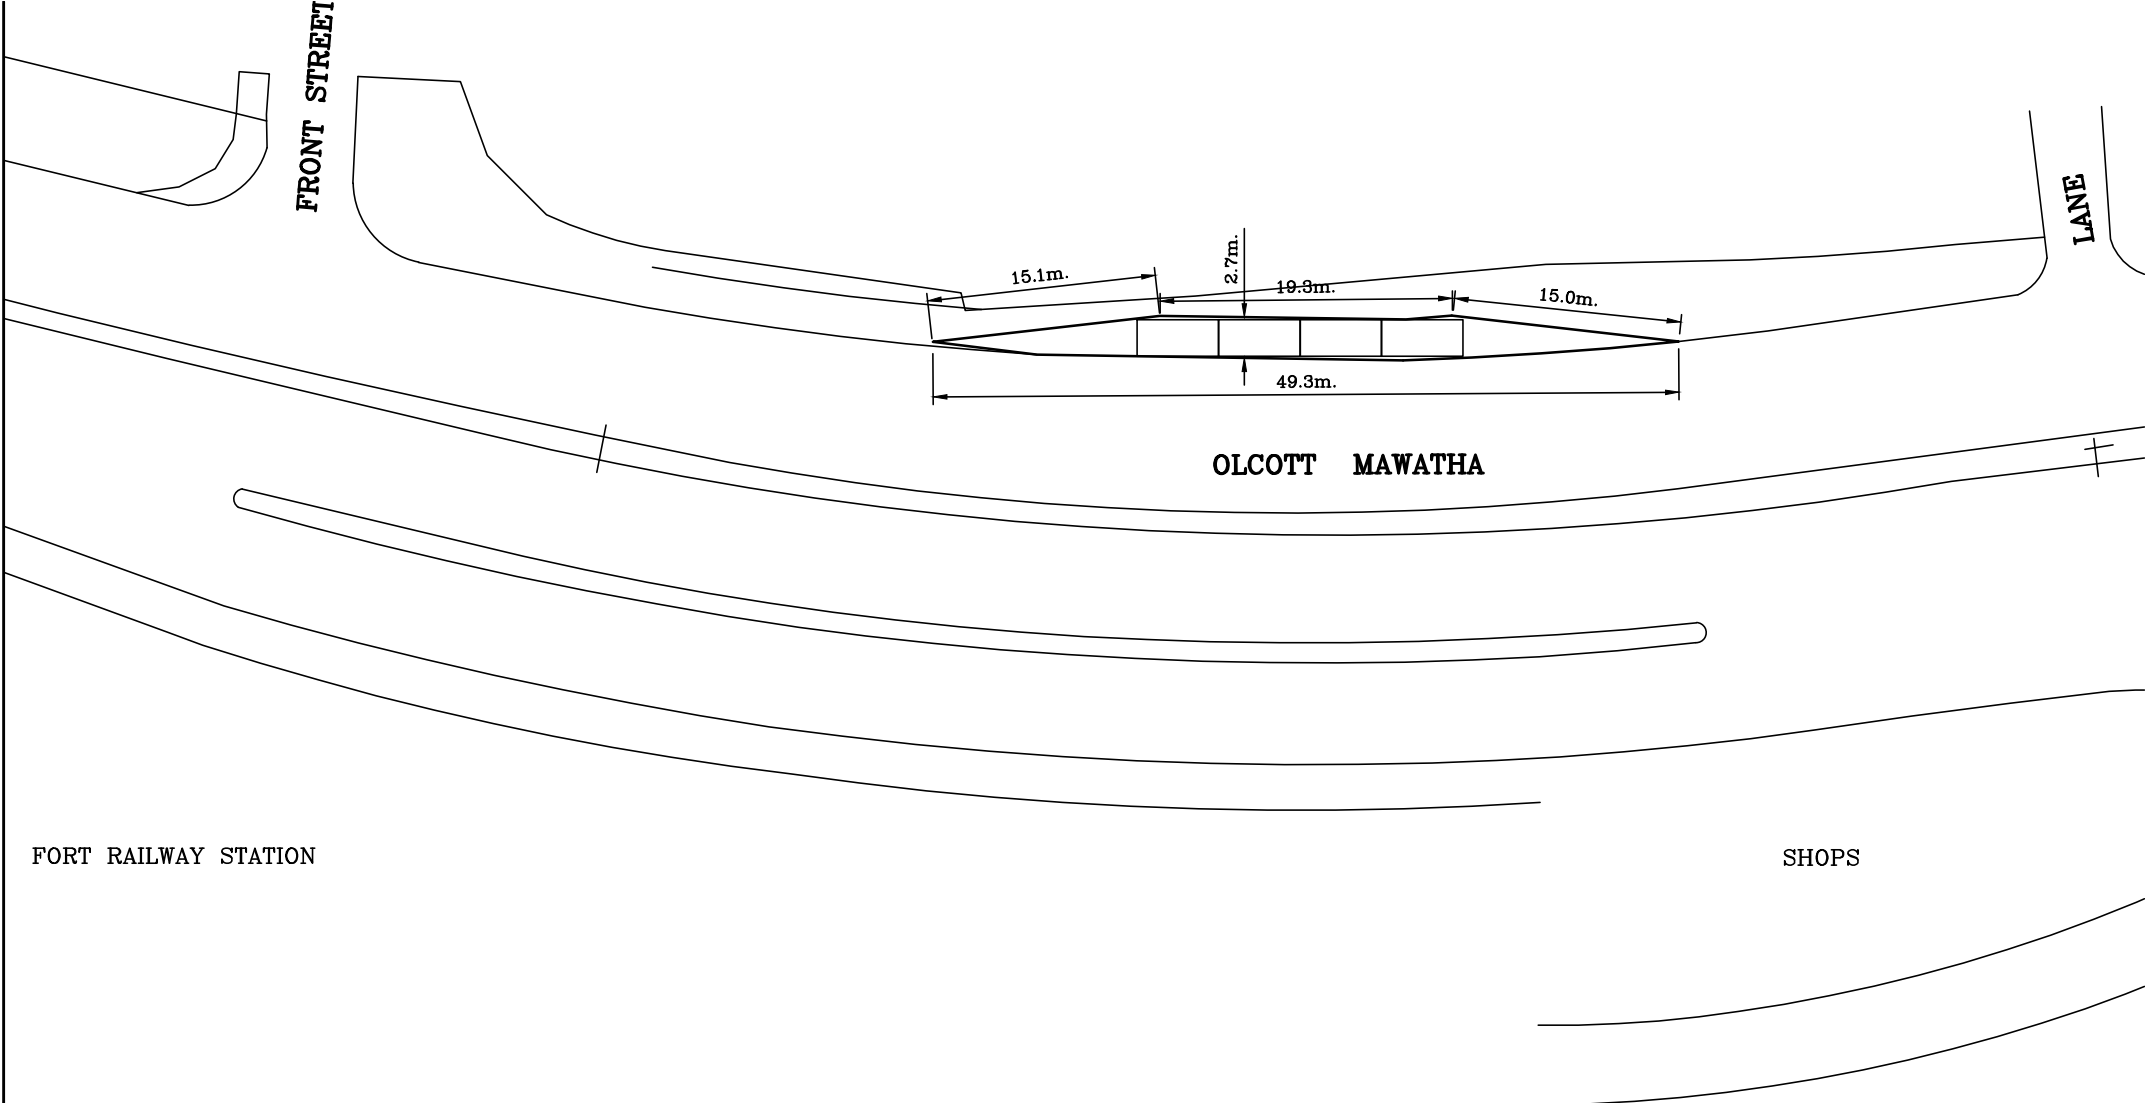

TITLE CMC PARKING	LOCATION OLCOTT MAWATHA - SECTION 01	DRAWN BY PALI	
		CHECKED BY	
DRAWING NO. TDRS / PK / Olcott / 15.	NO. OF PARKING SLOTS 15	TE (GENERAL)	DD (STUDIES)


DUPLICATE

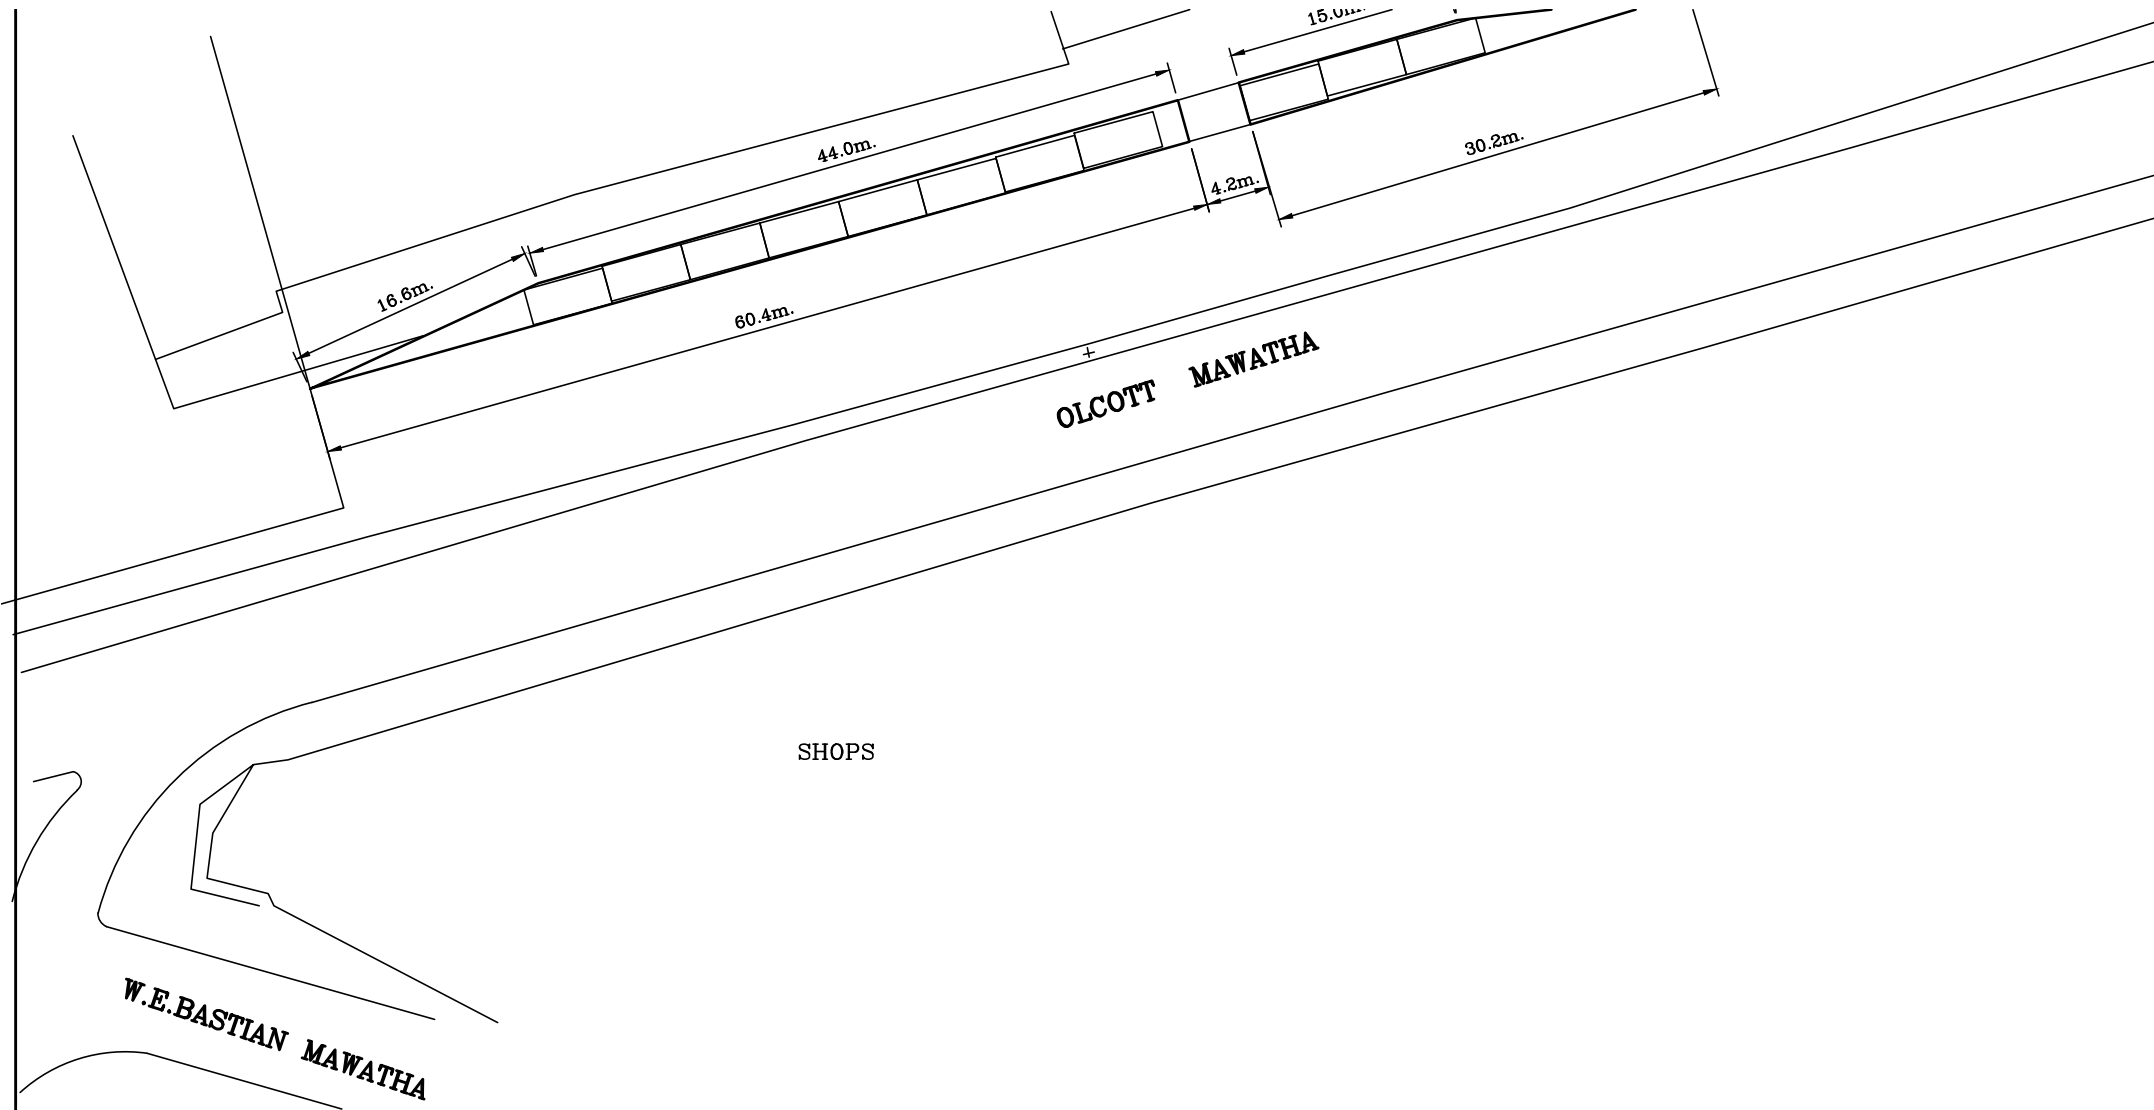

TITLE CMC PARKING	LOCATION OLCOTT MAWATHA - SECTION 02	DRAWN BY PALI	
		CHECKED BY	
DRAWING NO. TDRS / PK / Olcott /15	NO. OF PARKING SLOTS 15	TE (GENERAL)	DD (STUDIES)


DUPLICATE

DUPLICATE

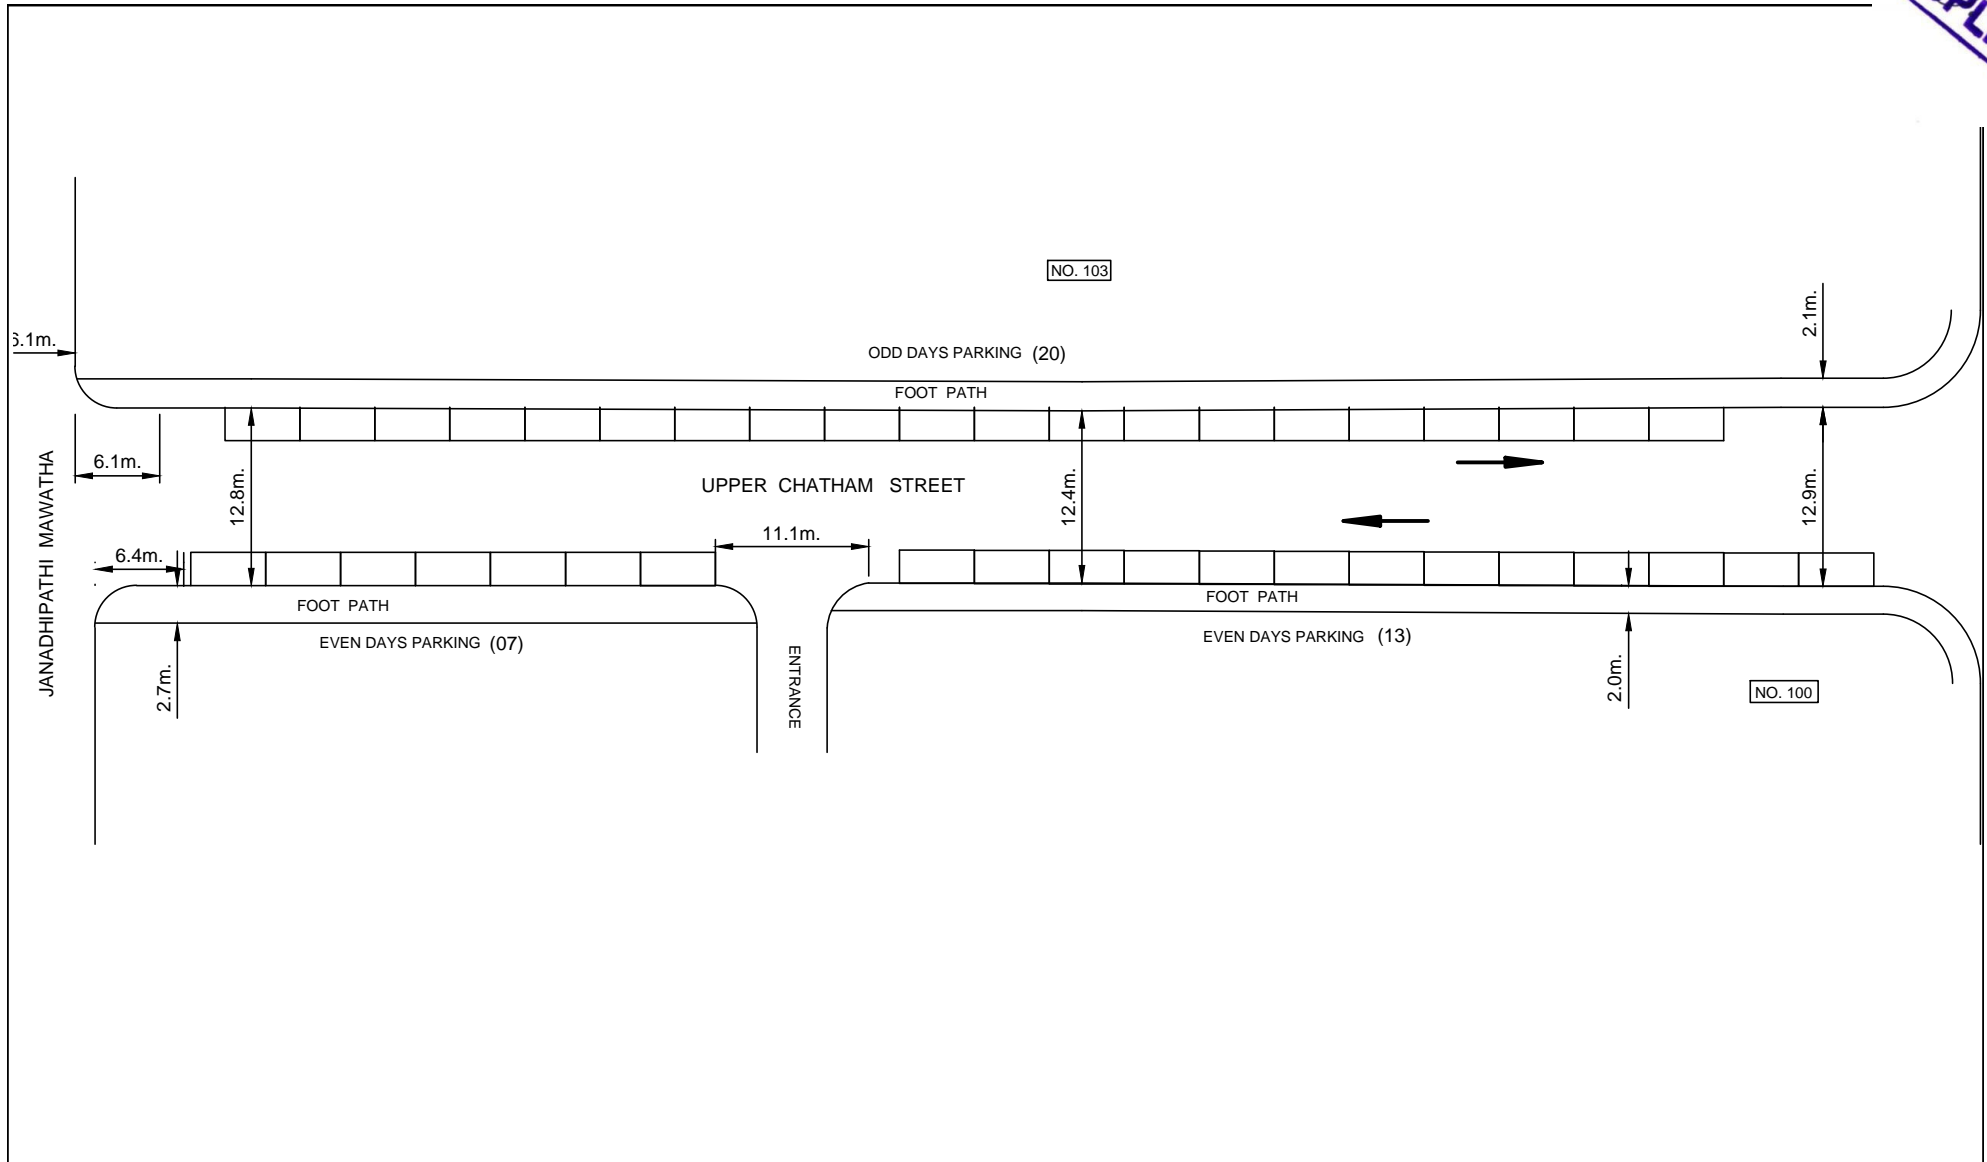


TITLE CMC PARKING	LOCATION UPPER CHATHAM STREET	DRAWN BY PALI
		CHECKED BY TE (GENERAL) DD (STUDIES)
DRAWING NO. TDRS/PK/Uchatm/20	NO. OF PARKING SLOTS 20	

DUPLICATE

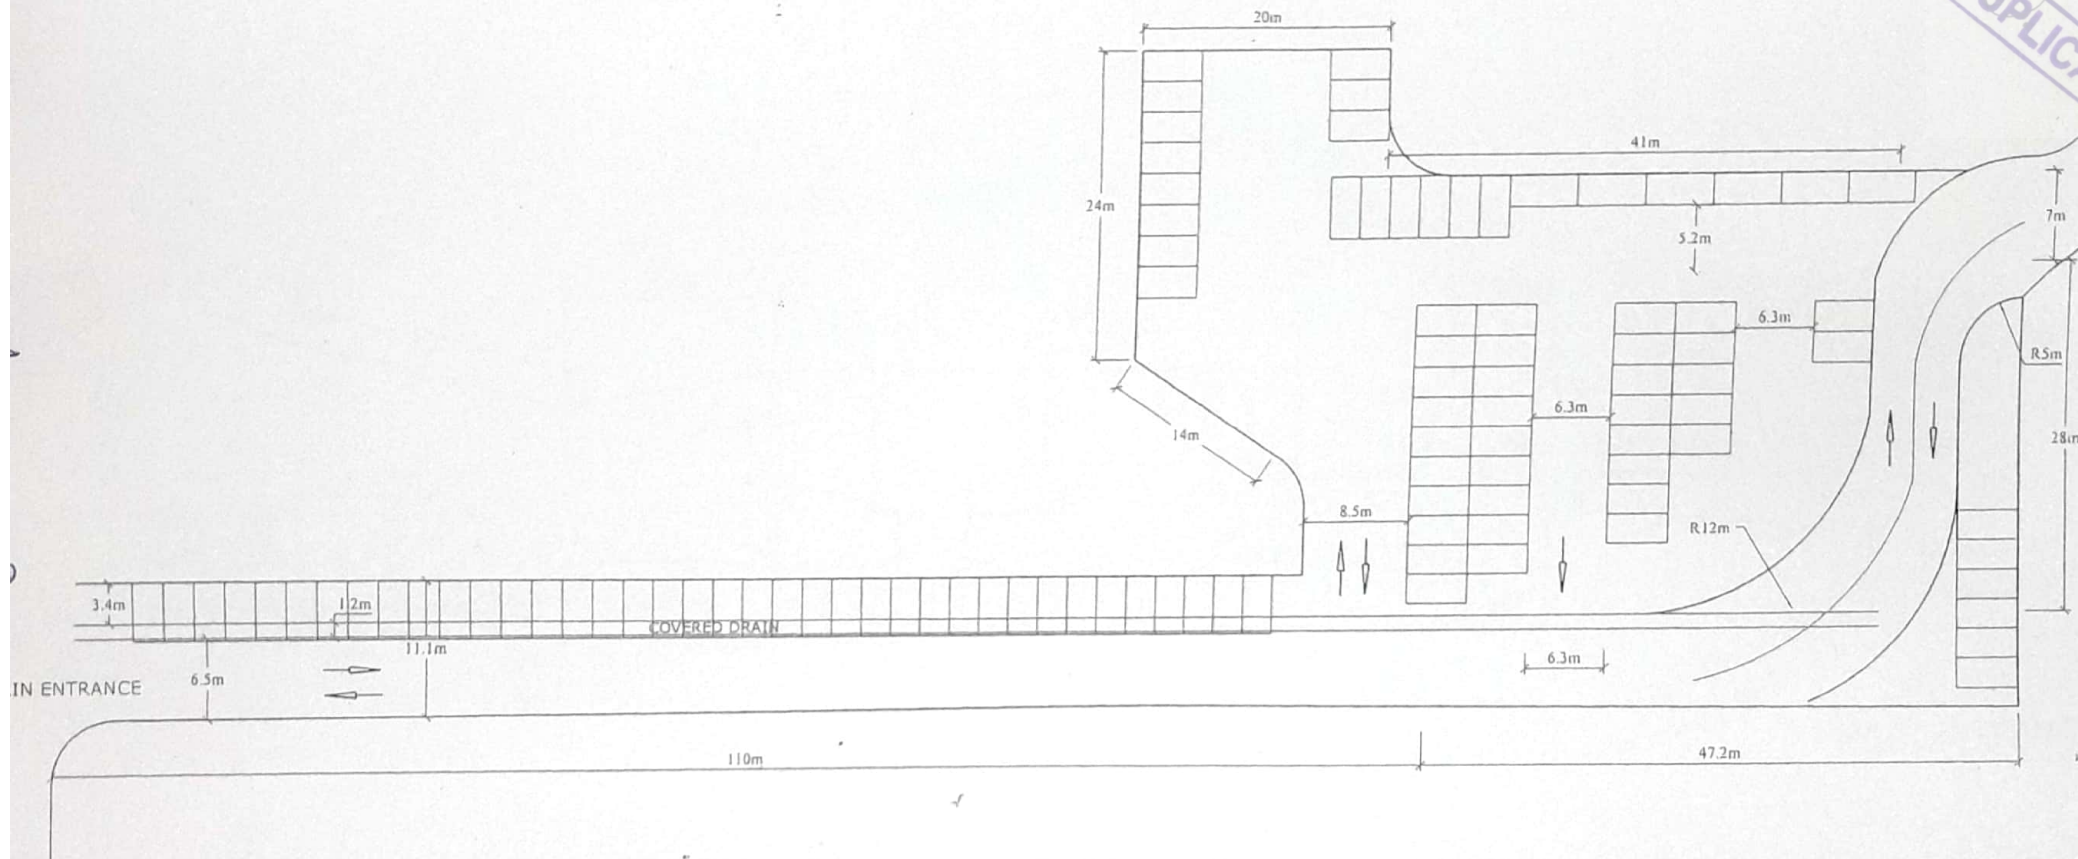

TITLE CMC PARKING	LOCATION CROW ISLAND BEACH PARK Section- 1	DRAWN BY- Anuran	
		CHECKED BY	(Signature)
WING NO.	NO. OF PARKING SLOTS 101	TE (GENERAL)	DD (STUDIES)


DUPLICATE

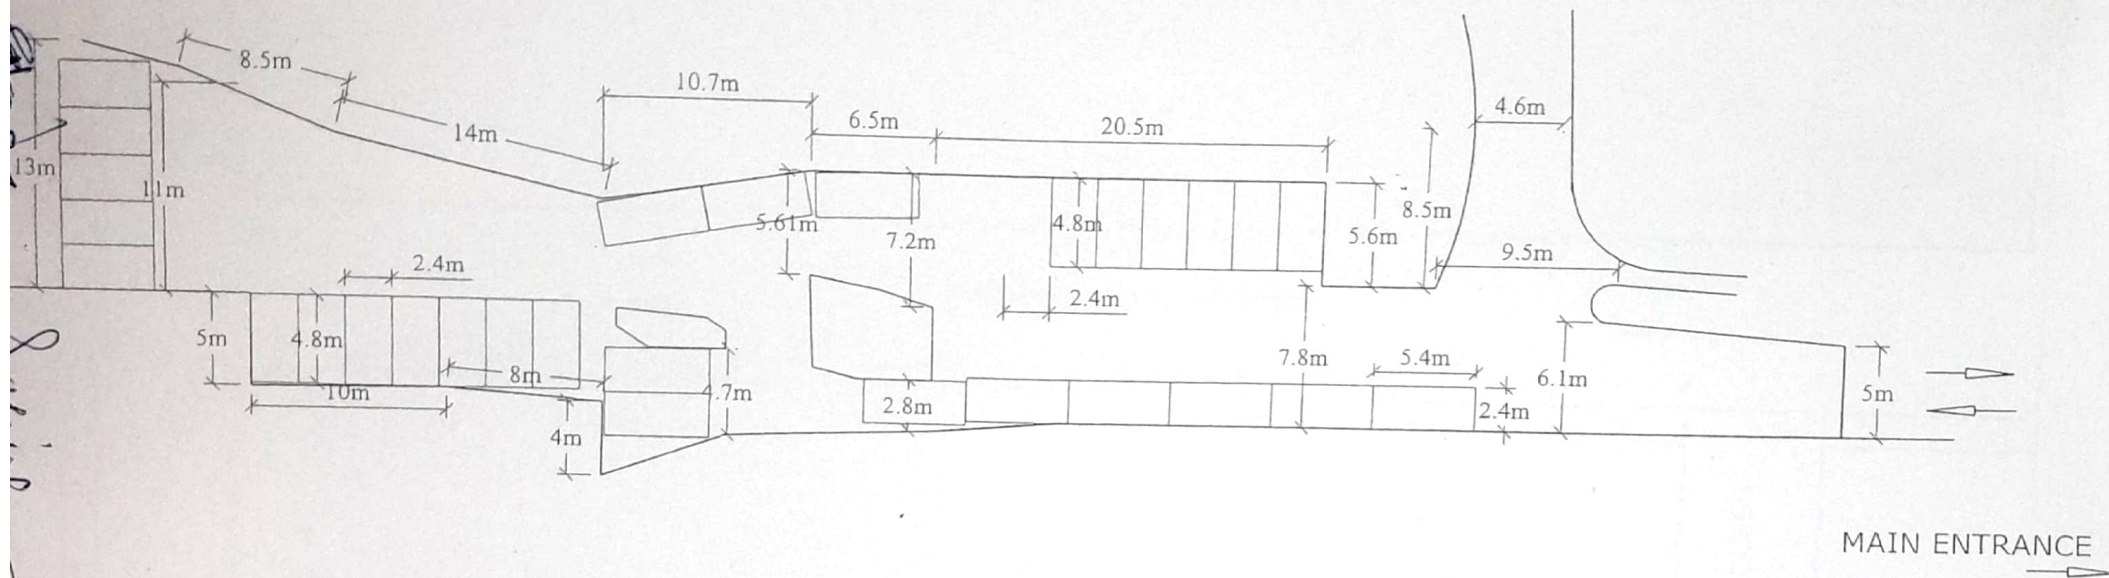

TITLE CMC PARKING	LOCATION CROW ISLAND BEACH PARK Section- 2	DRAWN BY- Anuran	
		CHECKED BY	
DRAWING NO.	NO. OF PARKING SLOTS 101 29	TE (GENERAL)	
		DD (STUDIES)	

51

DUPLICATE

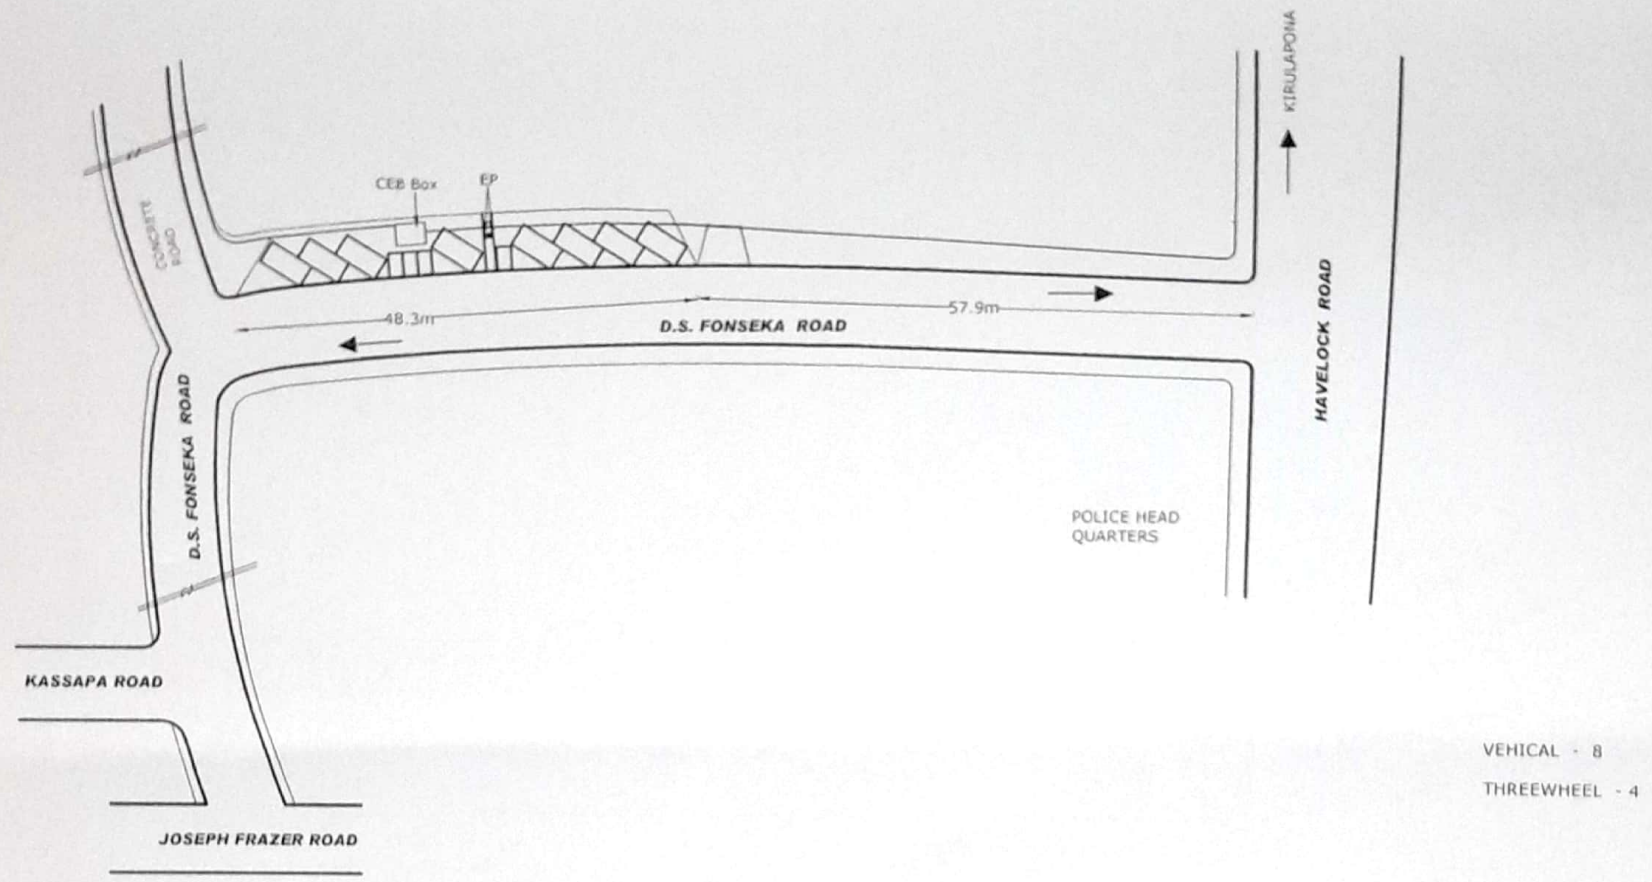

TITLE CMC PARKING	LOCATION D.S. FONSEKA ROAD	DRAWN BY H.C.ABEYRATNE
		CHECKED BY
DRAWING NO. TDRS/PK/FONSEKA/12	NO. OF PARKING SLOTS 12	TE (DESIGN) DD (TRAFFIC)

Handwritten signatures and initials in circles.

DUPLICATE

SRI KATHIRESHAN STREET

SRI KATHIRESHAN STREET

ANDIVAL STREET

BRASS FOUNDER STREET

APPROVED THREEWHEEL PARK

SEA STREET

ANDIVAL STREET

SRI KATHIRESHAN STREET

SRI KATHIRESHAN STREET



TITLE

CMC PARKING

LOCATION

ANDIVAL STREET

DRAWN BY

H.C. ABAYRATNE

DESIGN BY

ENG. (MRS) H.Y.E.A. SILVA
ENG. (DESIGN)

RECOMMENDED BY

ENG. (MRS) S.A.K. SUBASI
D.O. (TRAFFIC & ROAD DE)

DATE

06/02/2020

APPROVED BY

ENG. (MRS) G.A.C.R. GANEPOLA
DIRECTOR ENG. (TDRS)

DRAWING NO.

TDRS/PK/ANDIVAL STREET / 06

NO. OF PARKING SLOTS - 05


NO. OF THREE WHEEL PARKING SLOTS - 14

NO. OF BIKE PARKING SLOTS - 25

MUNICIPAL ENGINEER'S DEPARTMENT
COLOMBO MUNICIPAL COUNCIL
TOWN HALL, COLOMBO 07

Accountant (General Accounts)
Neha Sugandhi Rohana Kumara

DUPLICATE

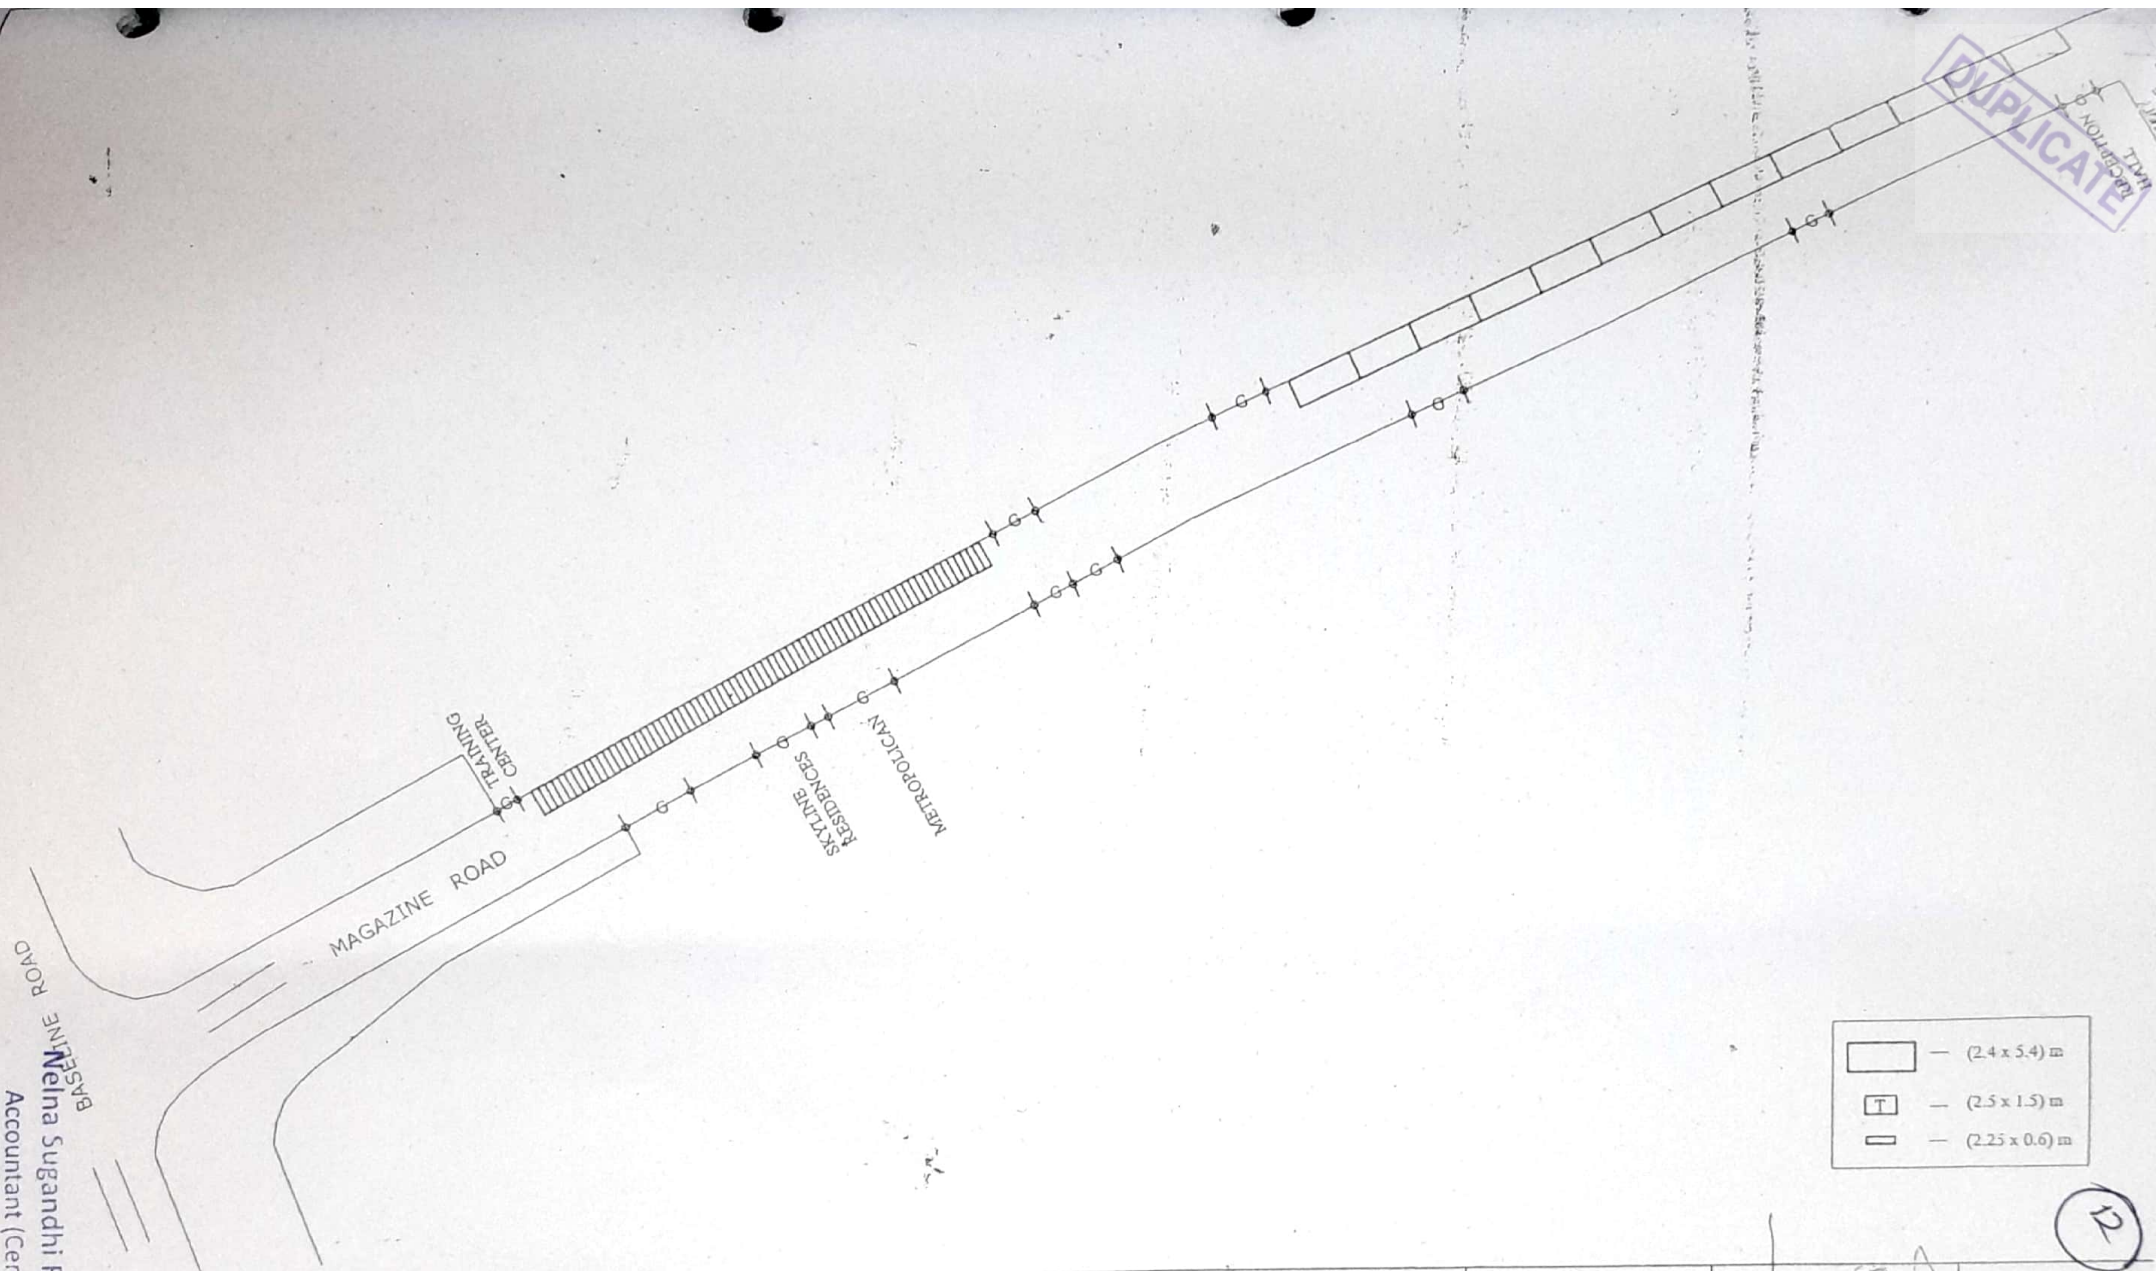





	— (2.4 x 5.4) m
	— (2.5 x 1.5) m
	— (2.25 x 0.6) m


Accountant (Central Accounts)
Meena Sugandhi Rohana Kumara



MUNICIPAL ENGINEER'S DEPARTMENT
COLOMBO MUNICIPAL COUNCIL
TOWN HALL, COLOMBO 07

TITLE CMC PARKING	LOCATION MAGAZINE ROAD	DRAWN BY M.S.SENADHEERA	DESIGN BY  ENG.(MRS) H.Y.E.A. SILVA ENG. (DESIGN)	RECOMMENDED BY  ENG.(MRS) S.A.K. SUBASINGHE D.D.(TRAFFIC & ROAD DESIGN)
		APPROVED BY  ENG.(MRS) G.A.C.R. GANEPOLA DIRECTOR ENG. (TDRS)		
DRAWING NO. TDRS / PK / MAGAZINE ROAD / 13	NO. OF PARKING SLOTS - 13 NO. OF BIKE SLOTS - 70			

DUPLICATE

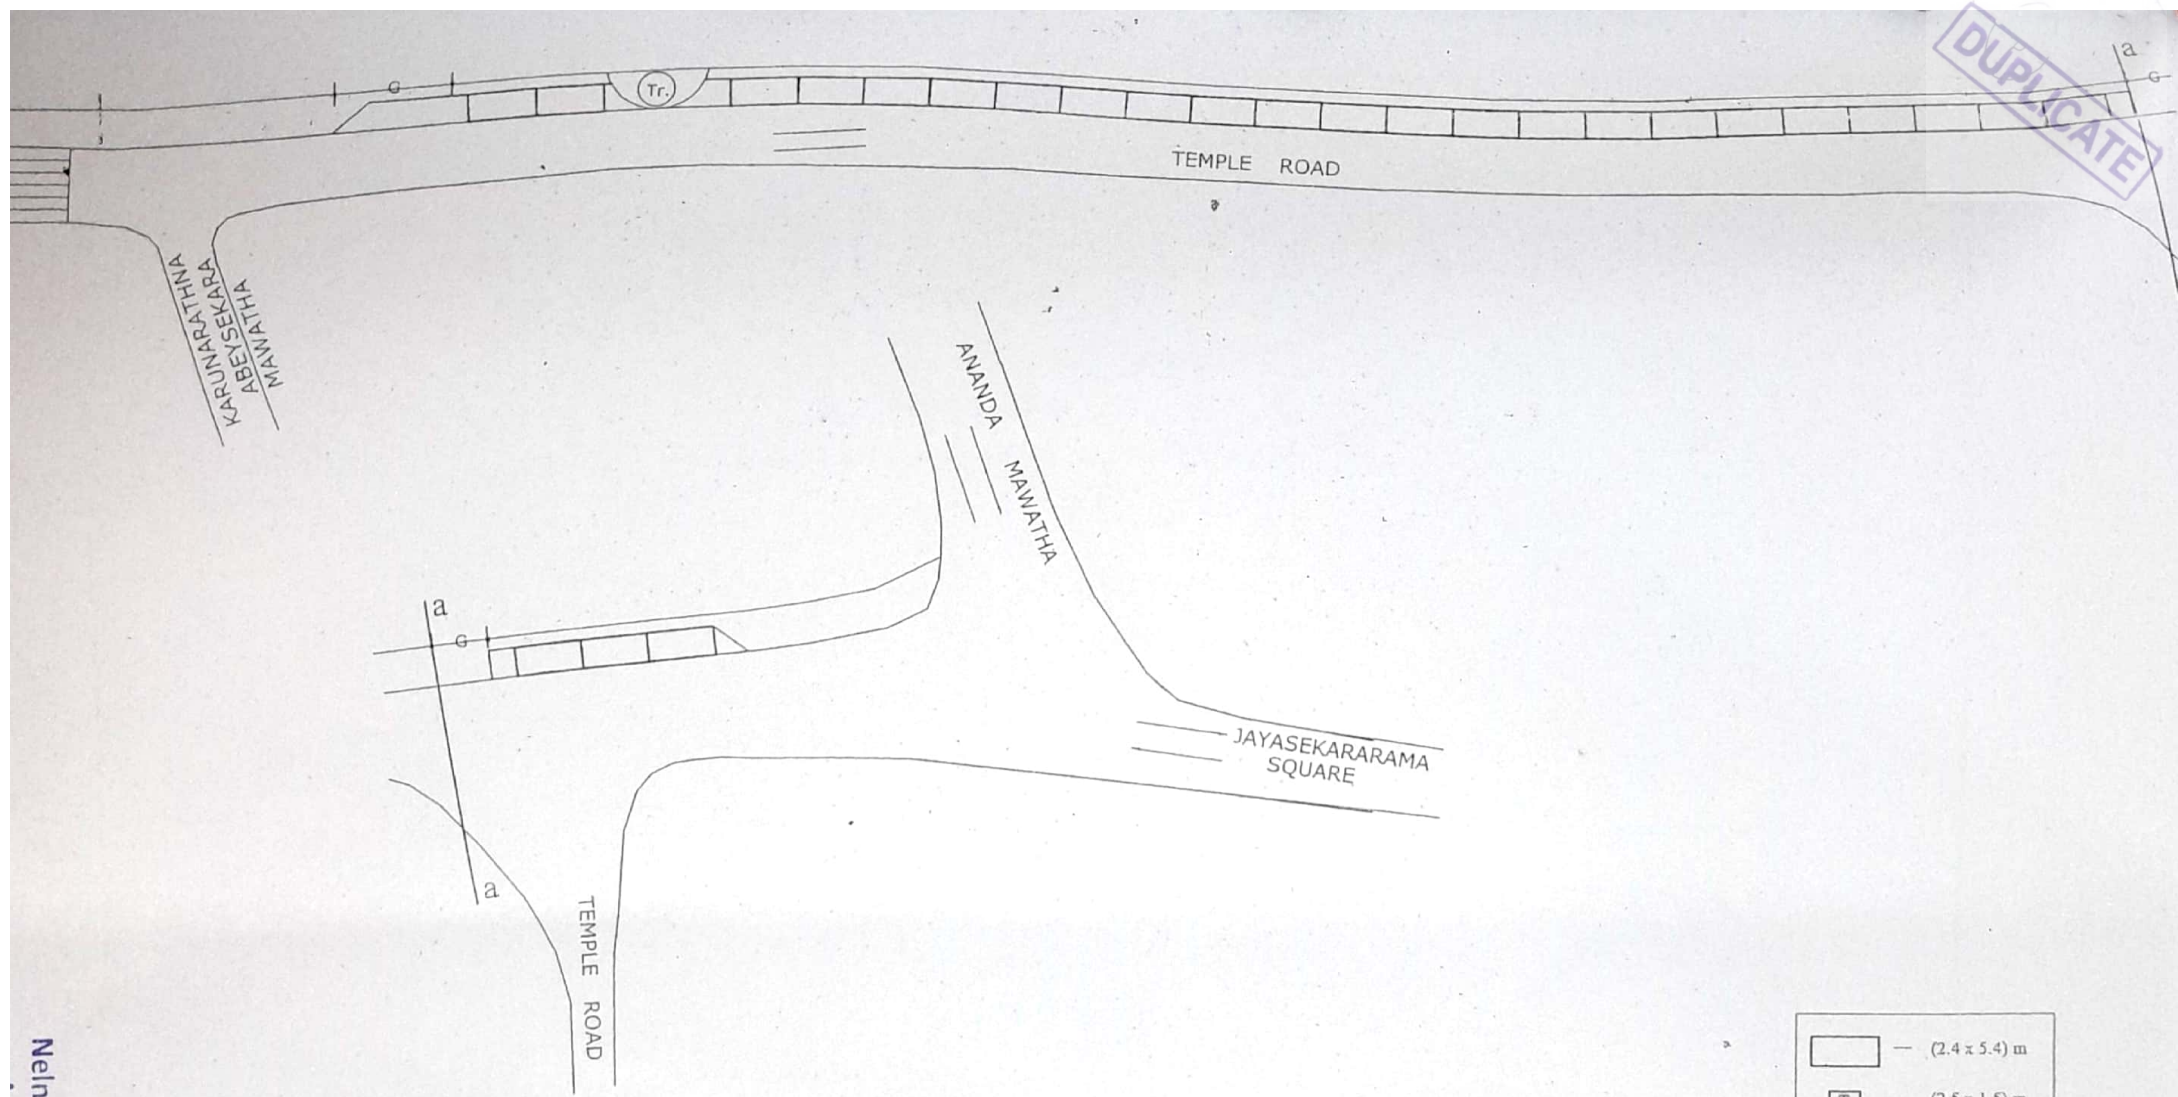


	— (2.4 x 5.4) m
	— (2.5 x 1.5) m
	— (2.25 x 0.6) m

Nelina Sugandhi Rohana Kumari

	TITLE CMC PARKING	LOCATION TEMPLE ROAD	DRAWN BY M.S.SENADHEERA	DESIGN BY ENG.(MRS) H.Y.E.A. SEVA ENG.(DESIGN)	RECOMMENDED BY ENG.(MRS) S.A.K. SUBASHINGHE D.D.(TRAFFIC & ROAD DESIGN)
	DRAWING NO. TDRS / PK / TEMPLE ROAD / 26 / 01	NO. OF PARKING SLOTS - 26	APPROVED BY ENG.(MRS) G.A.C.R. GANEROLA DIRECTOR ENG. (TRF)		

2.4m x 0.6m

☐ $2.5\text{m} \times 2.1\text{m}$
☐ $2.4\text{m} \times 0.6\text{m}$

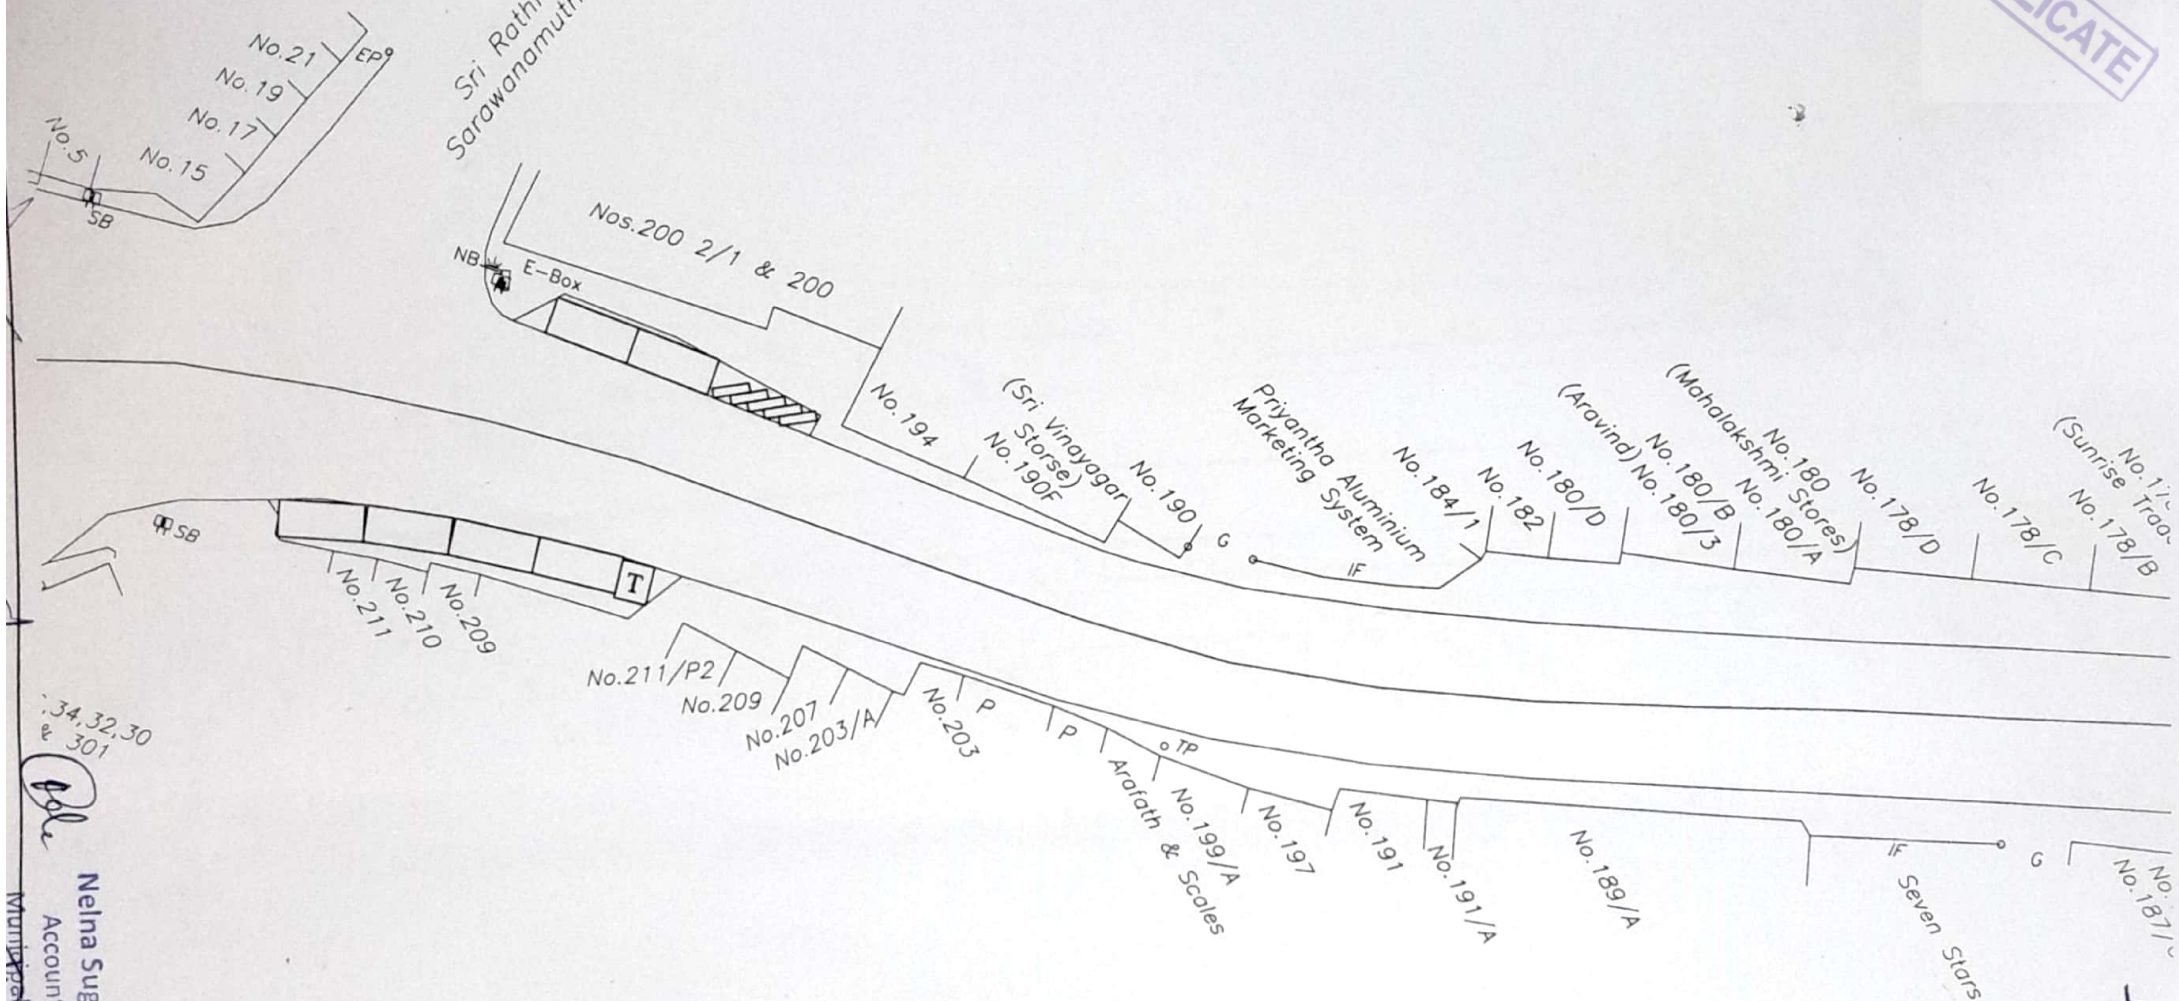




Nelina Sugandhi Rohana Kumari
Accountant (Central Accounts)
Municipal Treasury Department.

Nelina Sugandhi Rohana Kurnia




MUNICIPAL ENGINEER'S DEPARTMENT
COLOMBO MUNICIPAL COUNCIL
TOWN HALL, COLOMBO 07

TITLE CMC PARKING	LOCATION MOHAMED ZAIN MW	DRAWN BY E.R.A. SIAMIKHA DATE 2021.06.15	DESIGN BY  E.R.A. (DESIGN)	RECOMMENDED BY  D.D. (TRAFFIC & ROAD DESIGN)
DRAWING NO. TDRS/PK/MOHAMED ZAIN MW /31	NO OF PARKING SLOTS - 31 NO OF THREEWHEEL PARKING SLOTS - 03 NO OF BIKE PARKING SLOTS - 07	APPROVED BY  DIRECTOR ENVT (TDRS)		

DIRECTOR ENCL (DIR)



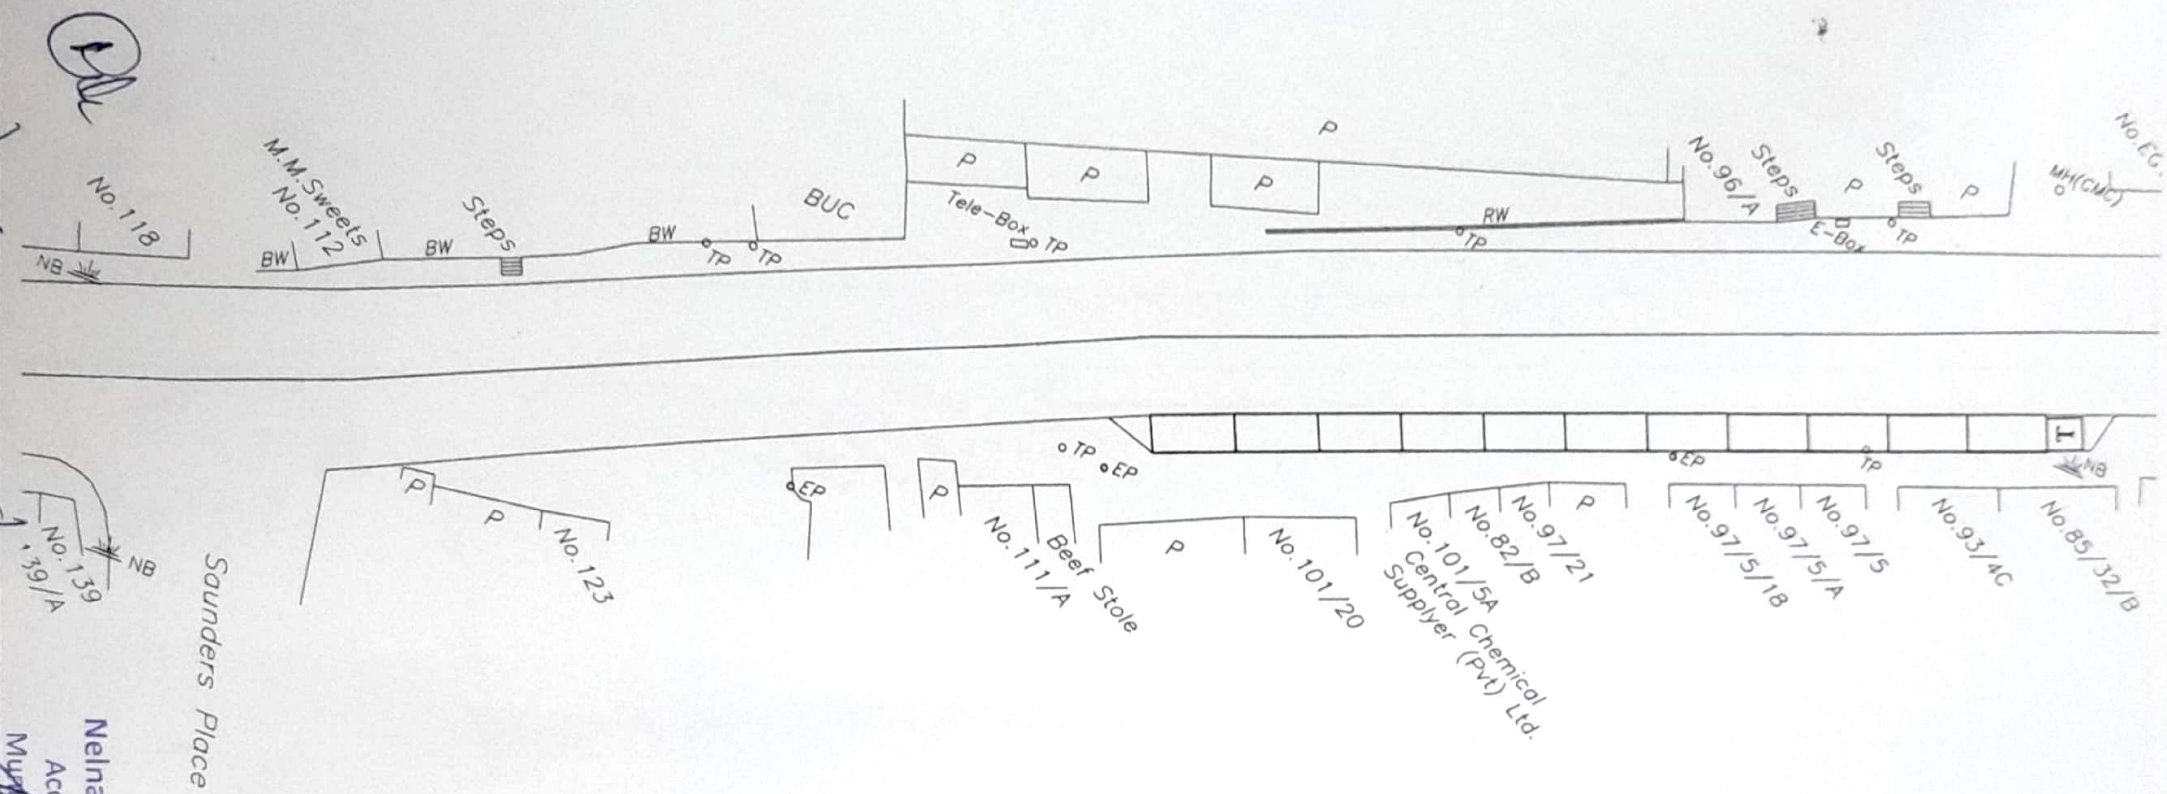

5.5m x 2.4m
2.5m x 2.1m
2.4m x 0.6m

DUPLICATE




Nelina Sugandhi Rohana Kumari
Accountant (Central Accounts)
Municipal Engineer's Department

COLOMBO MUNICIPAL COUNCIL
TOWN HALL, COLOMBO 07

 TITLE CMC PARKING	LOCATION MOHAMED ZAIN MW	DRAWN BY E.R.A. NIAMIKA DATE 2021 08 13	DESIGN BY 	RECOMMENDED BY 
DRAWING NO. TDRS/PK/ MOHAMED ZAIN MW / 31	NO OF PARKING SLOTS - 31 NO OF THREEWHEEL PARKING SLOTS - 03 NO OF BIKE PARKING SLOTS - 07	APPROVED BY  DIRECTOR (M.C. TOWN)		


5.5m x 2.4m
 3.5m x 2.1m
 2.4m x 0.6m
DUPLICATE

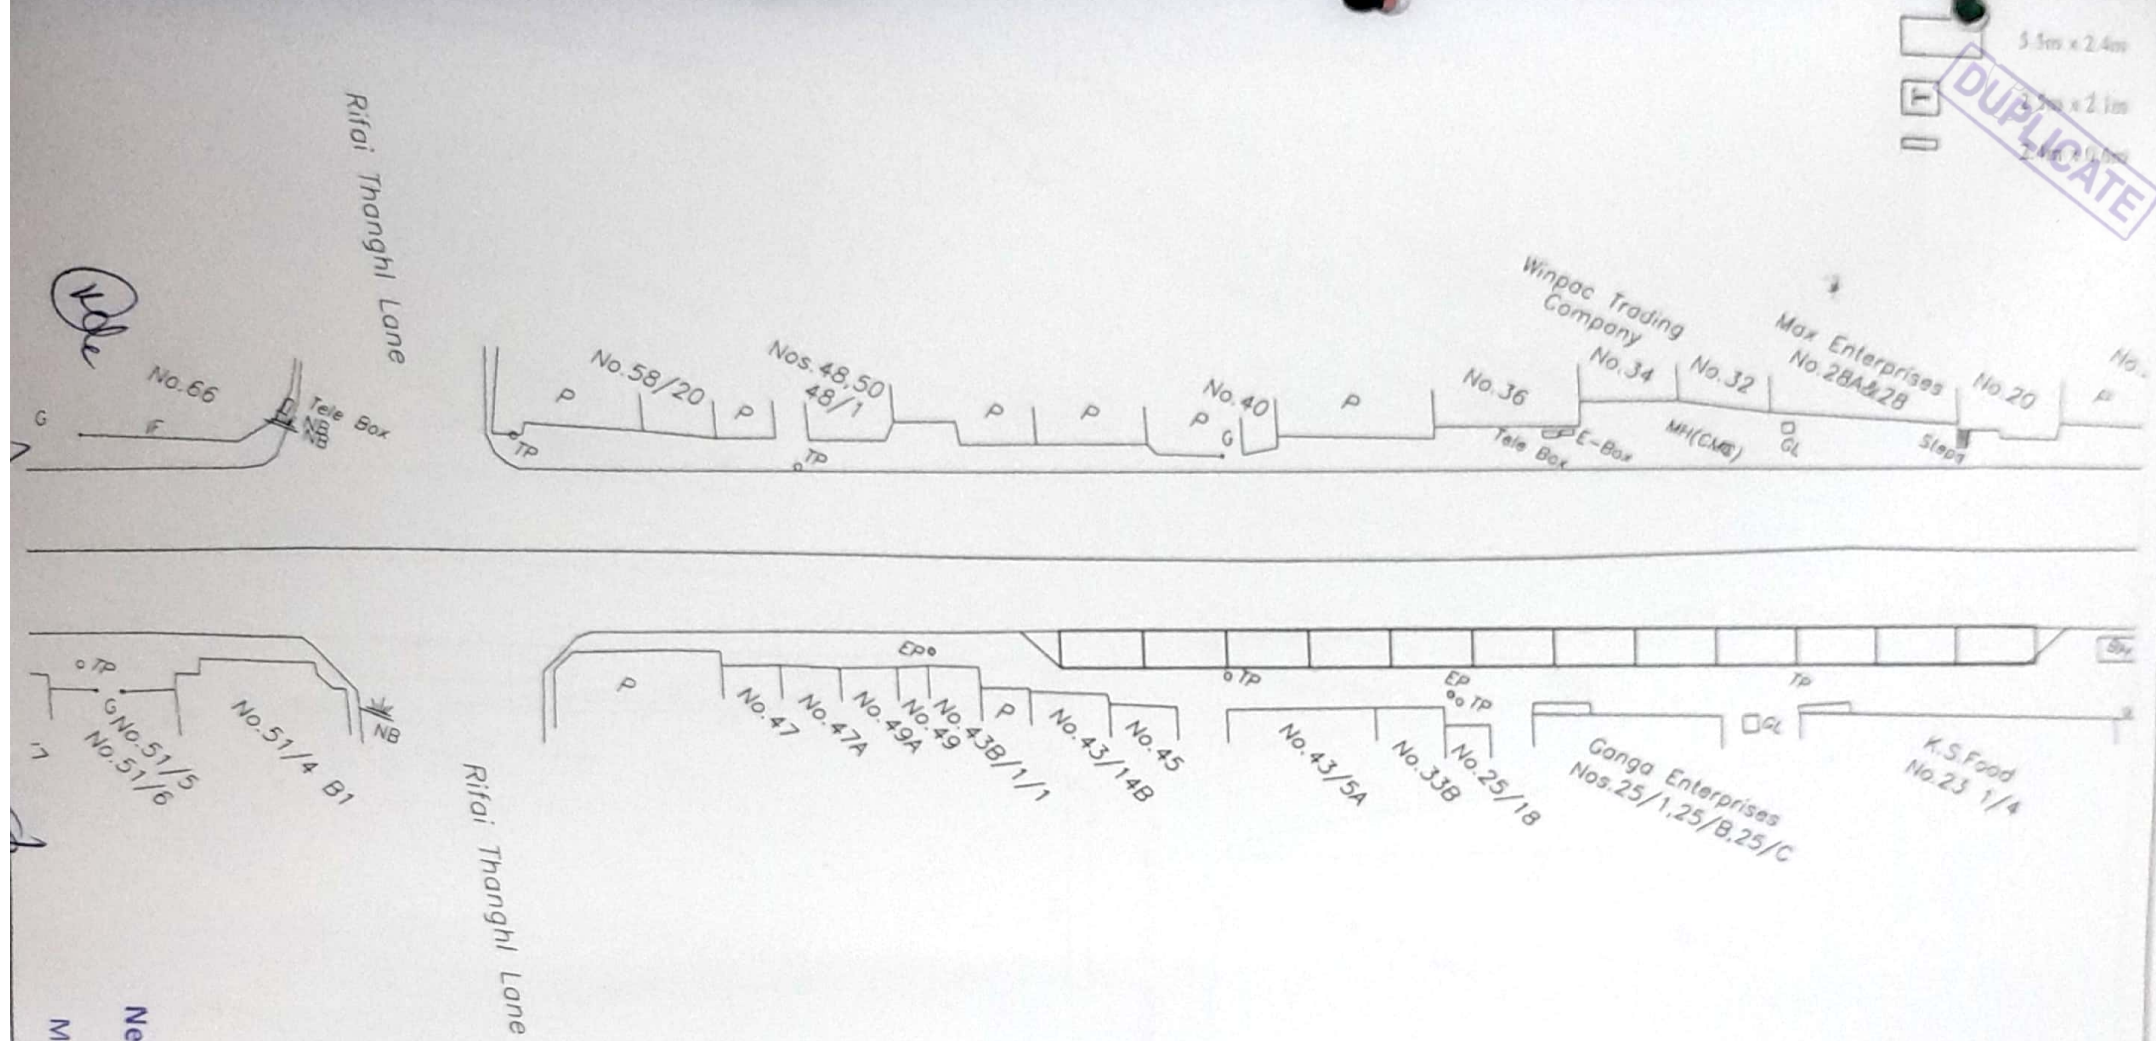

Nelma Sugandhi Rohana K...
 Accountant (Central Accounts)
 Municipal Engineer's Department,
 Colombo Municipal Council
 Town Hall, Colombo 07

	TITLE CMC PARKING	LOCATION MOHAMED ZAIN MW	DRAWN BY F.R.A. SEANANA DATE 2021-06-13	DESIGN BY 	RECOMMENDED BY
MUNICIPAL ENGINEER'S DEPARTMENT COLOMBO MUNICIPAL COUNCIL TOWN HALL, COLOMBO 07	DRAWING NO. TDRS/PK/ MOHAMED ZAIN MW / 31	NO OF PARKING SLOTS - 31 NO OF THREEWHEEL PARKING SLOTS - 03 NO OF BIKE PARKING SLOTS - 07	APPROVED BY 		

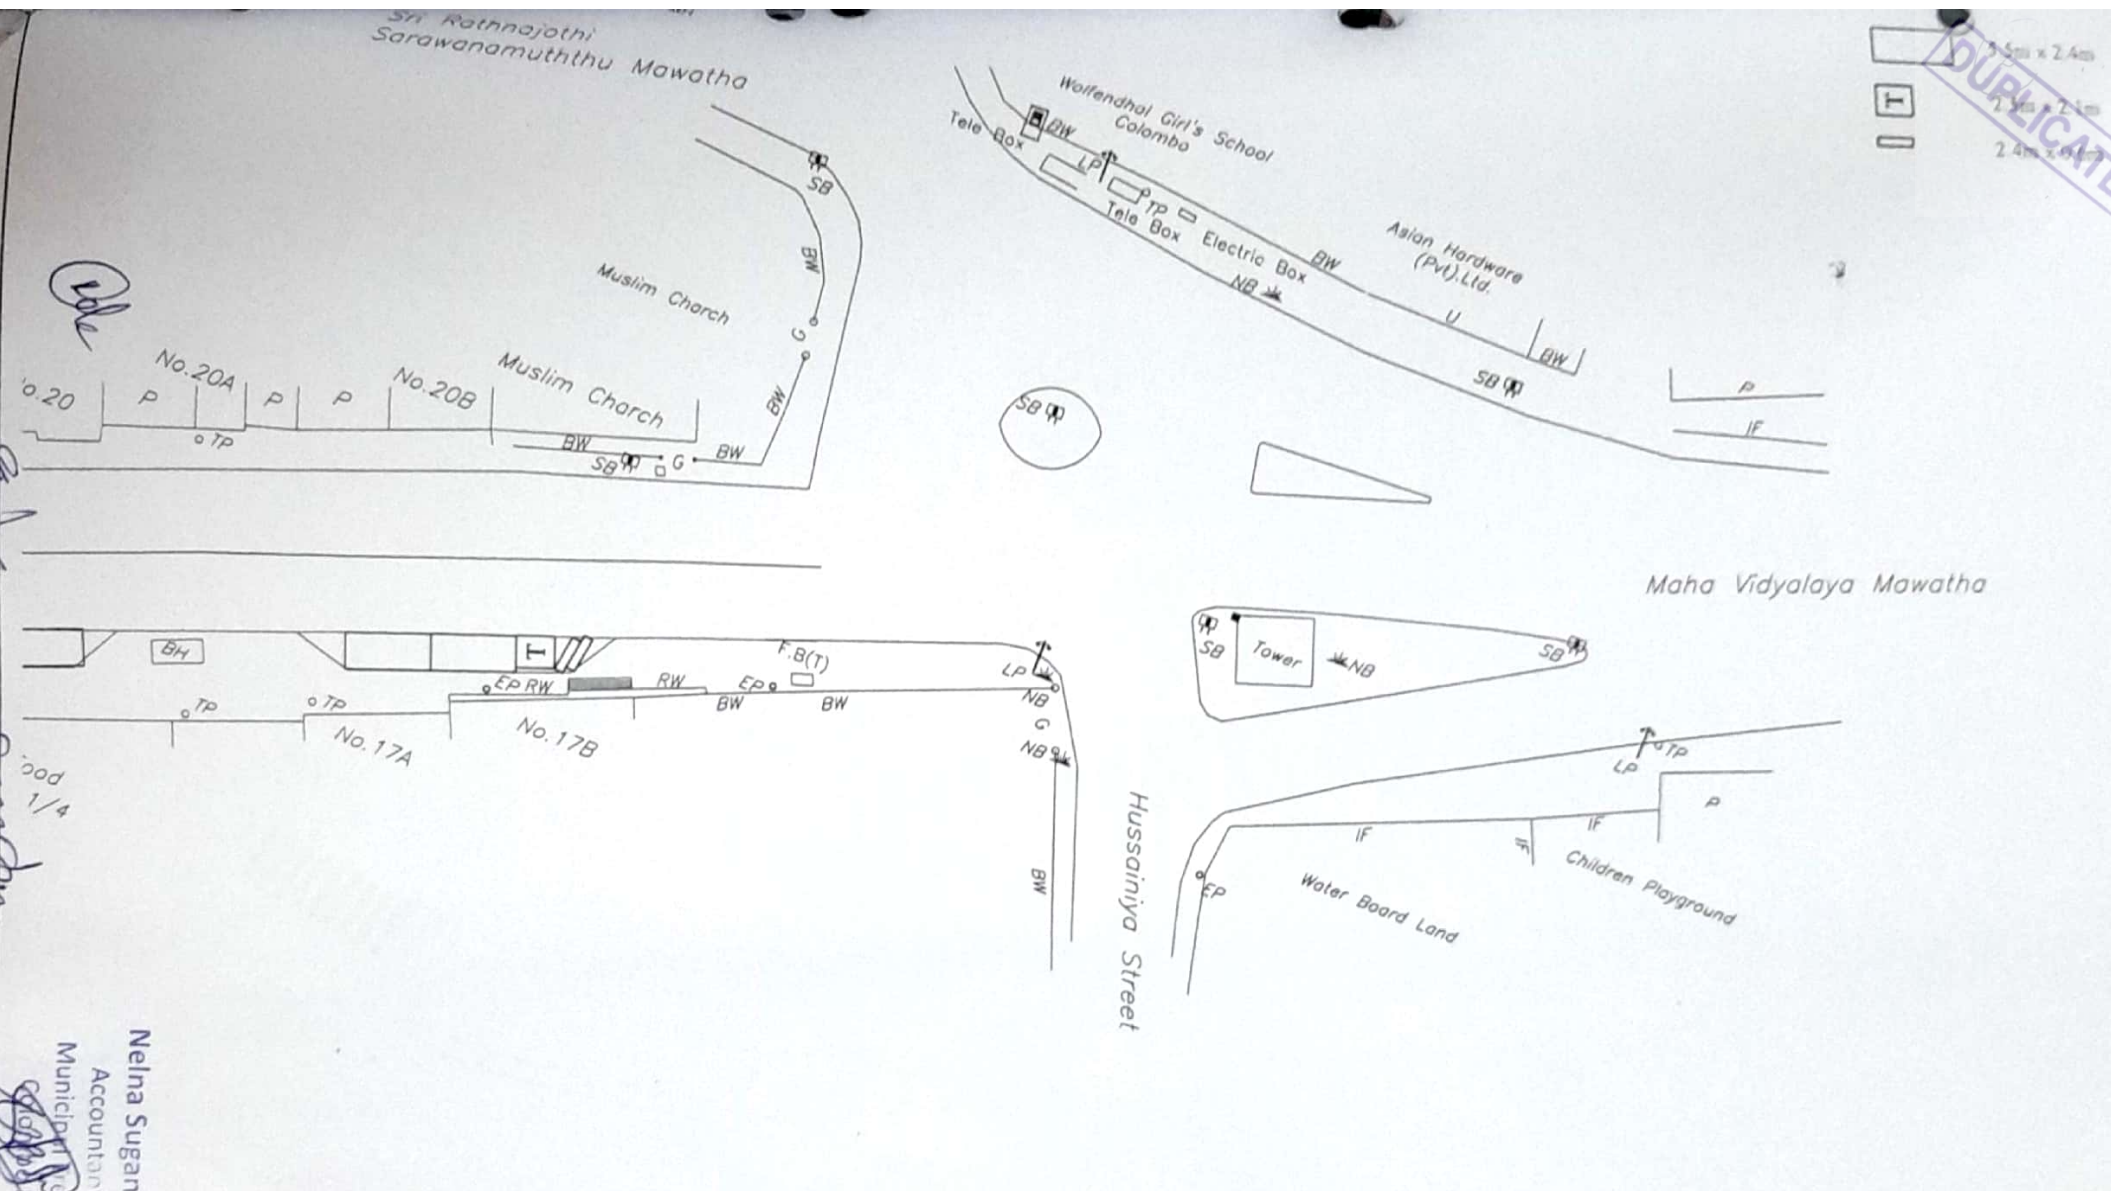


3.5m x 2.4m
 2.4m x 2.4m
 2.4m x 2.4m
DUPLICATE




Nelina Sugandhi Rohana Samara
 Accountant (Central Accounts)
 Municipal Engineer's Department,
 Colombo Municipal Council
 Town Hall, Colombo 07

TITLE CMC PARKING	LOCATION MOHAMED ZAIN MW	DRAWN BY E.S.A. SAMARA DATE 2021/06/13	DESIGN BY 	RECOMMENDED BY
DRAWING NO. TDRS/PK/ MOHAMED ZAIN MW /31	NO OF PARKING SLOTS - 31 NO OF THREEWHEEL PARKING SLOTS - 03 NO OF BIKE PARKING SLOTS - 07	APPROVED BY 		

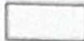DIRECTOR (ENGINEERING)



-  5.5m x 2.4m
-  2.5m x 2.1m
-  2.4m x 0.6m

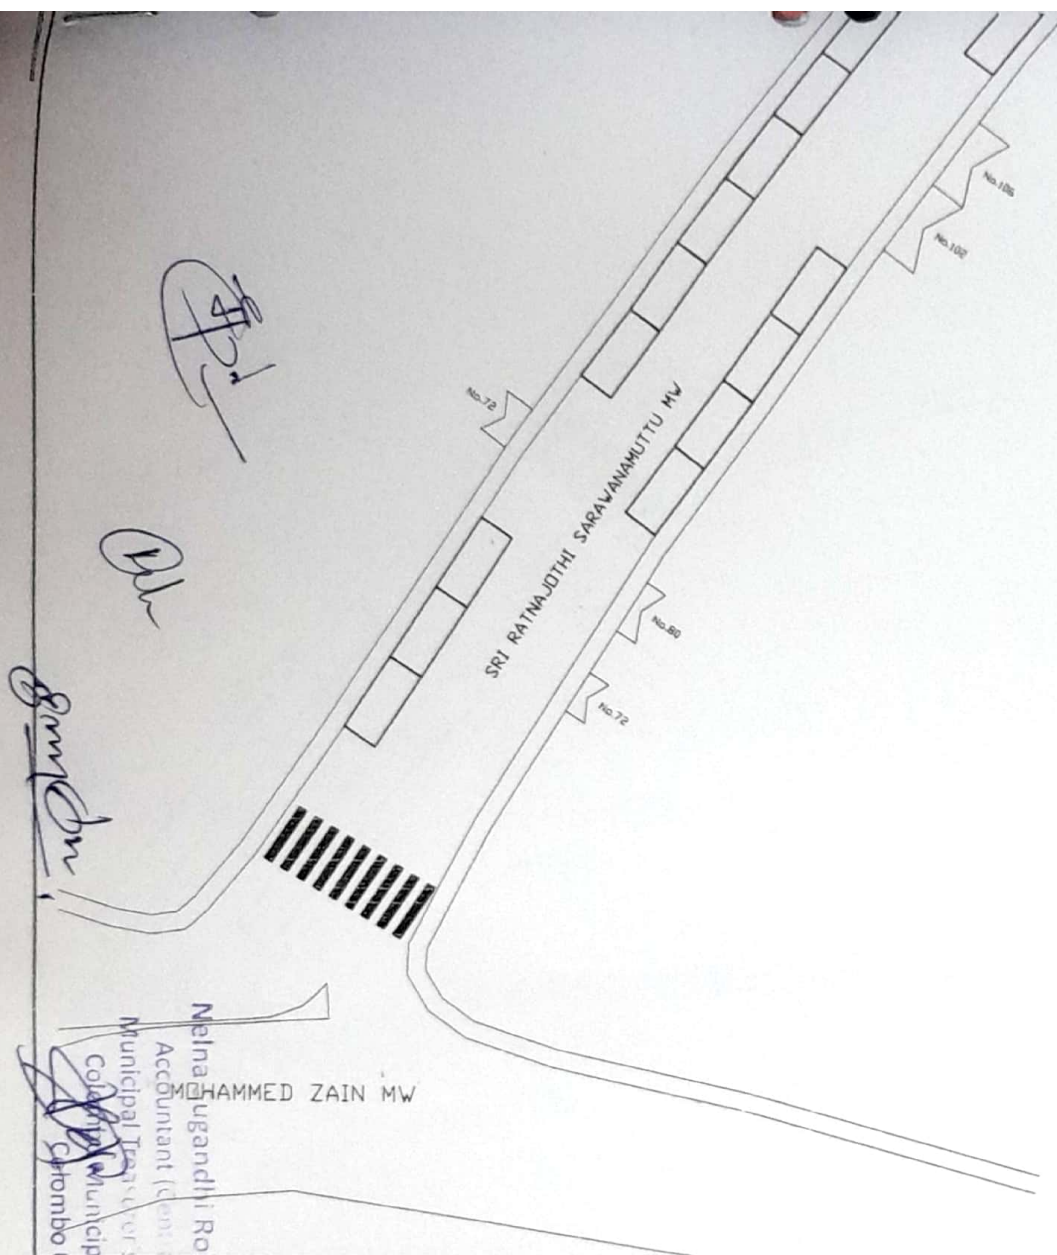DUPLICATE



Nelinaugandhi Rohana
 Municipal Engineer
 Accountant (General Accounts)
 Municipal Engineer's Department
 Colombo 07.

MUNICIPAL ENGINEER'S DEPARTMENT
 COLOMBO MUNICIPAL COUNCIL
 TOWN HALL, COLOMBO 07


<div>07.</div> <div>Departmental Council</div> <div></div> <div>MUNICIPAL ENGINEER'S DEPARTMENT COLOMBO MUNICIPAL COUNCIL TOWN HALL, COLOMBO 07</div>	TITLE	CMC PARKING				LOCATION	SRI RATNAJOTHI SARAVANAMUTTU RD				DRAWN BY	F.S.A. SHAMKA		DESIGN BY			RECOMMENDED BY		
	DRAWING NO.	TDRS/PK/SRI RATNAJOTHI SARAVANAMUTTU RD					PARKING SLOT	THREEWHEEL	BIKE	APPROVED BY									
						ODD	34	00	00										
						EVEN	37	05	00										
<div>COLOMBO MUNICIPAL COUNCIL</div> <div>COLOMBO 07</div> 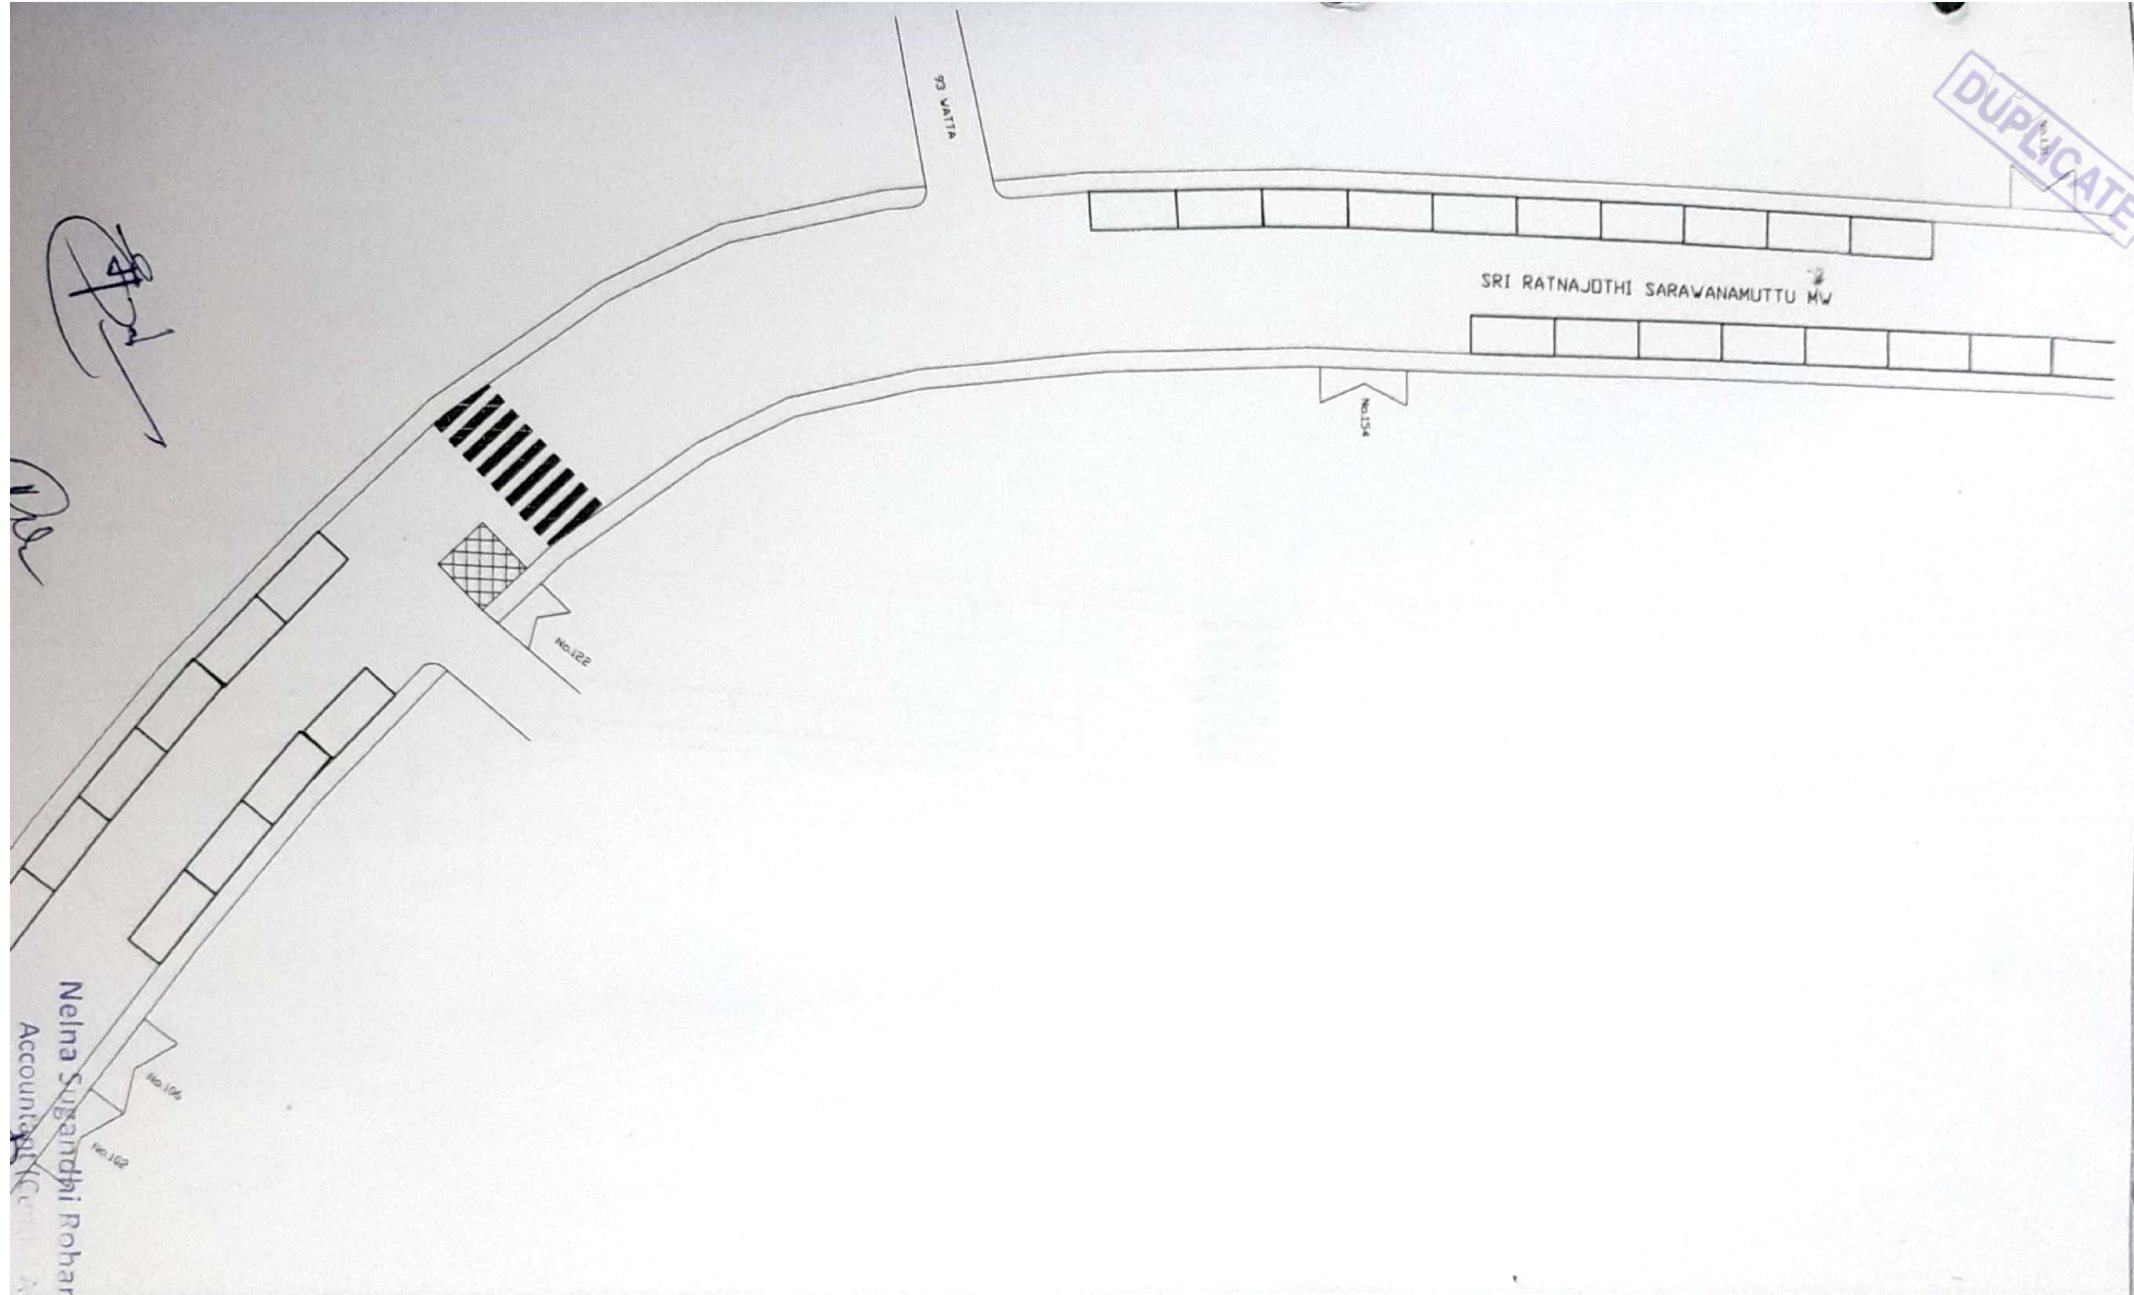DUPLICATE





 MUNICIPAL ENGINEER'S DEPARTMENT
 COLOMBO MUNICIPAL COUNCIL
 TOWN HALL, COLOMBO 07
 Nelina Sugandhi Rohana Kumari
 Accountant (Accounts)

TITLE CMC PARKING	LOCATION			DRAWN BY	DESIGN BY	RECOMMENDED BY
	SRI RATNAJOTHI SARAVANAMUTTU RD			E.R.A. SIAMIKKA		
				DATE	2021.06.15	
				APPROVED BY		
DRAWING NO. TDRS/PK/ SRI RATNAJOTHI SARAVANAMUTTU RD /		PARKING SLOT	THREEWHEEL	BIKE	 DIRECTOR ENG. (TDRS)	
	ODD	34	00	00		
	EVEN	37	05	00		

454
 4

DUPLICATE

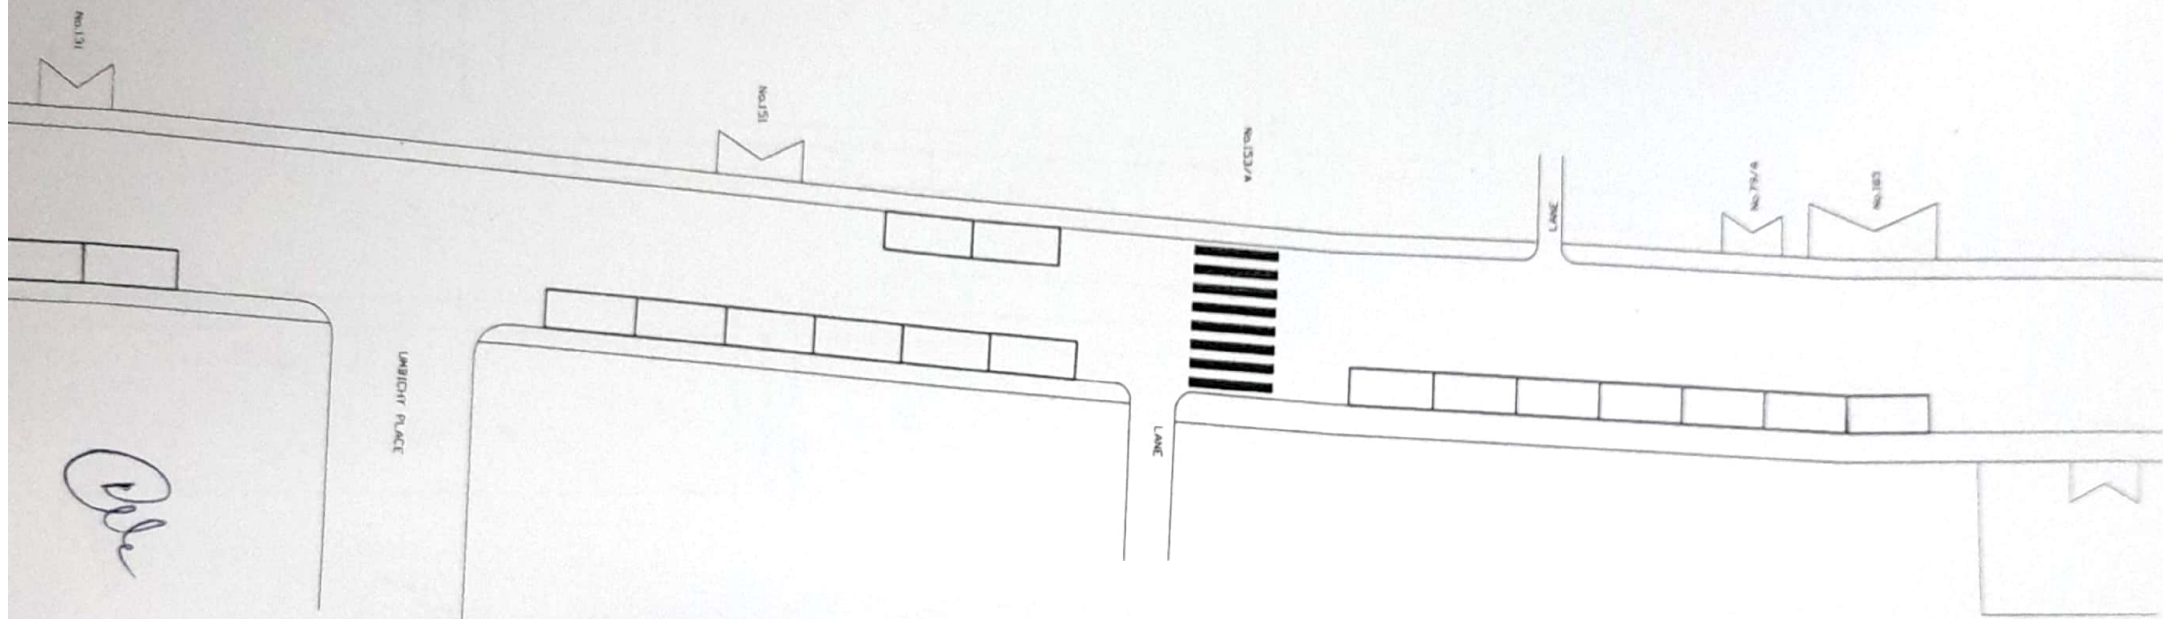

Neelna Sugandhi Rohana Kularatna



TITLE

CMC PARKING

LOCATION

SRI RATNAJOTHI SARAVANAMUTTU RD

DRAWN BY

E.R.A. NIAMBA

DATE

2021-06-15

DESIGN BY

[Signature]

RECOMMENDED BY

[Signature]

DRAWING NO.

TDRS/PK/ SRI RATNAJOTHI SARAVANAMUTTU RD /

PARKING SLOT

THREEWHEEL

BIKE

ODD

34

00

00

EVEN

37

05

00


APPROVED BY

[Signature]

MUNICIPAL ENGINEER'S DEPARTMENT
COLOMBO MUNICIPAL COUNCIL
TOWN HALL, COLOMBO 07

6
45-10


DUPLICATE

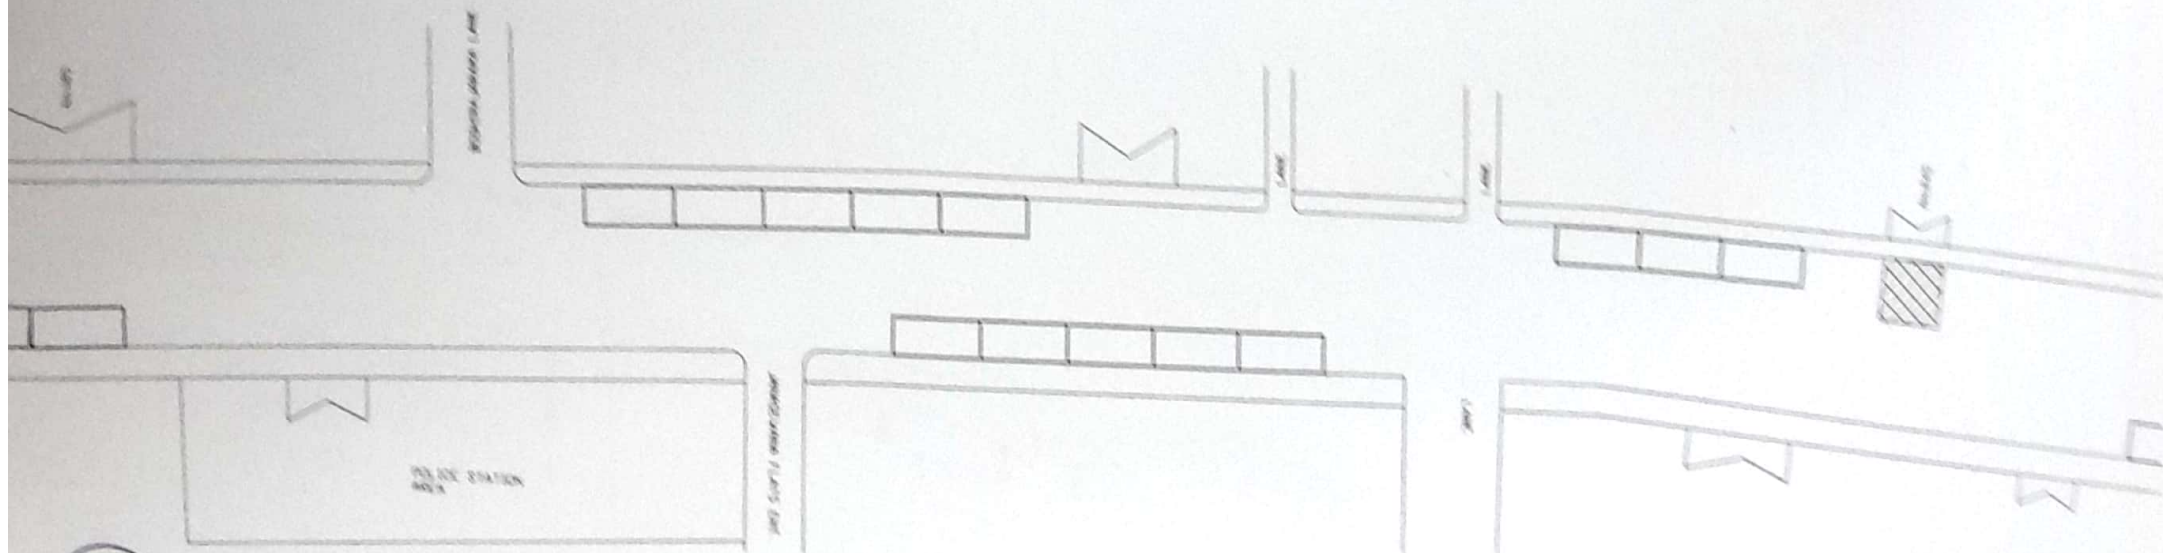

(Signature)

(Signature)

Neelha Sugandhi Rohana
Accountant

 MUNICIPAL ENGINEER'S DEPARTMENT COLOMBO MUNICIPAL COUNCIL TOWN HALL, COLOMBO 07	TITLE	CMC PARKING			LOCATION	SRI RATNA/JOYTI SARAVANAM/TTU RD			DRAWN BY	S.S.A. NIMANA	DESIGN BY	<i>(Signature)</i>	RECOMMENDED BY	<i>(Signature)</i>	
	DRAWING NO.	TDRS/PK/ SRI RATNA/JOYTI SARAVANAM/TTU RD				PARKING SLOT	THREEWHEEL	BIKE	DATE	2019/10	APPROVED BY				
					ODD	34	00	00							
					EVEN	37	00	00							

SCALE 1:500

2

DUPLICATE

SRI RATNAJOTHI SARAVANAMUTTU MW

RIPAL THANGAL LANE

No.296

No.298

No.300

No.300

No.316

Church Entrance

Polu

[Signature]

Neelina Suganathi Rohana
Accoutant
(Central A/c)



CIVIL ENGINEER'S DEPARTMENT
COLombo MUNICIPAL COUNCIL
TOWN HALL, COLOMBO 07

TITLE
CMC PARKING

DRAWING NO.
TDRS/PK/ SRI RATNAJOTHI SARAVANAMUTTU RD /

LOCATION SRI RATNAJOTHI SARAVANAMUTTU RD			
	PARKING SLOT	THREEWHEEL	BIKE
ODD	34	00	00
EVEN	37	05	00

DRAWN BY
F.R.A. SIAMIKKA
DATE
2021-06-15

DESIGN BY
[Signature]
ENGINEER

RECOMMENDED BY
[Signature]
DIRECTOR OF ENGINEERING

APPROVED BY
[Signature]
DIRECTOR, ENR. (TDRS)

1-54