


ORIGINAL

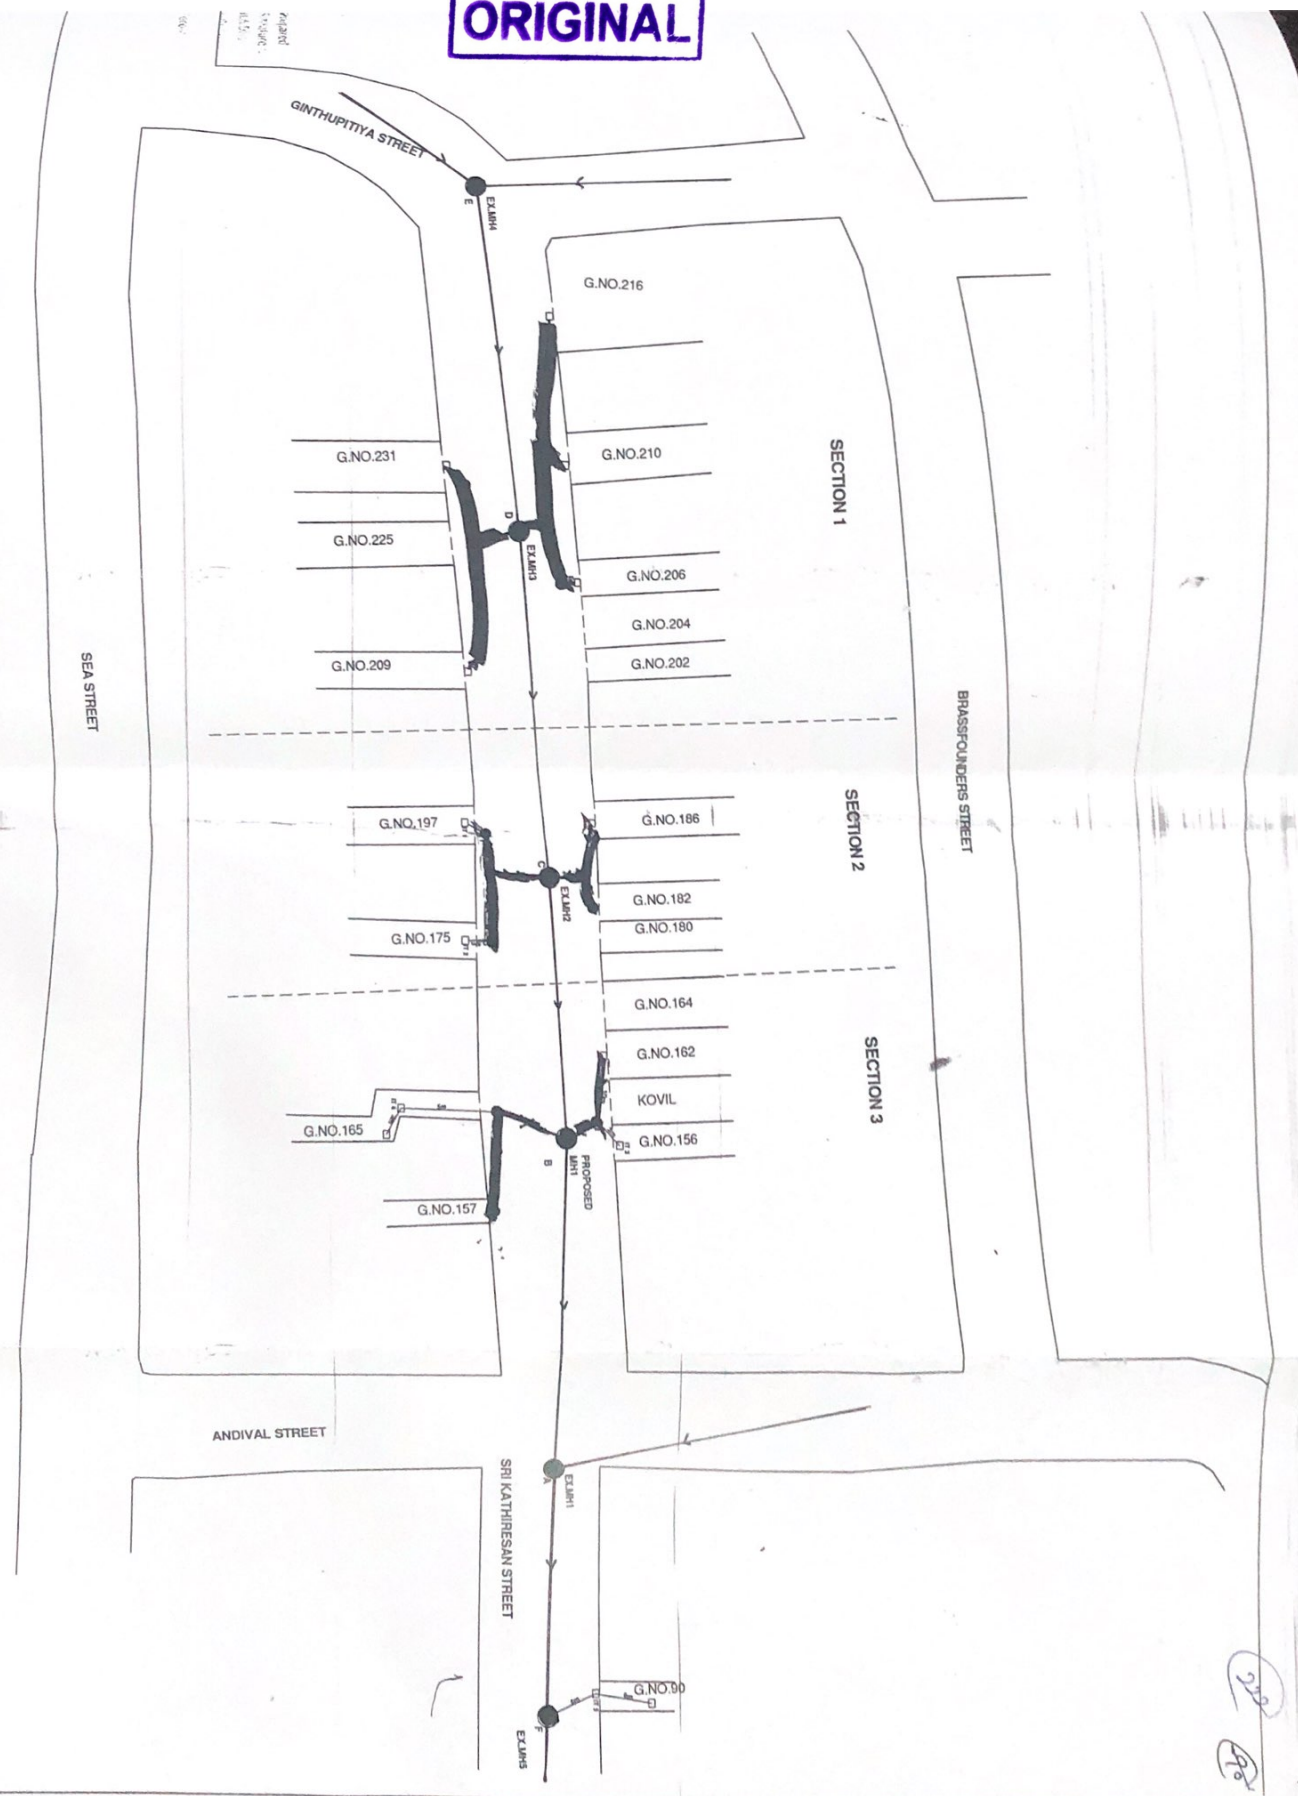

16. LITERAL SEWER LINES AT SRI KATHIRESAN

DRAWING TITLE: LAYOUT

LEGEND		DRAWN BY	
	EXISTING MH	H.A. OSSANNAYANE	
	PROPOSED MH	R. SAIJEEVAN	DESIGN
	EXISTING SEWER LINE	N. D. NETHALAK	DESIGN
	PROPOSED SEWER LINE	R. A. P. SHANMUGARAJAN	DESIGN
			DATE
			16.07.2021

Handwritten initials/signature in the bottom right corner.