



DUPLICATE

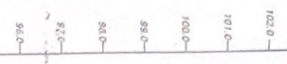

PROJECT	STROU WATER DRAIN AT ST. JUDE
LOCATION	FARM ROAD, MATIKKULIYA, COLOMBO 15
DATE	2011/08/20
SCALE	1:1000

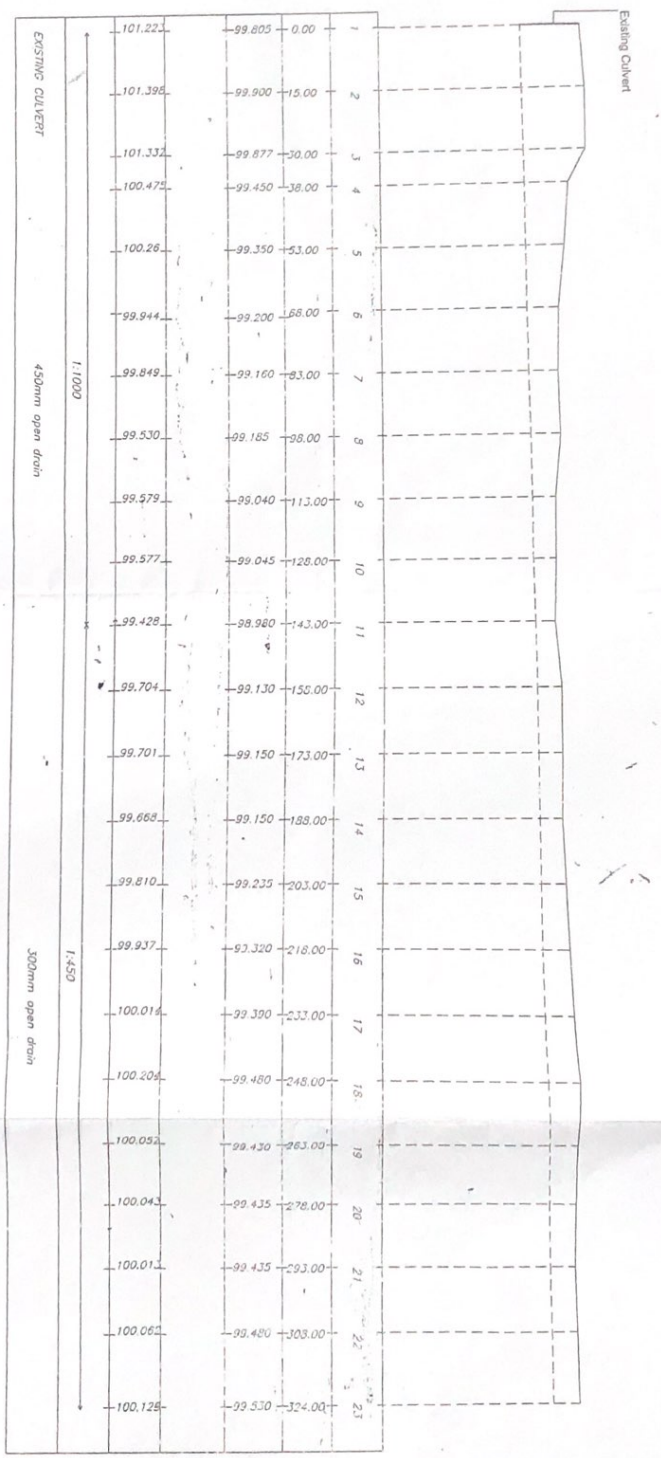

PROJECT	STROU WATER DRAIN AT ST. JUDE
LOCATION	FARM ROAD, MATIKKULIYA, COLOMBO 15
DATE	2011/08/20
SCALE	1:1000

DESIGNED BY	M.A.L. MATHI (P)
CHECKED BY	S.P.A. Sumanasinghe (P)
APPROVED BY	M.A.L. MATHI (P)
DATE	2011/08/20
DRAWN BY	MADHUSIRI (P)

Legend	Existing Ground Level
	Existing culvert Invert



149