


ORIGINAL

149

PROJECT	STROU WATER DRAIN AT ST. JUDE LANE, FARM ROAD, MATIKKULIYA, COLOMBO 15
DRAWING TITLE	LS
DATE	20/11/2020
DESIGNED BY	M.A.A. NISHA (P)E
CHECKED BY	S.P.A. Sumanika (Eng. Degree)
APPROVED BY	M.A.A. P. P. (P. Eng. Degree)
DATE	20/11/2020
DESIGNED BY	M.A.A. NISHA (P)E

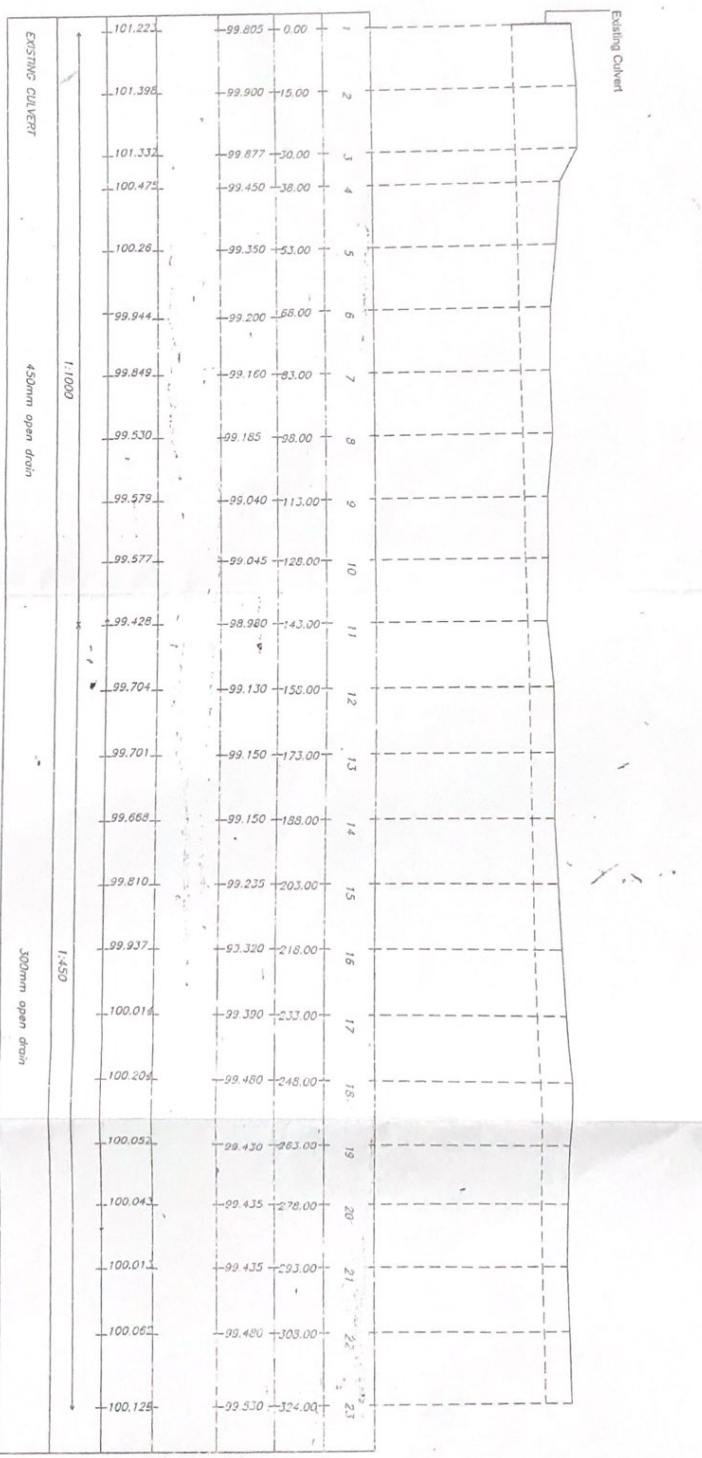

PROJECT	STROU WATER DRAIN AT ST. JUDE LANE, FARM ROAD, MATIKKULIYA, COLOMBO 15
DRAWING TITLE	LS
DATE	20/11/2020
DESIGNED BY	M.A.A. NISHA (P)E
CHECKED BY	S.P.A. Sumanika (Eng. Degree)
APPROVED BY	M.A.A. P. P. (P. Eng. Degree)
DATE	20/11/2020
DESIGNED BY	M.A.A. NISHA (P)E

