

Qualification Information Form 1 – General Information

ITB Clause reference	Description	Information (to be filled by the Bidder)	Remarks
Where the Bidder is not a joint venture:			
4.1	Legal Status		<i>Provide legally certified copies of certificate of incorporation and label as attachment to Clause 4.1</i>
	Place of registration		
	Principle place of business		
	VAT registration number		<i>Provide legally certified copies of VAT registration certificate and label as attachment to Clause 4.1</i>
	Written power of attorney of the signatory to the Bid		Provide original or legally certified copy of the power of attorney attested by a Notary/ Solicitor and label as attachment to Clause 4.1(a)
4.2(a)	CIDA Registration		
	Registration number		<i>Provide legally certified copy and label as attachment to Clause 4.2(a)</i>
	Grade		
	Specialty		
	Expiry Date		
Where the Bidder is a joint venture: (For joint ventures, each joint venture partner shall furnish information separately)			
5.1	Name and address of Joint Venture		
	Name and address of Joint Venture partners	1.	
		2.	
		3.	
	Name (Lead partner)		<i>Provide legally certified copies and label as attachment to Clause 5.1</i>
	Legal status		
	Place of registration		
	Principle place of Business		

	Written power of attorney of the signatory to the Bid	<i>Provide original or legally certified copy of the power of attorney attested by a Notary / Solicitor and label as attachment to Clause 5.1</i>	
	VAT registration Number		
4.2(a)	CIDA Registration		<i>Provide legally certified copy and label as attachment to Clause 4.2(a)</i>
	Registration number		
	Grade		
	Specialty		
	Expiry Date		
	Name (Partner 2)		<i>Provide legally certified copy and label as attachment to Clause 4.1(a)</i>
	Legal status		
	Place of registration		
	Principle place of business		
	Written power of attorney of the signatory to the Bid	<i>Provide original or legally certified copy of the power of attorney attested by a Notary / Solicitor and label as attachment to Clause 4.1(a)</i>	
	VAT registration number		
4.2(a)	CIDA Registration		<i>Provide legally certified copy and label as attachment to Clause 4.2(a)</i>
	Registration number		
	Grade		
	Specialty		
	Expiry Date		
	Name (Partner 3)		<i>Provide legally certified copy and label as attachment to Clause 4.1(a)</i>
	Legal status		
	Place of registration		
	Principle place of business		
	Written power of attorney of the signatory to the Bid	<i>Provide original or legally certified copy of the power of attorney attested by a Notary / Solicitor and label as attachment to Clause 4.1(a)</i>	

	VAT registration number		<i>Provide legally certified copy and label as attachment to Clause 4.2(a)</i>
4.2(a)	CIDA Registration		
	Registration number		
	Grade		
	Specialty		
	Expiry Date		

**Qualification Information Form 2 – Annual Turn-over Information
(Construction only – Last three years)**

For joint ventures, each joint venture partner shall furnish information separately.

Year	Turn-over	Remarks
1		<i>Attach audited Statements of Accounts and label as attachment to ITB Clause 4.2</i>
2		
3		
4		
5		

Qualification Information Form 3 – Adequacy of Finances - Working Capital and or Credit Line

For joint ventures, each joint venture partner shall furnish information separately

	Amount	Remarks
Working Capital		<i>To be extracted from the Audited Statement of Accounts for the Past Year</i>
Source of credit lines		<i>Provide documentary evidence of currently available credit lines as at a date not earlier than 28 Days prior to the closing date for submission of Bids.</i>
1		
2		
3		

Qualification Information Form 4 –Construction Experience during last five years				
<i>For joint ventures, each joint venture partner shall furnish information separately.</i>				
Year of Completion	Employer	Title of Contract	Contract Value	Contractor's responsibility (%)

Provide documentary evidence and label as attachment to ITB Clause 4.1 b(iii)

Qualification Information Form4 a – Experience in the Construction of Works of a similar nature & complexity during last Ten years				
<i>For joint ventures, each joint venture partner shall furnish information separately.</i>				
Year of Completion	Employer	Title of Contract	Contract Value	Contractor's responsibility (%)

Provide documentary evidence and label as attachment to ITB Clause 4.1b (iv)

**Qualification Information Form 5 –
Major Items of Construction Equipment Proposed**

For joint ventures, each joint venture partner shall furnish information separately.

[illegible][illegible]

Qualification Information Form 6- Construction Management Staff				
Name	Qualifications	Position	Years of Experience	Task
A. Key Professional staff in the Organization				
B. Proposed Management staff at site				
C. Proposed Technical staff at site				
D. Other staff				

Qualification Information Form8 – Work Programme

Sheet 1 of

Sheet 1 of

[1st, 2nd, etc. are months from the Start Date.]

[illegible]

Qualification Information Form9 – Work in Hand

For joint ventures, each joint venture partner shall furnish information separately.

[illegible]

ORIGINAL

Section 10

Drawing



SBD 102 is issued to this particular "Identified Construction Work"(ICW) under appended QR code , and
in other ICWs will be an offence.

Construction Industry Development Authority (CIDA)



Legend


- JE Gunasekara_Av_Sewer_MH
- ADB_Sewer_MH
- SLRDC_ManHole_pt
- JE_Gunasekara_Av_Sewer
- ADB_Sewer_Line
- CMC_force_main
- SLRDC_StormWater_Ln
- ManHoles_pt
- StormWater_Ln
- CMC_pump_house
- Water_Bodies
- CMC_Gravity_Sewer_final
- CMC_Manhole
- Shangrila_AsBuild_MH
- Shangrila_AsBuilt_Sewer

1:1,000

0 10 20 40 60 80



ORIGINAL

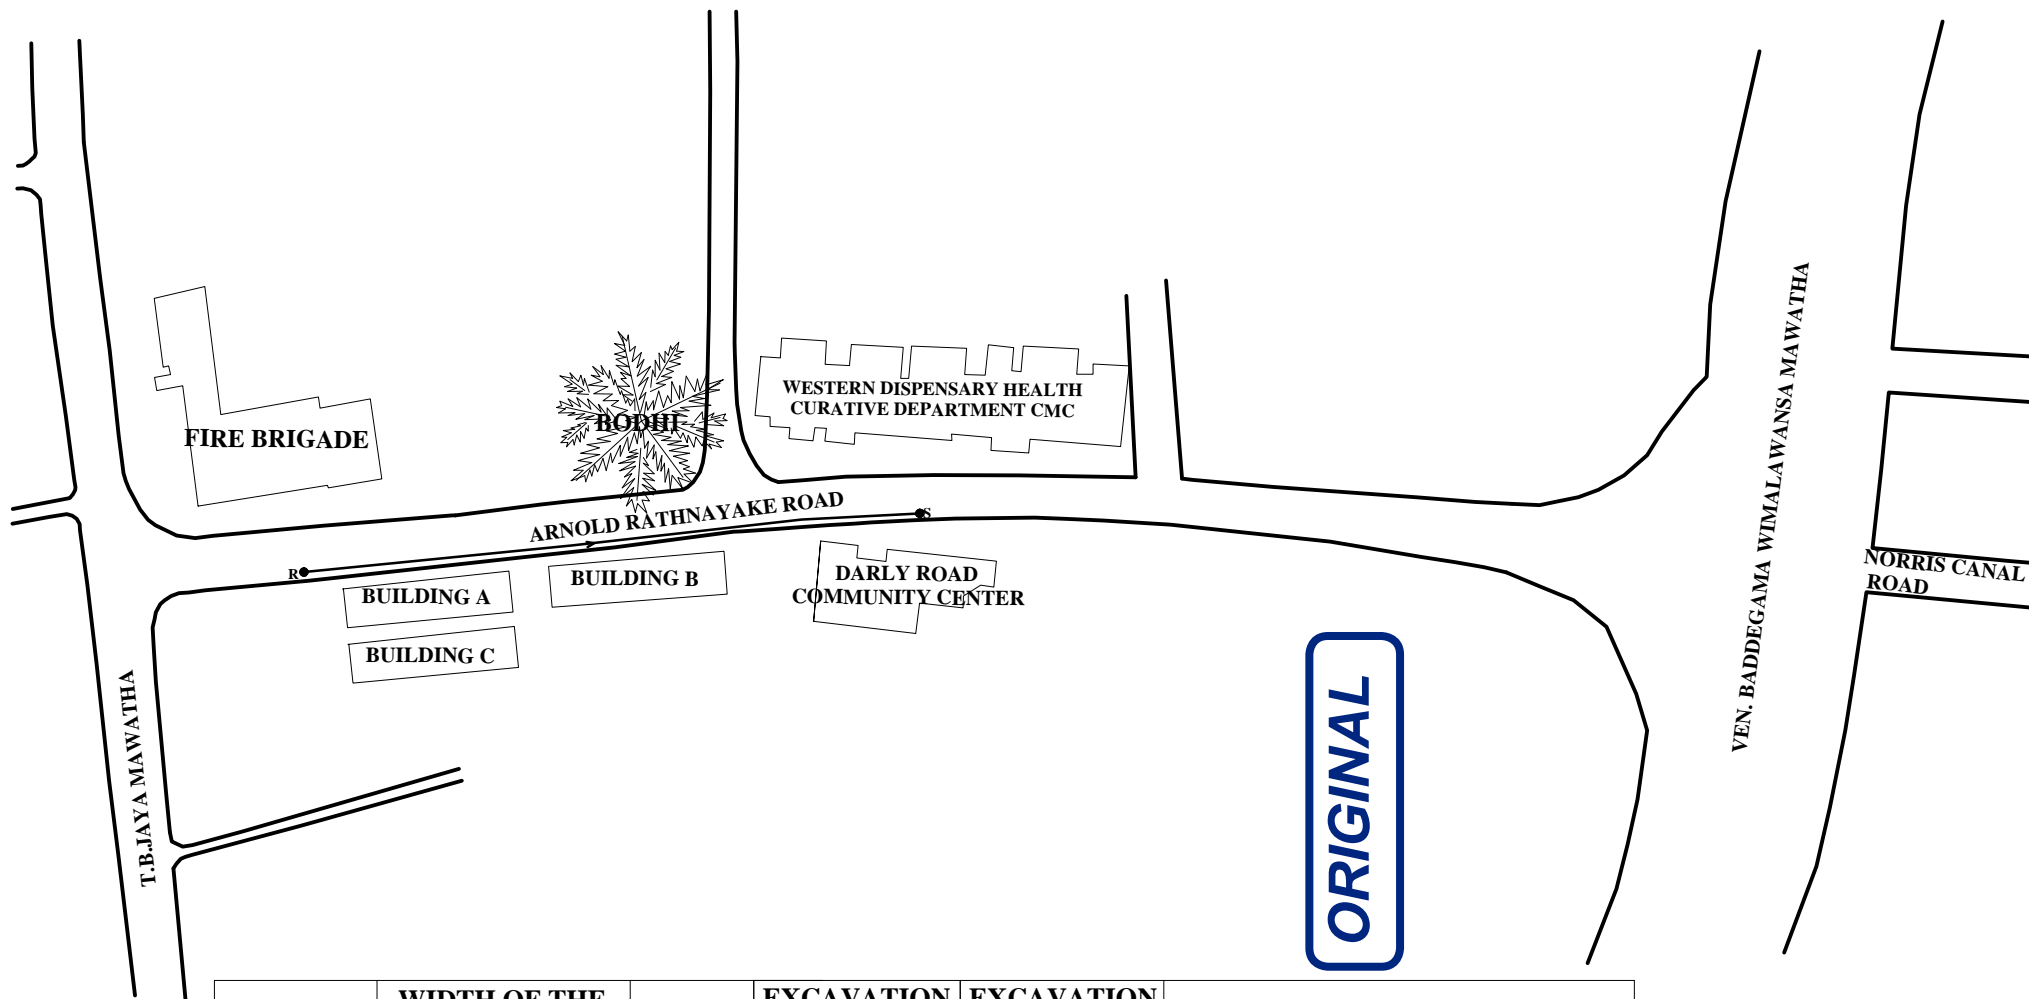

ORIGINAL

SECTION	WIDTH OF THE DRAIN	LENGTH	EXCAVATION WIDTH	EXCAVATION DEPTH	TYPE OF PAVEMENT
A-B	4.3m	120m	6.3m	4m	ASPHALT CARRIAGEWAY

PROJECT :
CONSTRUCTION OF RCC BOX CULVERT
AT ARNOLD RATHNAYAKE MAWATHA.



COLOMBO MUNICIPAL COUNCIL
WATER SUPPLY AND DRAINAGE DIVISION
MALIGAKANDA,
COLOMBO 10.

DRAWING TITLE : *LAYOUT*

LEGEND :
— PROPOSED BOX CULVERT

Scale
NTS

DRAWN BY	R.A.A.JAYAMALI
CHECKED BY	Eng. S.P.C.ILLUKKUMBURA
RECOMENDED BY	D.D.Eng.(Mrs.) N.D.Wijethilake
APPROVED BY	Director.Eng.R.A.T.P.Ranawaka
DATE	03.04.2023
DRAWN NO	


ORIGINAL

NOTES

1. ALL DIMENSIONS ARE IN m,
UNLESS OTHERWISE STATED.
2. ALL LEVELS ARE IN METERS
ABOVE MEAN SEA LEVEL.

LEGEND

- STORM WATER DRAIN —————
- GROUND LEVEL - - - - -
- SMHN - STORM WATER MANHOLE NEW
- STR - SILT TRAP

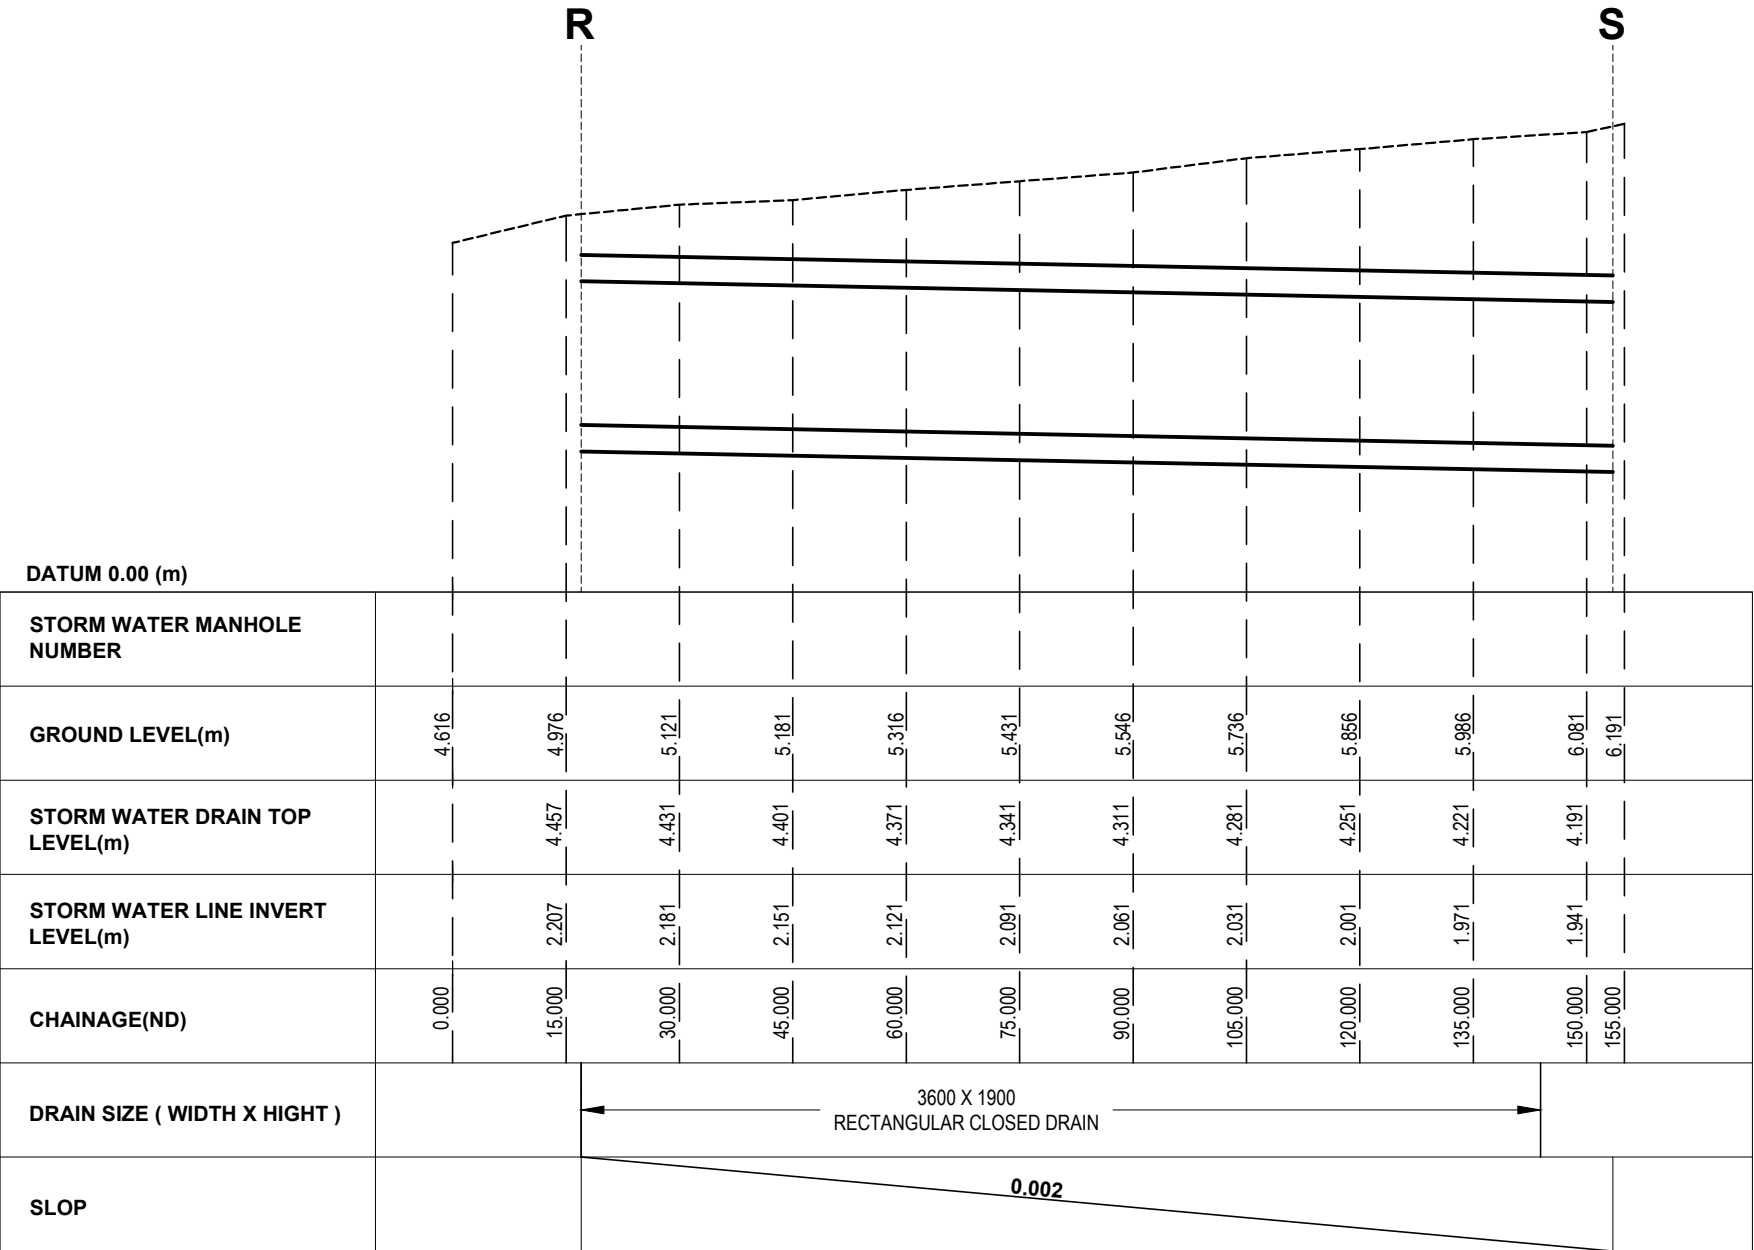

SCALE 1 : 1000 (H) , 1 : 100 (V)

PROJECT :

**BALANCE WORK OF
THE NORRIS CANAL DEVELOPMENT PROJECT**




IMPLEMENTING AGENCY :
**COLOMBO MUNICIPAL
COUNCIL**

MUNICIPAL ENGINEER
DEPARTMENT
Town hall, Colombo 05
Sri Lanka.

REVISION	ISSUED FOR	DATE	BY	AUTHORITY	DRAWN BY:	R.A.A.JAYMALI	TITLE:
					CHECKED BY:	Eng.S.P.C.Illukkumbura	
					SUBMITTED BY:		Dwg No:
					APROVED BY:	Eng.(Mrs) N.D.Wijethilake	



LOCATION (CHAINAGES)	
ND 0+000.00 CH	ND 0+011.00 CH
ND 0+133.00 CH	ND 0+142.00 CH
ND 0+144.00 CH	ND 0+147.00 CH
ND 0+273.90 CH	ND 0+285.90 CH
ND 0+286.92 CH	ND 0+294.32 CH
ND 0+298.02 CH	ND 0+313.02 CH
ND 0+314.02 CH	ND 0+315.02 CH
ND 0+316.02 CH	ND 0+318.02 CH
ND 0+319.02 CH	ND 0+321.02 CH
ND 0+324.02 CH	ND 0+341.02 CH
ND 0+343.53 CH	ND 0+349.53 CH
ND 0+352.23 CH	ND 0+378.23 CH
ND 0+379.23 CH	ND 0+382.23 CH
ND 0+383.23 CH	ND 0+393.23 CH
ND 0+394.23 CH	ND 0+404.23 CH
ND 0+411.00 CH	ND 0+421.00 CH
ND 0+426.00 CH	ND 0+435.00 CH
ND 0+437.00 CH	ND 0+438.00 CH
ND 0+464.73 CH	ND 0+466.23 CH
ND 0+473.24 CH	ND 0+479.74 CH
ND 0+481.74 CH	ND 0+483.74 CH
ND 0+494.00 CH	ND 0+536.00 CH

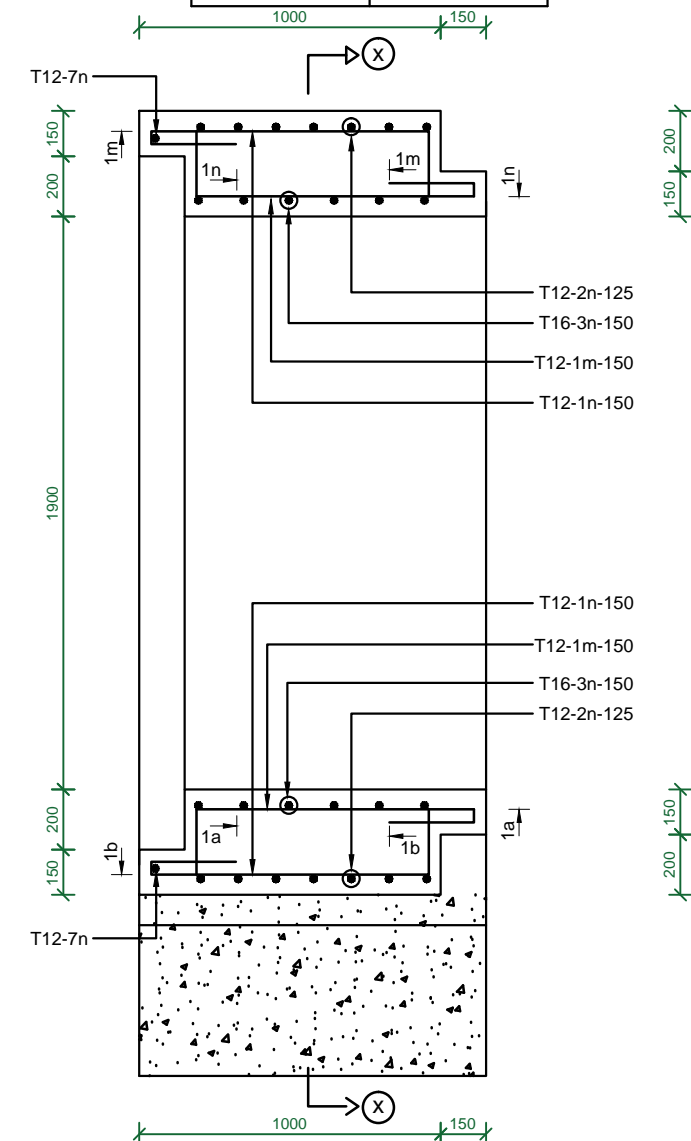

X-X SECTION
3600 mm x 1900 mm RECTANGULAR CLOSED DRAIN 1 m UNIT
REINFORCEMENT DETAIL
SCALE 1:25

PROJECT :


CONSTRUCTION OF RCC BOX CULVERT AT ARNOLD RATHNAYAKE MAWATHA.




IMPLEMENTING AGENCY :
**COLOMBO MUNICIPAL
COUNCIL**

MUNICIPAL ENGINEER'S
DEPARTMENT
Town hall ,Colombo 07
Sri Lanka.

REVISION	ISSUED FOR	DATE	BY	AUTHORITY	DRAWN BY:	R.A.A.JAYAMALI	TITLE:
					CHECKED BY:	Eng.S.P.C.Illukkumbura	
					SUBMITTED BY:		
					APROVED BY:	Eng.(Mrs) N.D.Wijethilake	

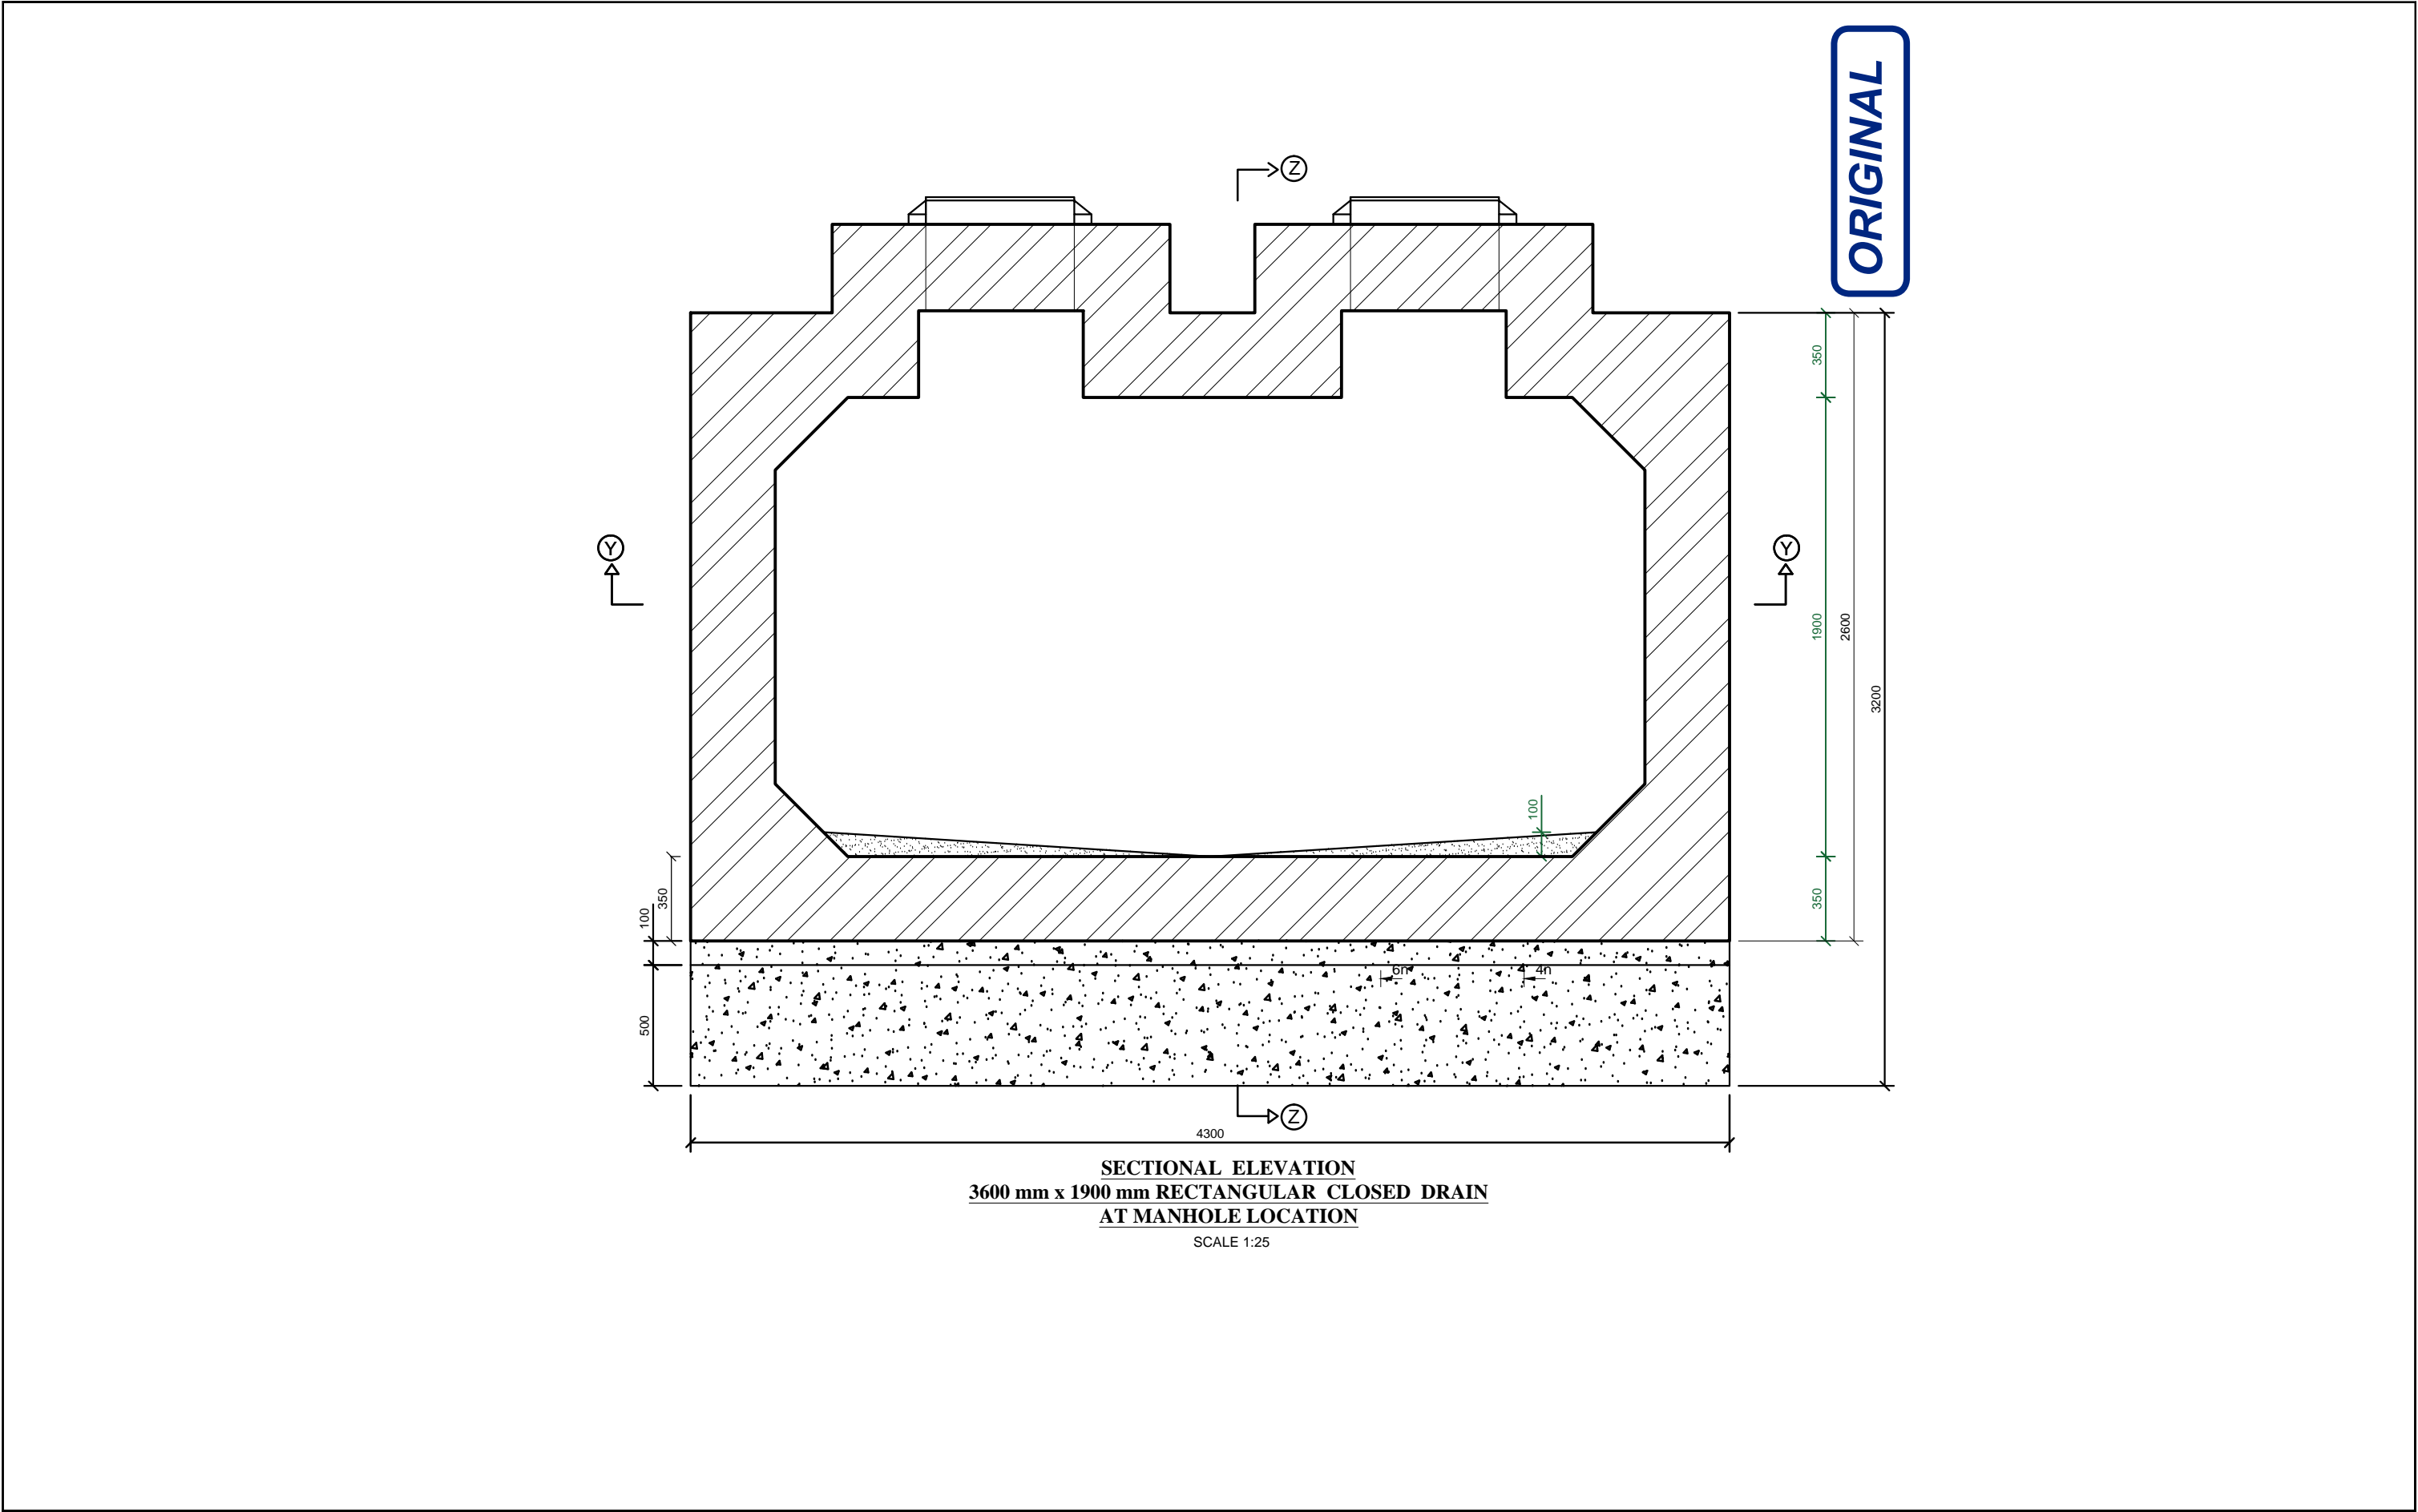

PROJECT : CONSTRUCTION OF RCC BOX CULVERT AT ARNOLD RATHNAYAKE MAWATHA.	 <div>IMPLEMENTING AGENCY : COLOMBO MUNICIPAL COUNCIL MUNICIPAL ENGINEER'S DEPARTMENT Town hall ,Colombo 07 Sri Lanka.</div>					REVISION	ISSUED FOR	DATE	BY	AUTHORITY	DRAWN BY:	R.A.A.JAYAMALI	TITLE:
											CHECKED BY:	Eng.S.P.C.Illukkumbura	
											SUBMITTED BY:		Dwg No:
											APPROVED BY:	Eng.(Mrs) N.D.Wijethilake	

Section 11**Standard Forms (Bid)**

Standard Forms (Bid)



This CIDA –SBD 02 is issued to this particular “Identified Construction Work”(ICW) under appended QR code , and duplicate use in other ICWs will be an offence.

MARCH 2023

Construction Industry Development Authority (CIDA)

FORM OF BID SECURITY

Title of the Contract: Balance Work of the Norris Canal Development Project

Name and address of Employer: Municipal Commissioner, Colombo Municipal Council, Town Hall, Colombo 7

We have been informed that ----- (hereinafter called the "Bidder") intends submitting an offer for the above mentioned Contract in response to your invitation, and that the conditions of your invitation which are set out in the document titled "Instructions to Bidders" and the "Invitation for Bid" require is offer to be supported by a Bid Security.

At the request of the Bidder, we.....[*name of the guarantor*]hereby irrevocably undertake to pay you, the Employer, any sum or sums not exceeding in total the amount of.....[*insert amount in figures*](.....)[*insert amount in words*]upon receipt by us of your demand in writing and your written statement (in the demand) stating that:

- (a) the Bidder has, without your agreement, withdrawn his offer after the latest time specified for its submission and before the expiry of its period of validity, or
- (b) the Bidder has refused to accept the correction of errors in his offer in accordance with such conditions of invitation, or
- (c) you awarded the Contract to the Bidder and he has failed to comply with Sub-Clause 1.6 (Contract Agreement) of the Conditions of the Contract, or
- (d) you awarded the Contract to the Bidder and he has failed to comply with Sub-Clause 4.2 (Performance Security) of the Conditions of the Contract.

Any demand for payment and your written statement(in the demand) must contain your authorized signature(s) and must be received by us in this office on or before [*insert the date of expiry of validity of Bid Security*], when this guarantee shall expire. On expiry of the guarantee, it shall be returned to us.

This guarantee shall be governed by the laws of the Democratic Socialist Republic Sri Lanka

Date ----- Signature(s) -----

Section 12

ANY OTHER INFORMATION REQUIRED

ANY OTHER INFORMATION REQUIRED



This CIDA –SBD 02 is issued to this particular “Identified Construction Work”(ICW) under appended QR code , and duplicate use in other ICWs will be an offence

MARCH 2023

Construction Industry Development Authority (CIDA)