




**ORIGINAL**

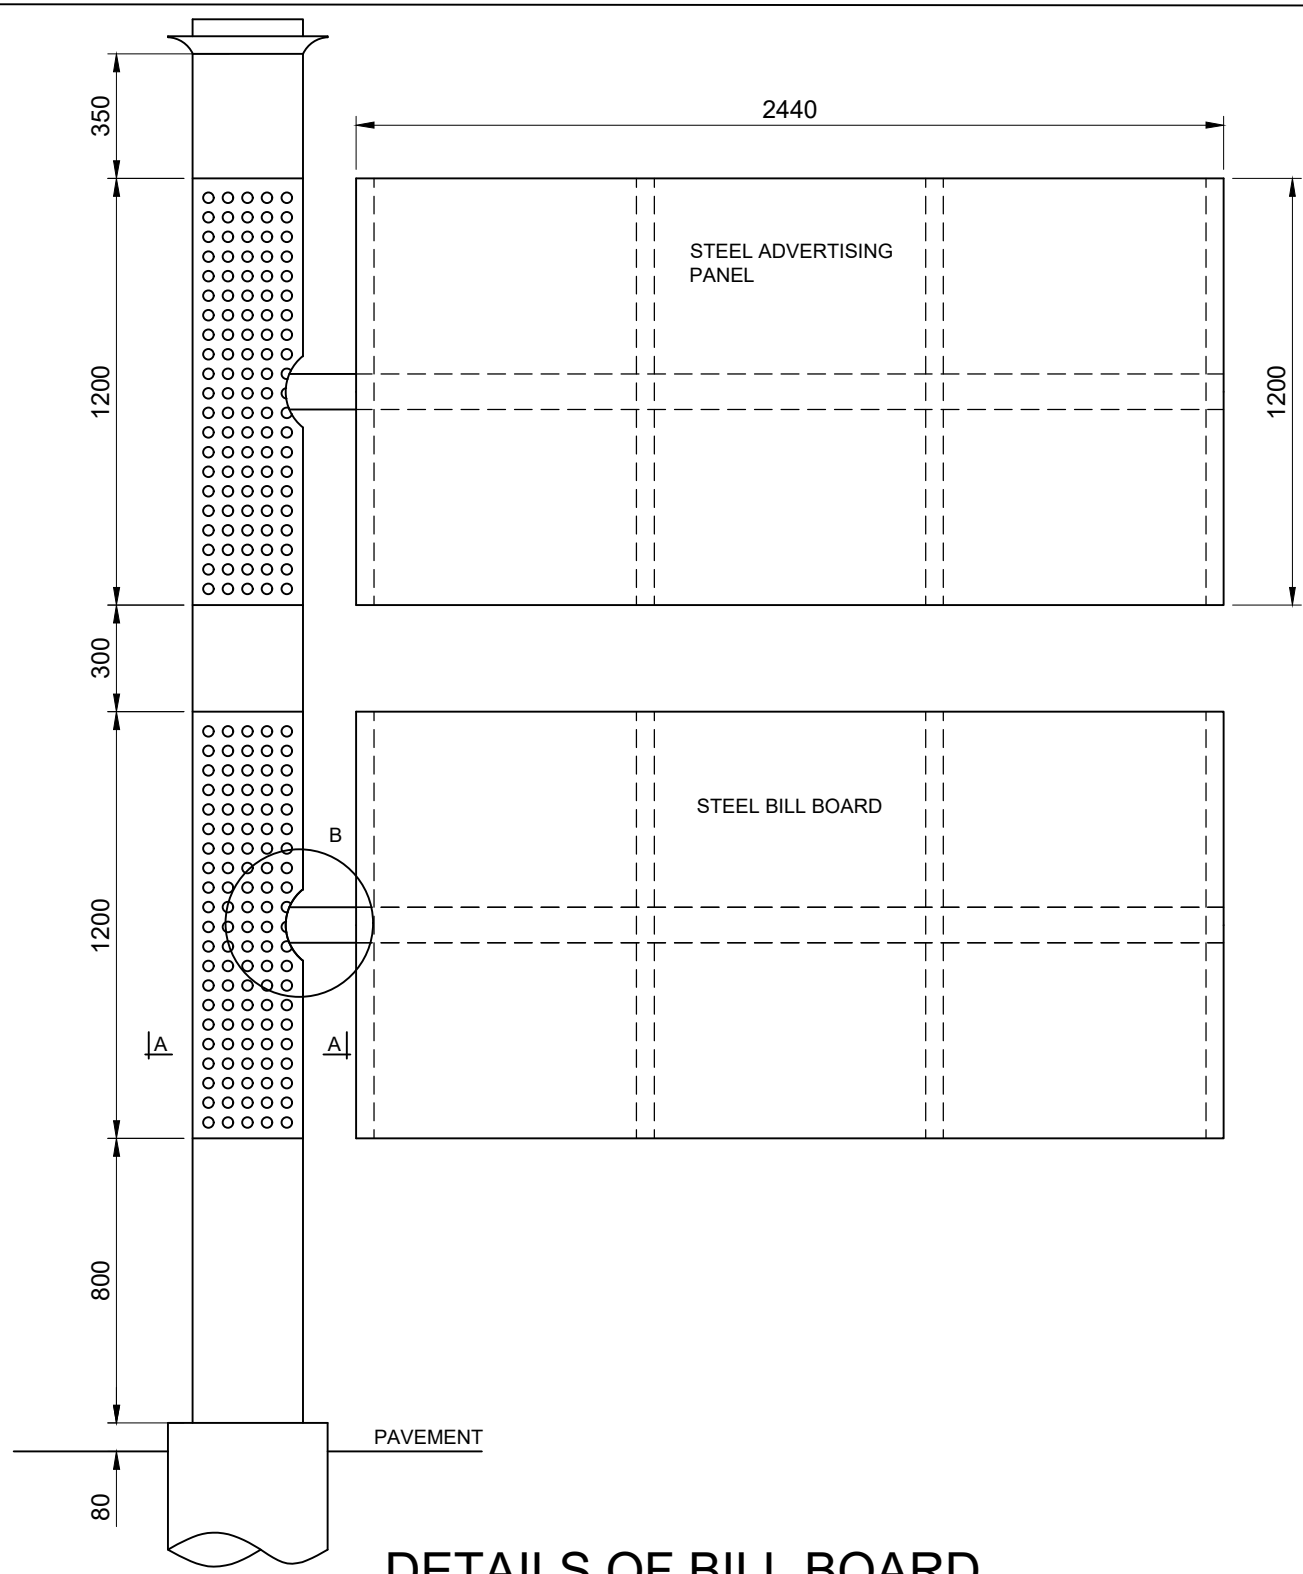

**DETAILS OF BILL BOARD**

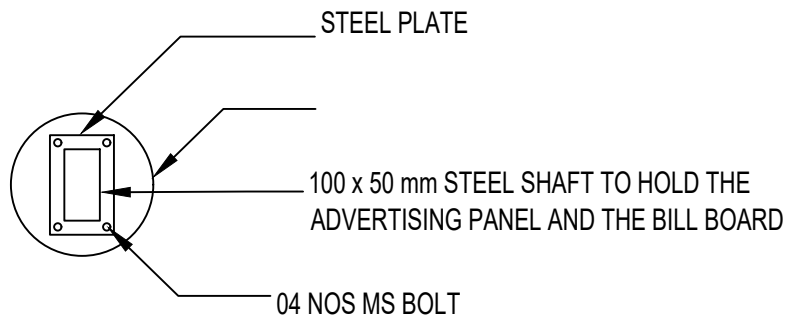

**DETAIL 'B'**

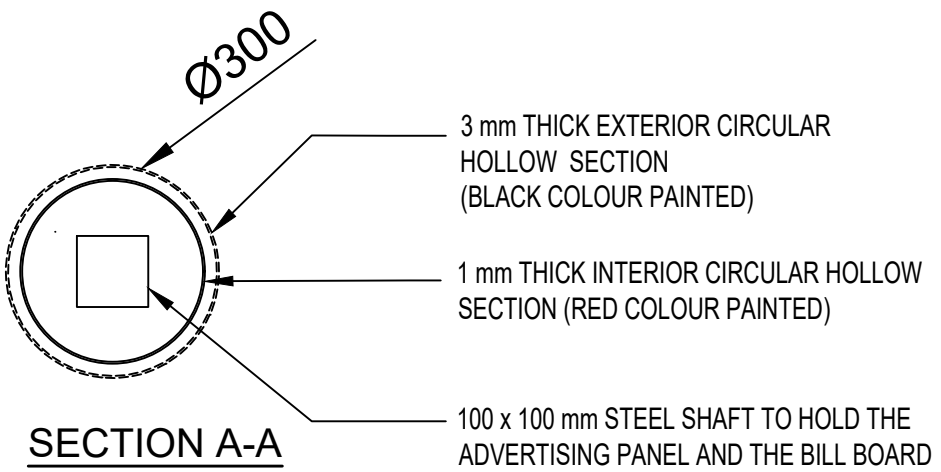

**SECTION A-A**



MUNICIPAL ENGINEER'S DEPARTMENT  
COLOMBO MUNICIPAL COUNCIL,  
TOWNHALL, COLOMBO 07

**DETAILS OF BILL BOARD**

DRAWN BY-  
Nalika  
DATE - 06.04.2022

DESIGNED BY:  
ENGINEER DESIGN

CHECKED BY:  
D.D (TRAFFIC & HIGHWAY DESIGN)

RECOMMENDED BY:

DIRECTOR ENG. (TDRS)

D. M. C. (ENG. SERVICE)

REVISION	ISSUED FOR	DATE	BY	AUTHORITY

DWG. No.

TH/2021/

SCALE -1: 20,1: 10