

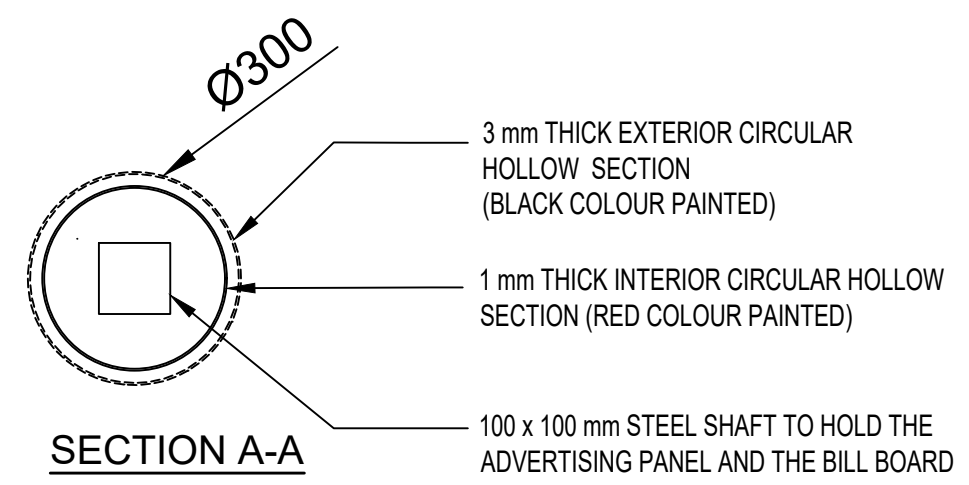


DUPLICATE

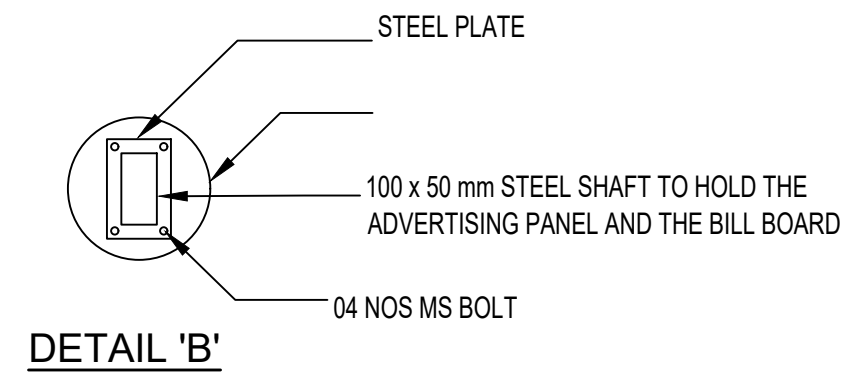

DETAILS OF BILL BOARD

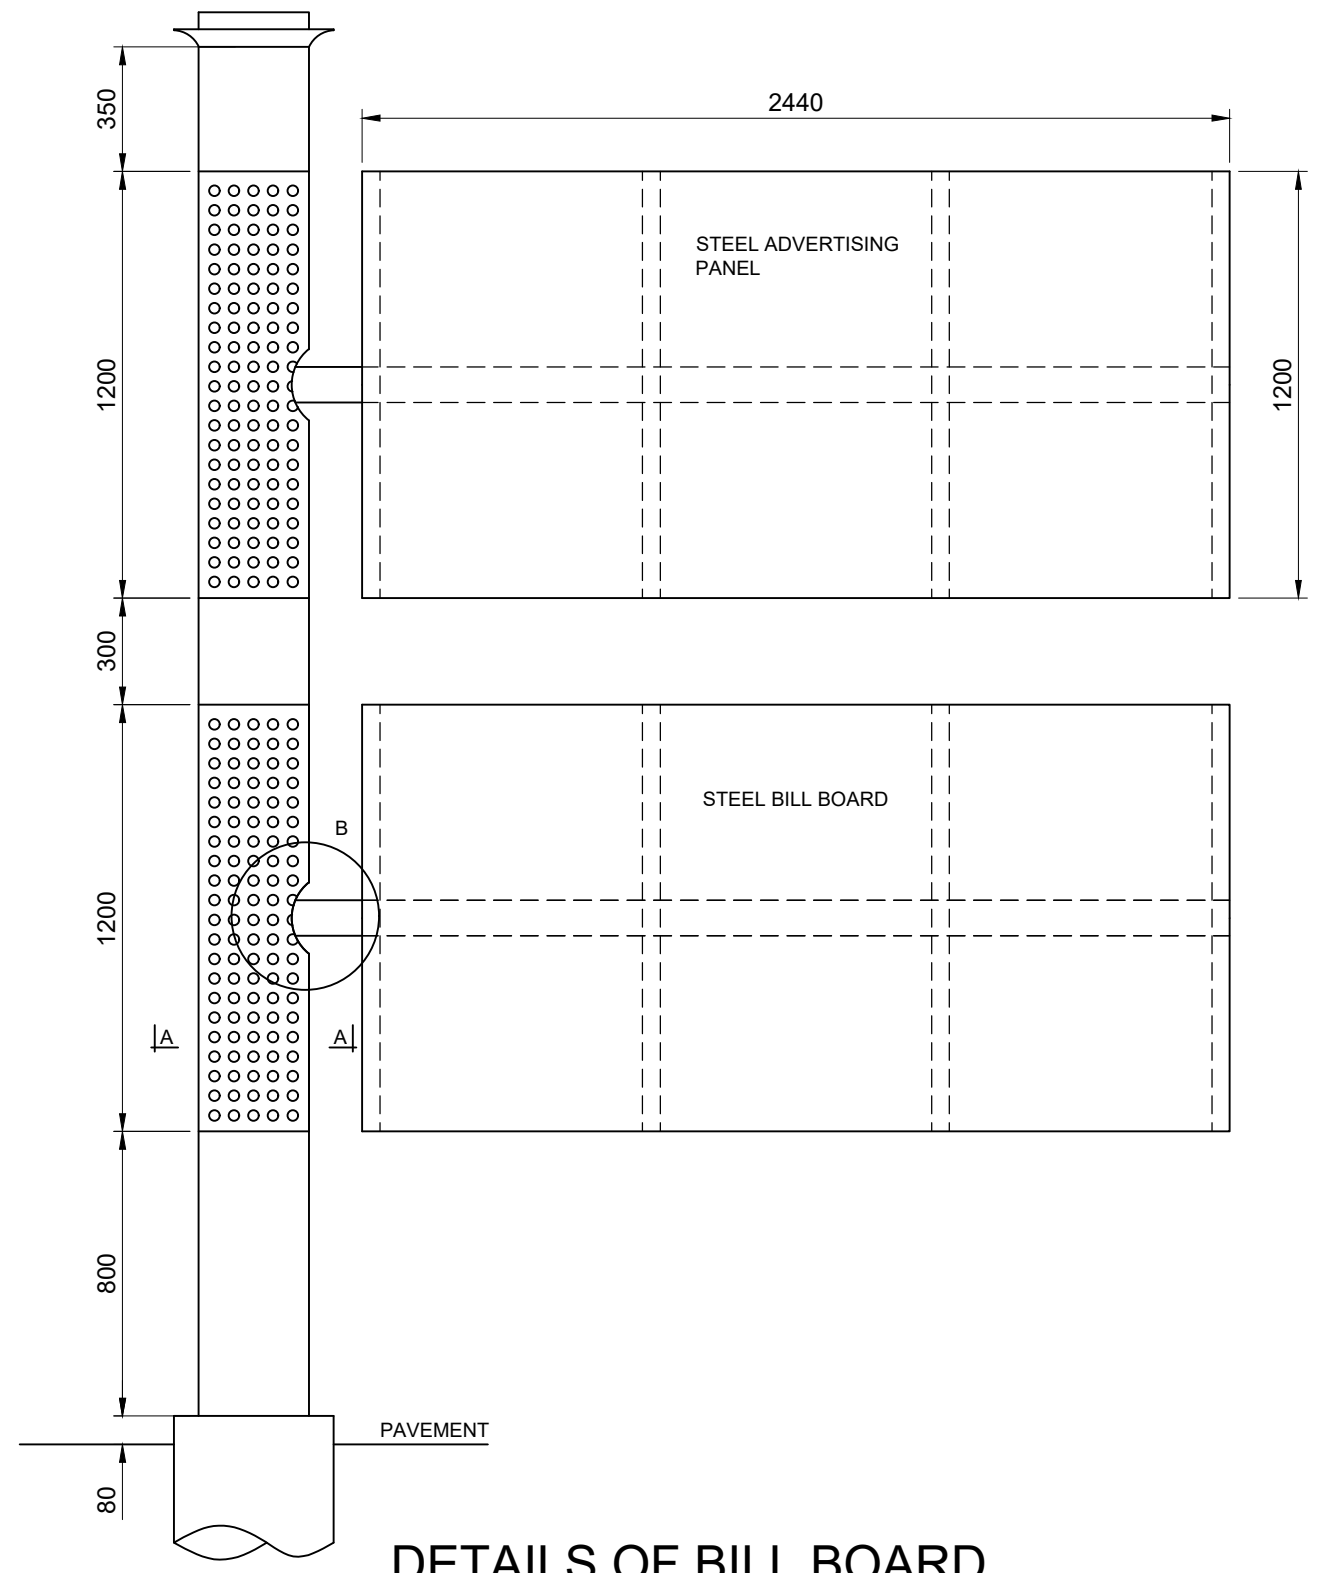

MUNICIPAL ENGINEER'S DEPARTMENT
COLOMBO MUNICIPAL COUNCIL,
TOWNHALL, COLOMBO 07

DETAILS OF BILL BOARD

DRAWN BY- Nalika DATE - 06.04.2022	DESIGNED BY: ENGINEER DESIGN	CHECKED BY: D.D (TRAFFIC & HIGHWAY DESIGN)	REVISION ISSUED FOR DATE BY AUTHORITY
RECOMMENDED BY:			DWG. No. TH/2021/
DIRECTOR ENG. (TDRS)	D. M. C. (ENG. SERVICE)	SCALE -1: 20,1: 10	