


JA

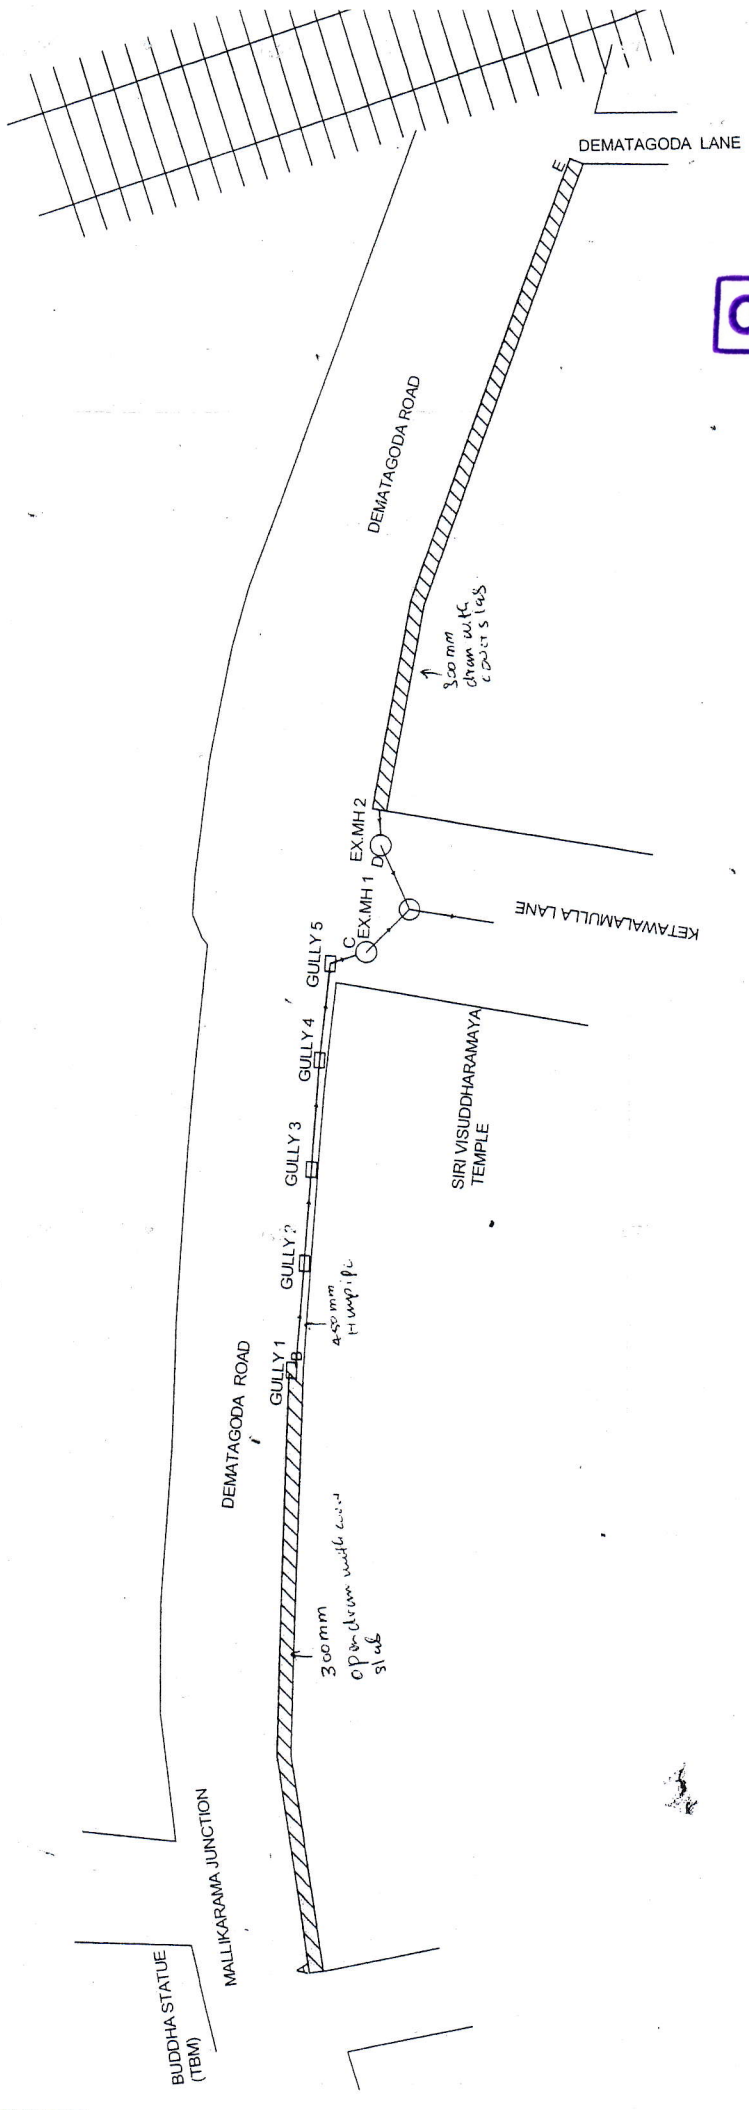

**ORIGINAL**

DRAWN BY	D. J. S. H. DISANAYAKE
DESIGNED BY	R. SANEJAN (ENG DESIGN)
CHECKED BY	N. D. WIETHILAKI (D. ENG. DESIGN)
APPROVED BY	R. A. T. PRANAWARE (DIRECTOR DRAINAGE)
DATE	18/02/2021
DRAWN No	ME/DR/DC/ST/06/2021/01

Legend

— PROPOSED DRAIN

— EXISTING DRAIN

DRAWING TITLE : LA-01

REPAIRING DRAIN SYSTEM FROM MAHA VISUDDHARAMA TEMPLE, DEMATAGODA, COLOMBO 09.