



ORIGINAL

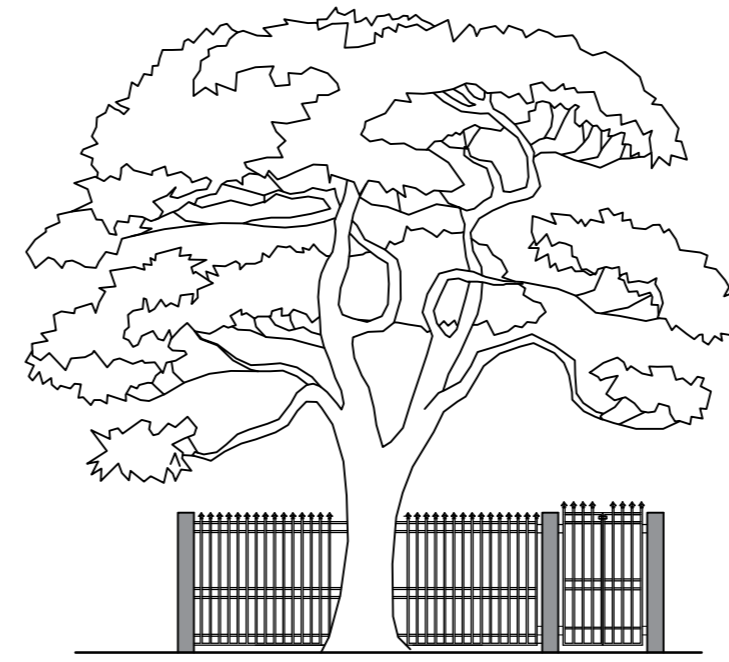

ELEVATION - A



ELEVATION - B

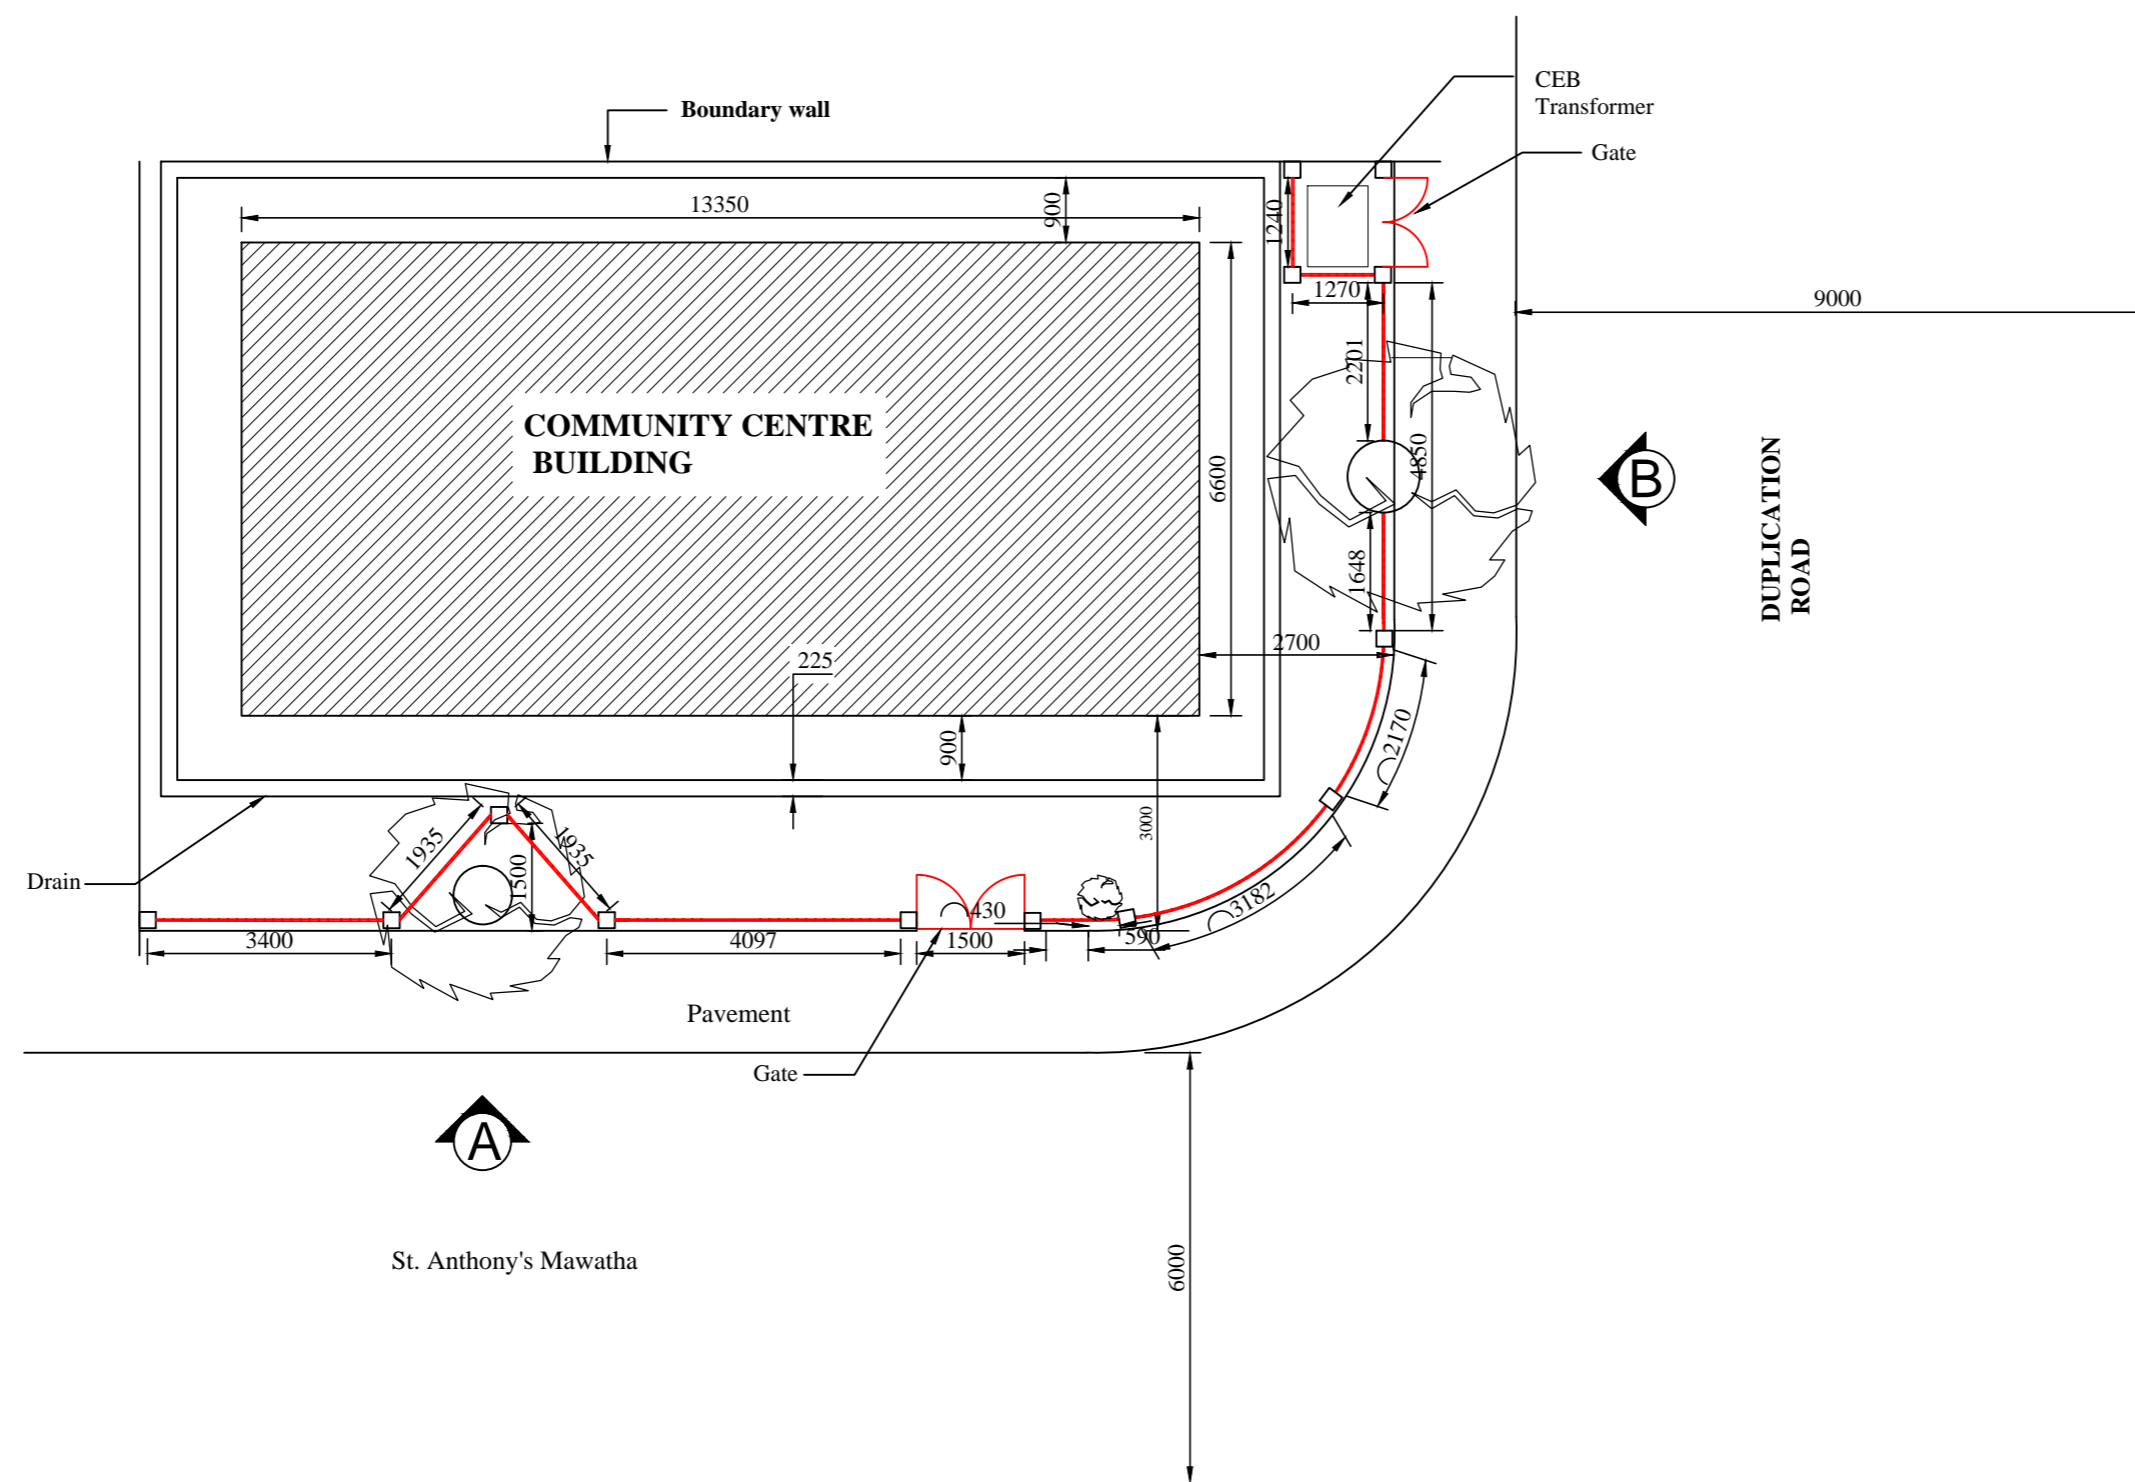

LAY OUT PLAN

SCALE 1:100
FENCE LENGTH - 33m

NOTE

1. This Drawing is a property of the Architectural unit of the M.E's Department.
2. This Drawing shall not be copied or Altered without the consent of the Architect.
3. If any discrepancy or error is detected in the drawing it should be immediately brought to the notice of the Architect.
4. This drawing should be read in conjunction with structural drawings & all service drawings and any other drawings.
5. Any construction work carried out not in accordance with the information in the drawing will be rejected by the Architect.
6. All colors , appliances , fittings to be approved by the Architect.
7. All dimension to be taken at site prior to construction.

COLOMBO MUNICIPAL COUNCIL
MUNICIPAL ENGINEER'S DEPARTMENT

Job title

**PROPOSED RENOVATIONS TO
DUPLICATION ROAD COMMUNITY
CENTRE COLOMBO -03.**

Drawing title

PLANS, ELEVATION

PROJECT ARCHITECT	<i>E.G.L.M.ELLUGATHANNA</i>		
SENIOR ARCHITECT	<i>S.U.B.DOLAPHILLA</i>		
CHIEF ARCHITECT			
DIRECTOR (Eng./ TDRS)	<i>P.A. CHANDRAPALA</i>		
D.M.C.(Eng.services.)	<i>Y.SYLVESTER</i>		
SCALE	DRAWN	CHECKED	
1:100	<i>W.A.L.N.C.WELIVITA</i>	D.O.A.	<i>WASANTHA GUNARATHNA</i>
JOB NO.	SHEET NO.	REVISION SUFFIX	
2021/22	01/01	DATE : 23-11-2021	
CLIENT DEPT. APPROVAL	DATE		