


**DUPLICATE**

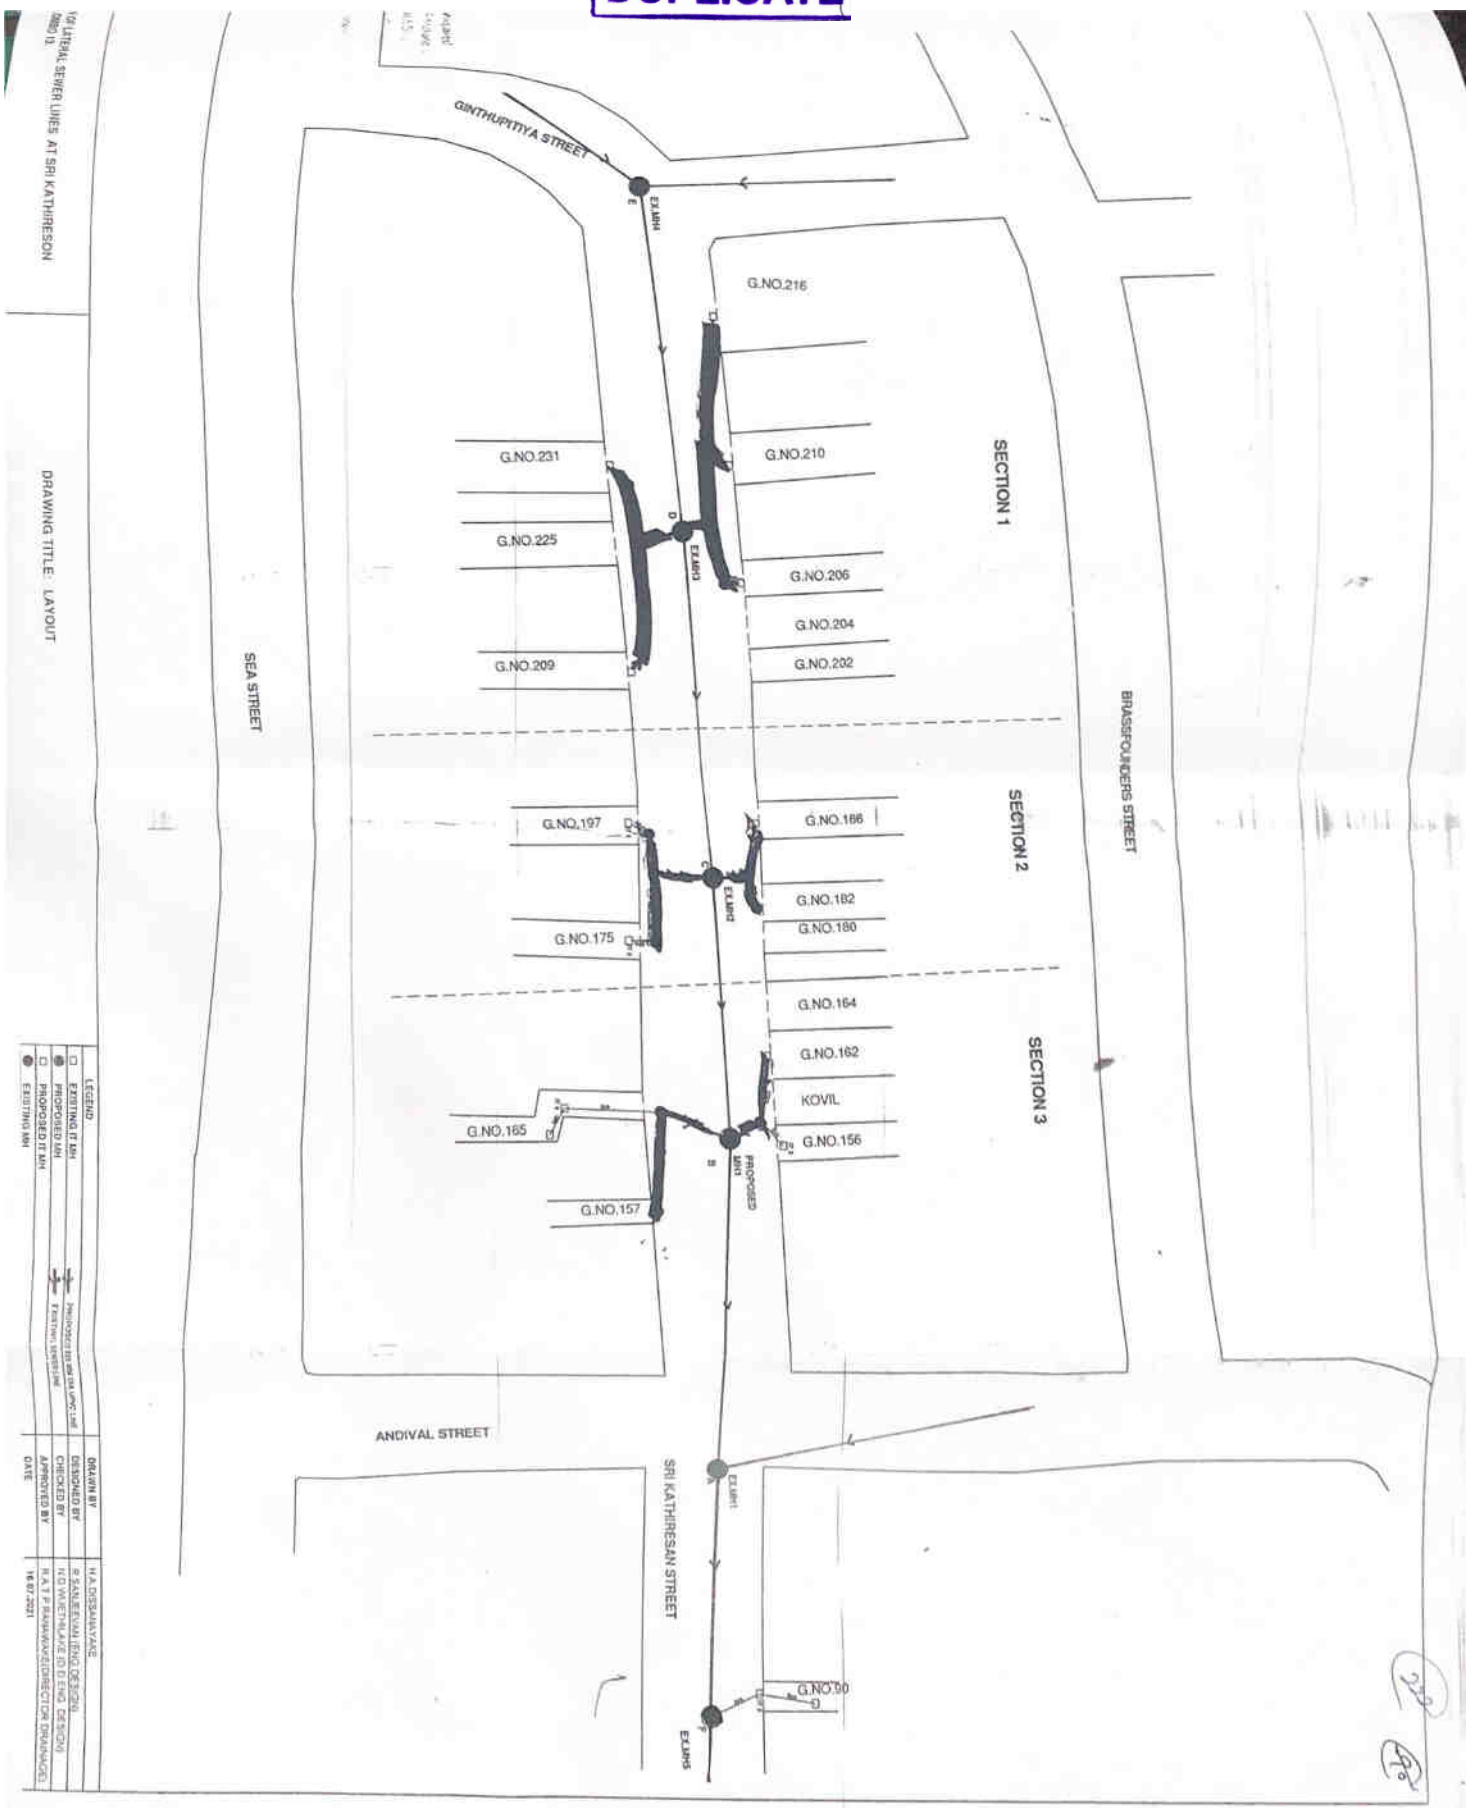


DRAWING TITLE: LAYOUT


178  
179